



EXISTING CROSS SECTION
 (Looking East @ \odot of Bridge)
 (All roadway dimensions are given radially)

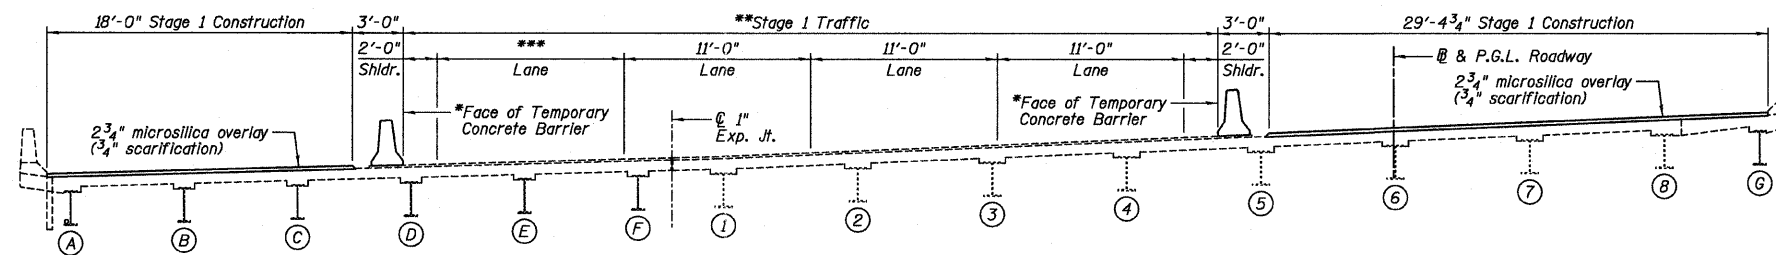

**Varies from 48'-0" (W. End) to 51'-10 1/2" (E. End)
 ***Varies from 11'-0" (W. End) to 14'-10 1/2" (E. End)

STAGE 1 CONSTRUCTION
 (Looking East @ \odot of Bridge)
 *Temporary Concrete Barrier, See Sid. 704001

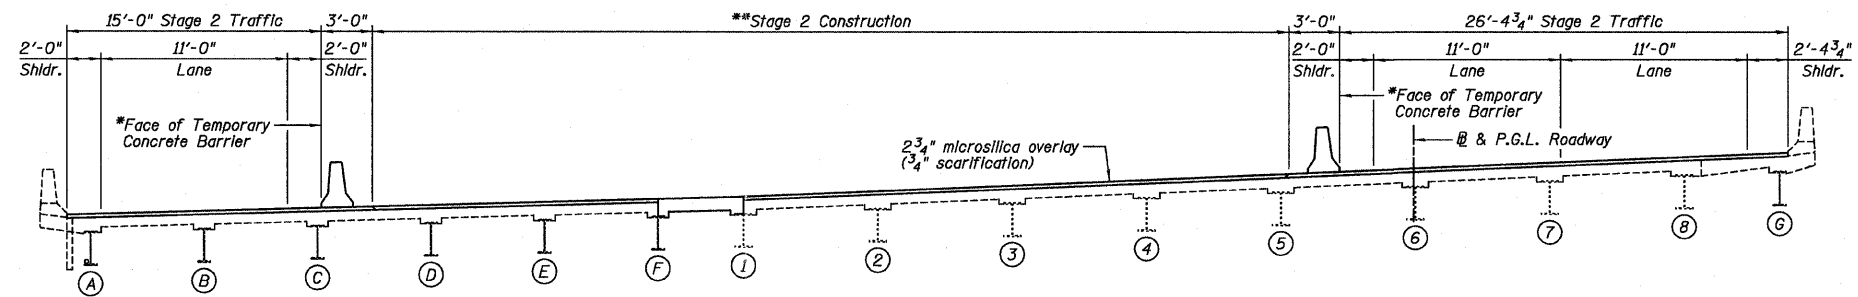

**Varies from 54'-0" (W. End) to 57'-10 1/2" (E. End)

STAGE 2 CONSTRUCTION
 (Looking East @ \odot of Bridge)
 *Temporary Concrete Barrier, See Sid. 704001

NOTE:
 See Roadway Plans for Temporary Concrete Barrier quantities.

Farnsworth
 GROUP, INC.
 2709 McGraw Drive
 Bloomington, Illinois 61704
 309/863-8435, 309/863-1571 fax

DESIGNED - JCZ	REVISED
CHECKED - JML	REVISED
DRAWN - DJM/JWK	REVISED
CHECKED - MSW	REVISED
DATE - 12/05/11	

STATE OF ILLINOIS
DEPARTMENT OF TRANSPORTATION

STAGE CONSTRUCTION, WESTBOUND ROADWAY
STRUCTURE NO. 082-0169 (E.B.)
STRUCTURE NO. 082-0170 (W.B.)

F.A.I. RTE.	SECTION	COUNTY	TOTAL SHEETS	SHEET NO.
64	82-(3,4)RS	ST. CLAIR	167	125
CONTRACT NO. 76415				
ILLINOIS FED. AID PROJECT				

SHEET NO. B4 OF 34 SHEETS