



WESTBOUND ROADWAY, OUTSIDE ELEVATION OF NORTH PARAPET

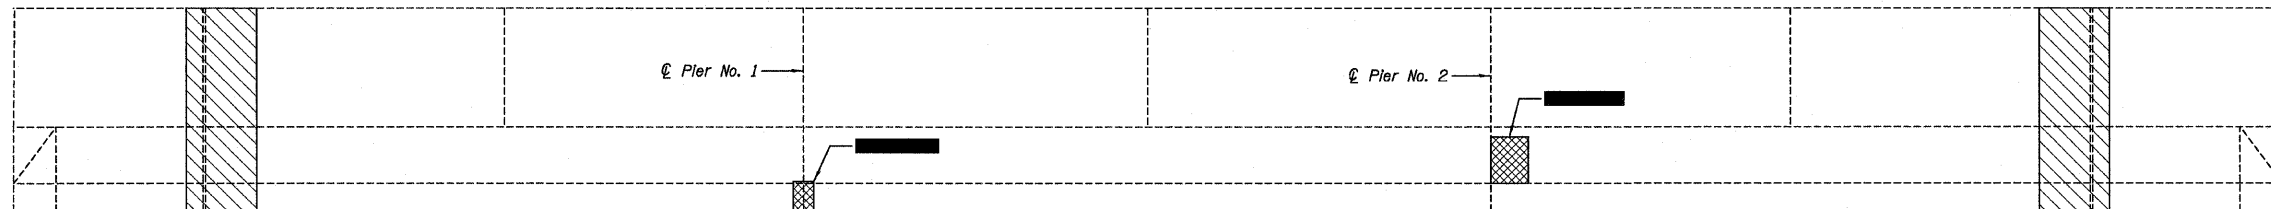

WESTBOUND ROADWAY, INSIDE ELEVATION OF NORTH PARAPET

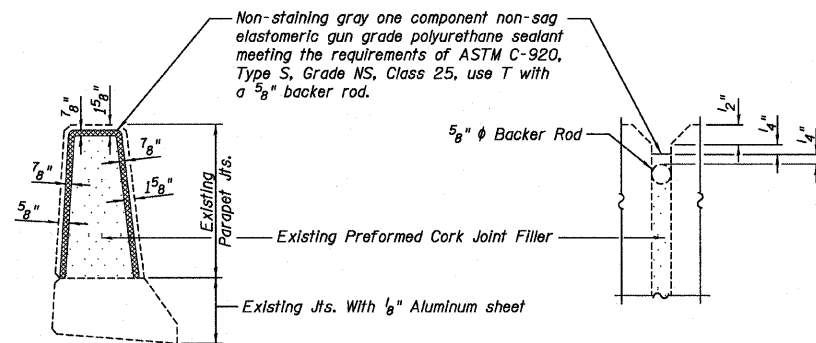

PARAPET JOINT DETAILS
(5 Joints per Parapet)

LEGEND

- Structural Repair of Concrete (Depth Equal to or Less than 5 Inches)
- Concrete Removal for Expansion Joint Replacement (see Sheets B10 thru B15)

BILL OF MATERIAL

Item	Unit	082-0169	082-0170	Total
Structural Repair of Concrete, (Depth Equal to or Less than 5 Inches)	Sq. Ft.		3	3
Joint Sealer	Foot	42	42	84

NOTE:

Elevations of Parapet Views are exaggerated vertically.

Farnsworth
GROUP, INC.
2709 McGraw Drive
Bloomington, Illinois 61704
309/663-8435, 309/663-1571 fax

DESIGNED - JCZ
CHECKED - JML
DRAWN - DJM/JWK
DATE - 12/05/11

REVISÉD
REVISÉD
REVISÉD
REVISÉD

STATE OF ILLINOIS
DEPARTMENT OF TRANSPORTATION

PARAPET REPAIR
STRUCTURE NO. 082-0169 (E.B.)
STRUCTURE NO. 082-0170 (W.B.)

SHEET NO. B8 OF 34 SHEETS

F.A.I. RTE.	SECTION	COUNTY	TOTAL SHEETS	SHEET NO.
64	82-(3,4)RS	ST. CLAIR	167	129
				CONTRACT NO. 76415
ILLINOIS FED. AID PROJECT				