



ELEVATION - LOOKING EAST

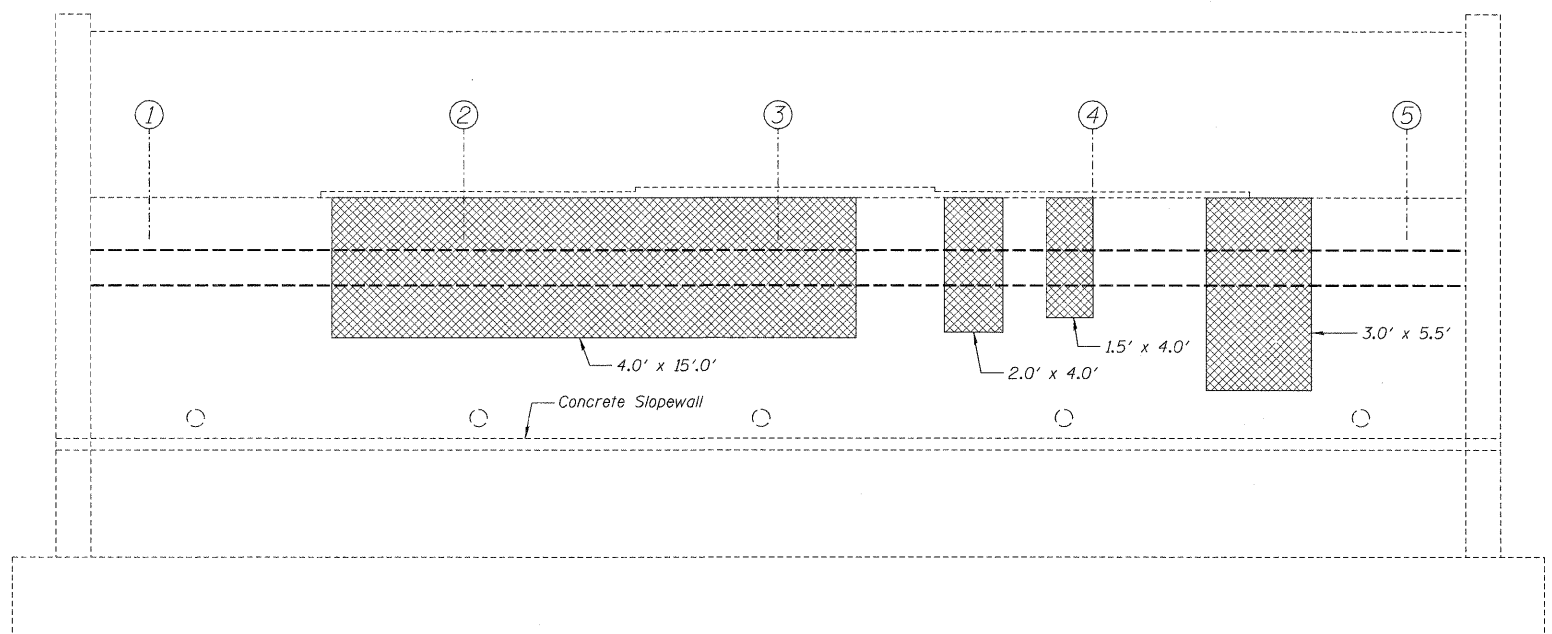

ELEVATION - LOOKING NORTH

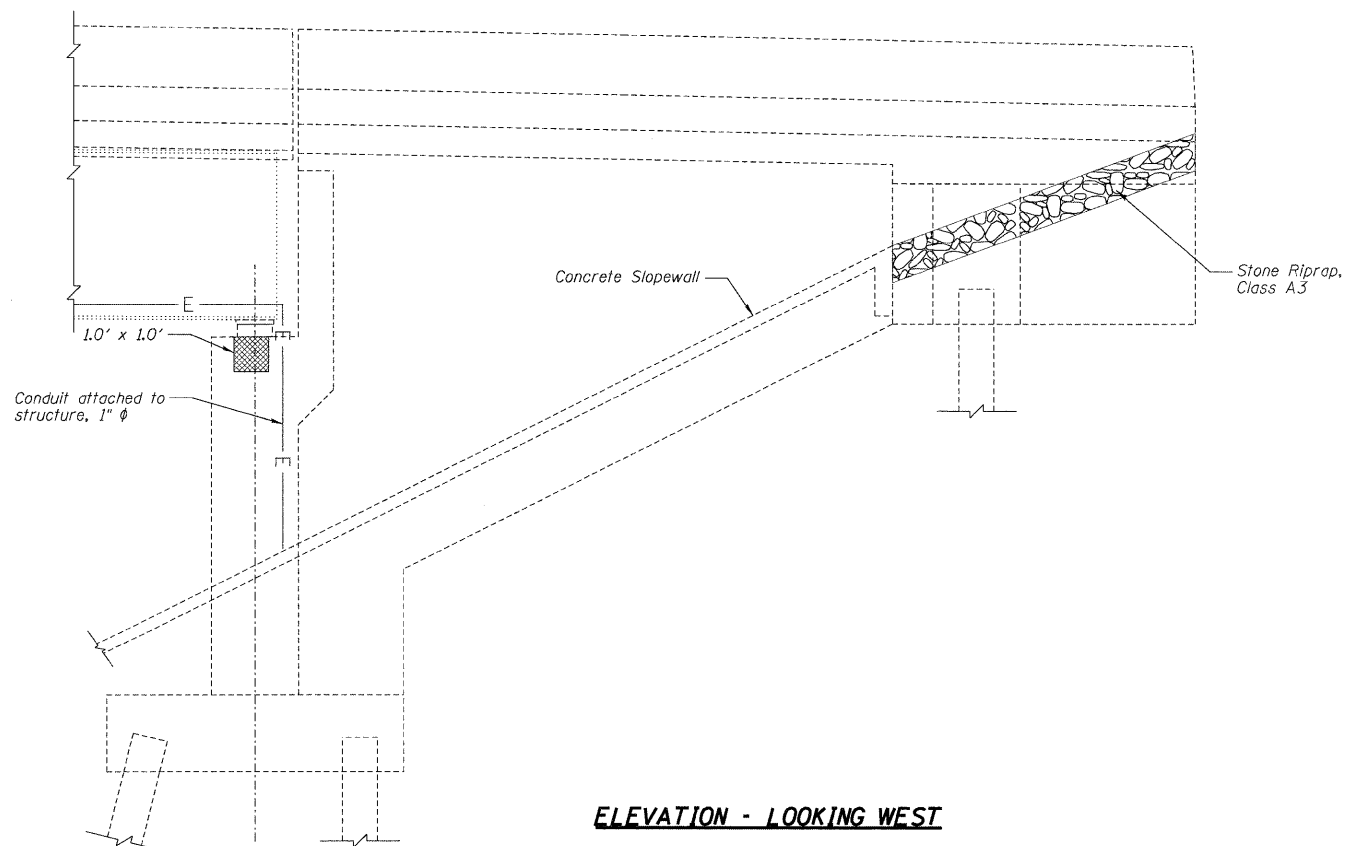

ELEVATION - LOOKING WEST

BILL OF MATERIAL

ITEM	UNIT	TOTAL
Structural Repair of Concrete (Depth Equal to or Less than 5 Inches)	Sq. Ft.	93

LEGEND

Structural Repair of Concrete (Depth Equal to or Less than 5 Inches)

Farnsworth GROUP, INC.
2750 McGraw Drive
Bloomington, Illinois 61704
309/663-8435, 309/663-1571 fax

DESIGNED - JCZ	REVISED
CHECKED - JML	REVISED
DRAWN - DJM/JWK	REVISED
CHECKED - MSW	REVISED

DATE - 11/17/11

**STATE OF ILLINOIS
DEPARTMENT OF TRANSPORTATION**

**NORTH ABUTMENT REPAIR
STRUCTURE NO. 082-0261**

SHEET NO. C7 OF 10 SHEETS

F.A.I. RTE.	SECTION	COUNTY	TOTAL SHEETS	SHEET NO.
64	82-(3,4)RS	ST. CLAIR	167	162
				CONTRACT NO. 76415
ILLINOIS FED. AID PROJECT				