




Edge of Shoulder  
E.B.L. F.A.I. 64

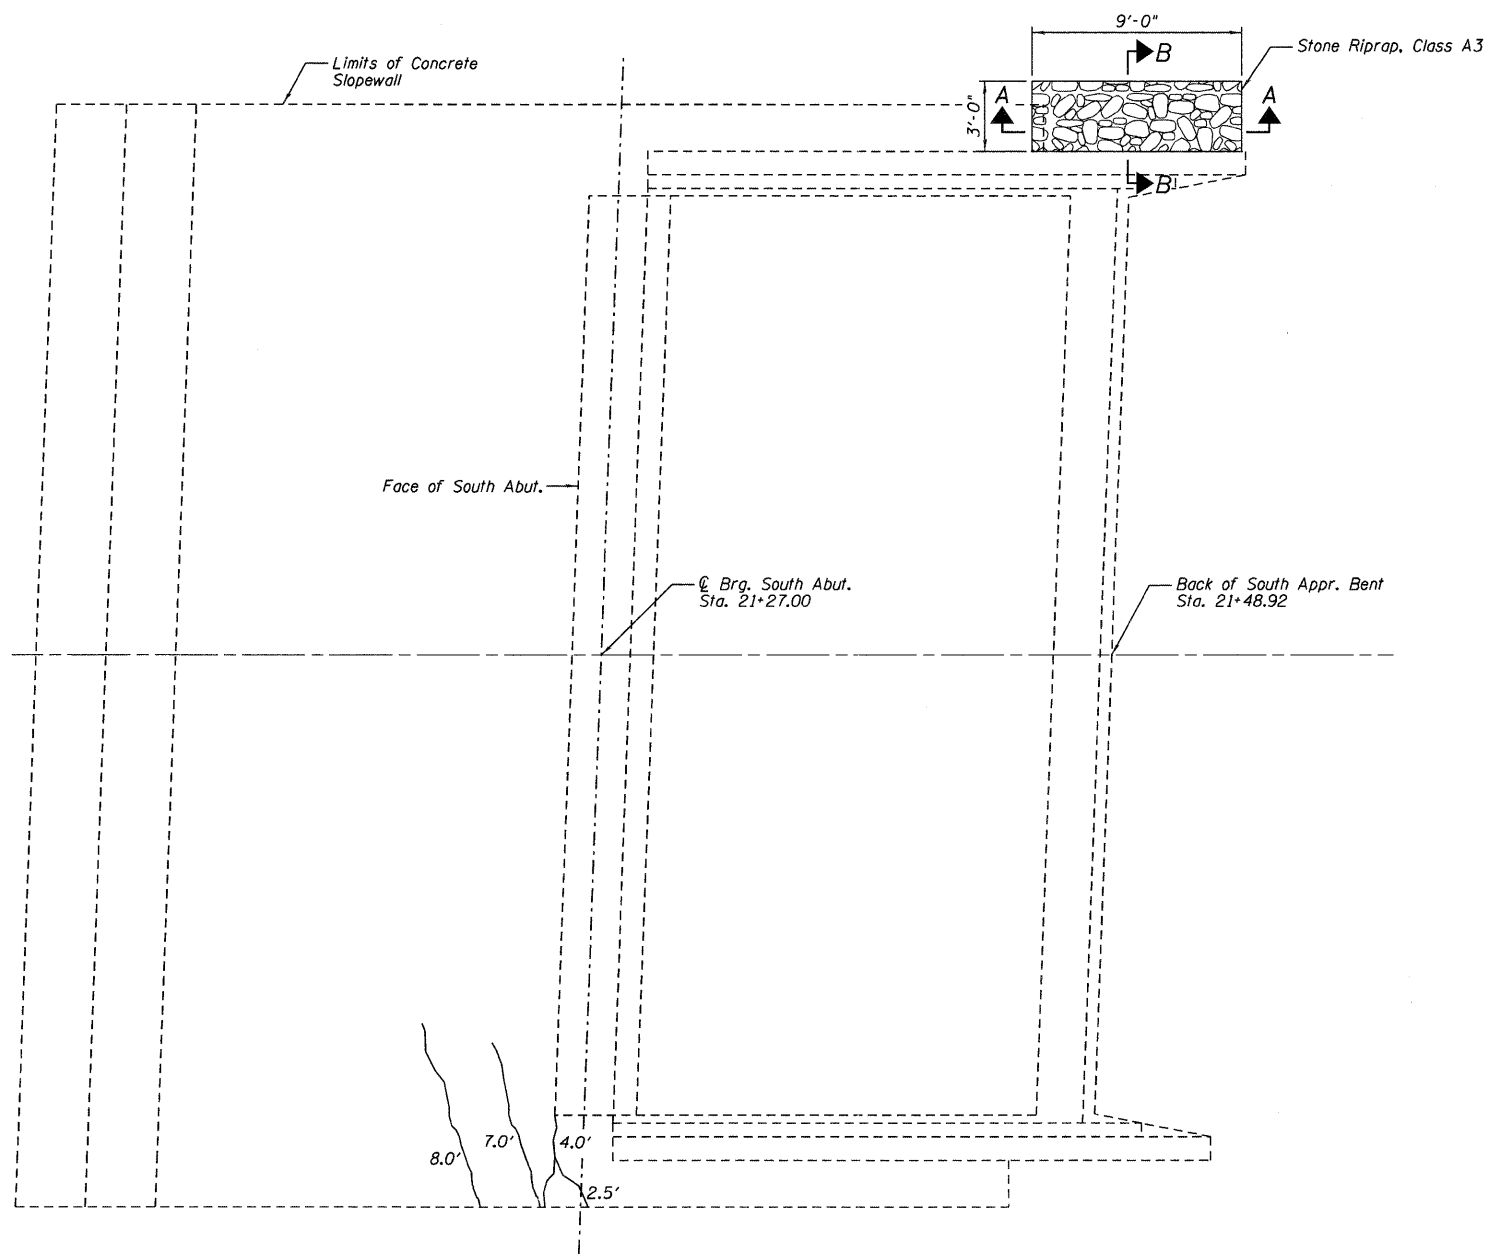

**SOUTH SLOPEWALL PLAN**

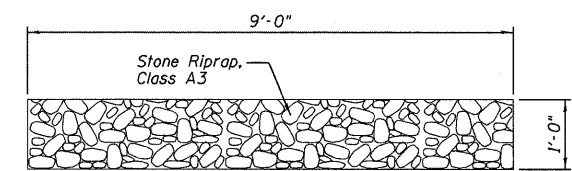

**SECTION A-A**

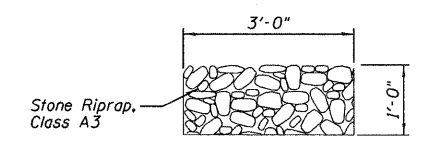

**SECTION B-B**

**LEGEND**

(#') — SlopeWall Crack Sealing with Length

**BILL OF MATERIAL**

ITEM	UNIT	TOTAL
Stone Riprap, Class A3	Sq. Yd.	3
SlopeWall Crack Sealing	Foot	22

**Farnsworth**  
GROUP, INC.  
2709 McCraw Drive  
Bloomington, Illinois 61704  
309/663-8433, 309/663-1571 fax

DESIGNED - JCZ	REVISED
CHECKED - JML	REVISED
DRAWN - DJM/JWK	REVISED
CHECKED - MSW	REVISED
DATE - 11/17/11	

**STATE OF ILLINOIS**  
**DEPARTMENT OF TRANSPORTATION**

**SOUTH SLOPEWALL REPAIR AND RIPRAP REPLACEMENT**  
**STRUCTURE NO. 082-0261**

SHEET NO. C10 OF 10 SHEETS

F.A.I. RTE.	SECTION	COUNTY	TOTAL SHEETS	SHEET NO.
64	82-13,4RS	ST. CLAIR	167	165
			CONTRACT NO. 76415	
ILLINOIS FED. AID PROJECT				