
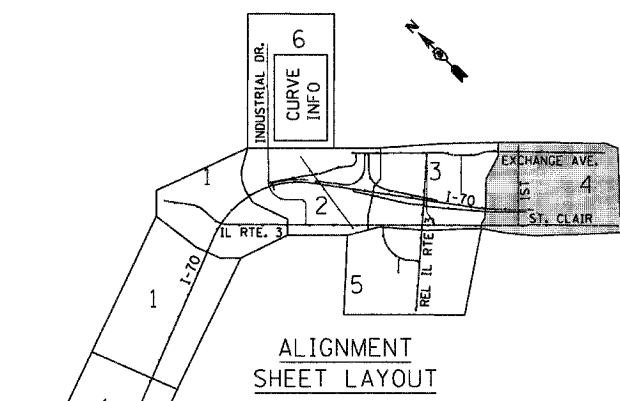


\ORCON\99-MOTIF1.DGN, \ORCON\11-RPREFIELD.DGN, \ORCON\11-ALIGNMENT2.DGN, \ORCON\11-MOTIF1.DGN
 10/19/2011, 14:25:19
 BONDILLUD \\FS0244\AKH\VALI.LD - TRANS. 07.2202.2006B-001\CIVIL\CORDA\99 ALL CONTRACTS\CDNN\SHEETS CONTRACT 11\ORCON\11-SHT-ALIGN\TIEBM-18602.DGN

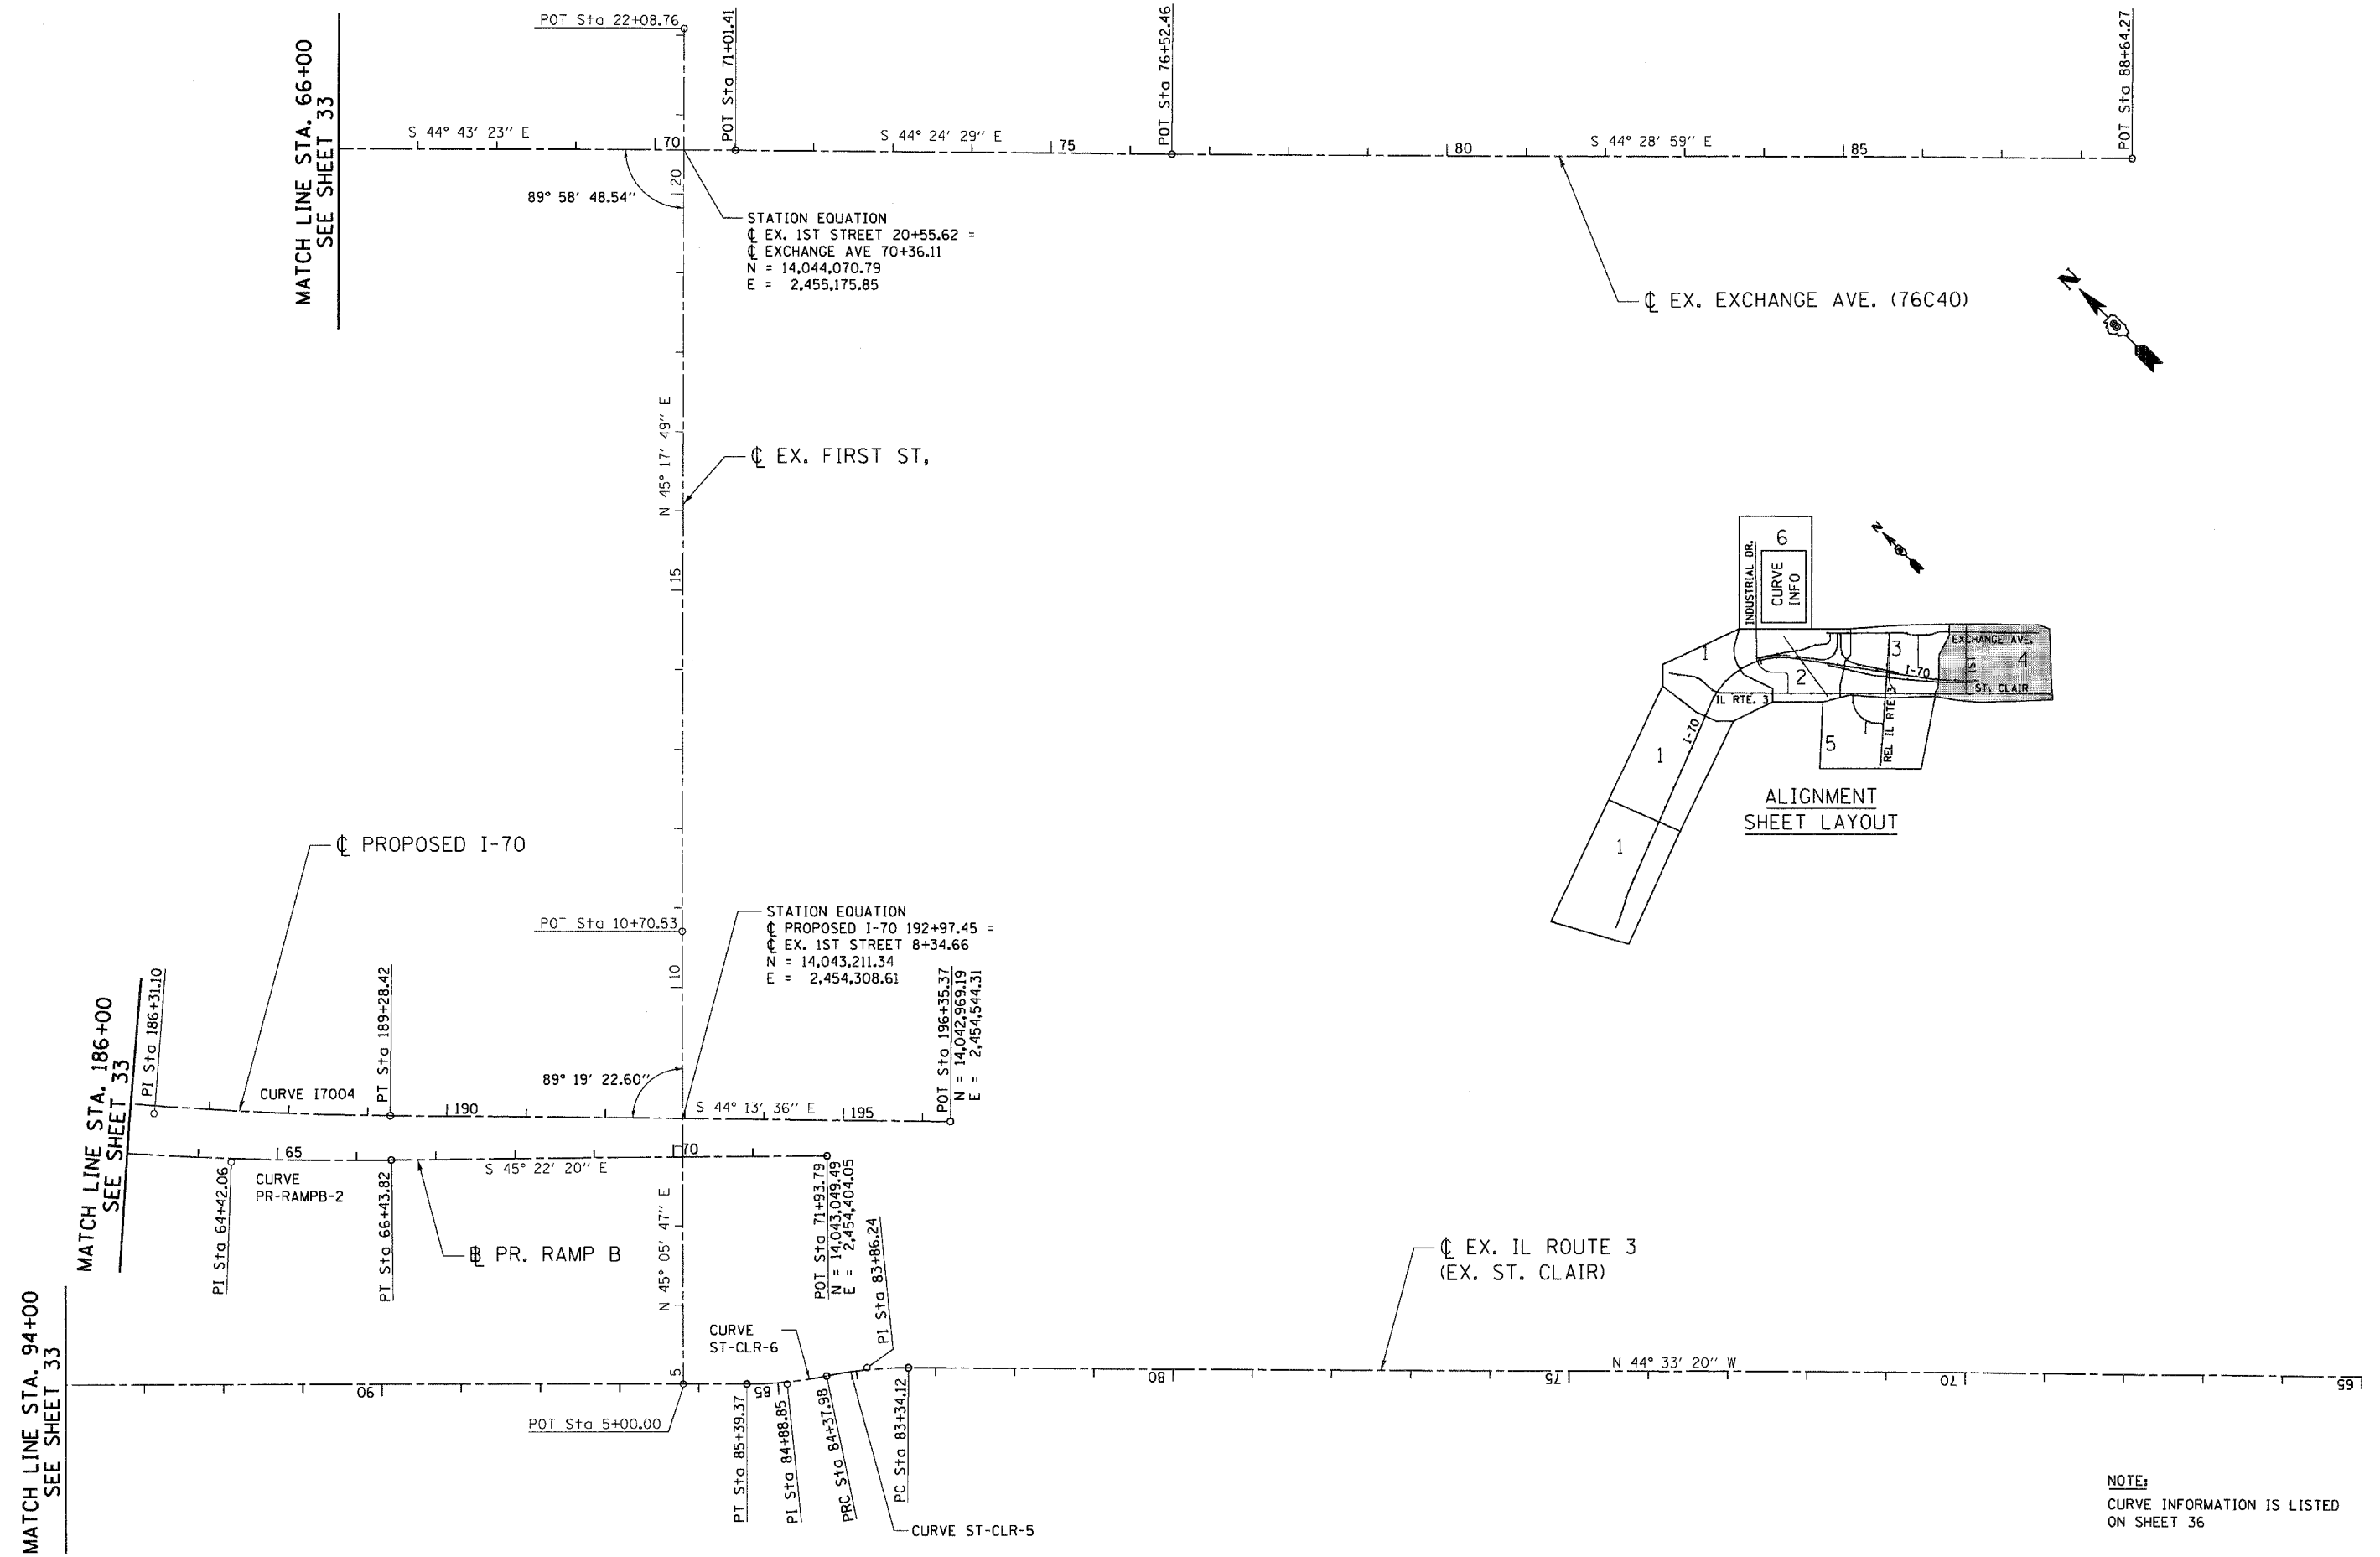

NOTE:
 CURVE INFORMATION IS LISTED
 ON SHEET 36

FILE NAME =	USER NAME = #USER#	DESIGNED - JB	REVISED -	STATE OF ILLINOIS DEPARTMENT OF TRANSPORTATION PROPOSED RELOCATED IL ROUTE 3 INTERCHANGE	ALIGNMENTS, TIES & BENCHMARKS 4		F.A.P. RTE.	SECTION	COUNTY	TOTAL SHEETS	SHEET NO.
#FILE#		DRAWN - JB	REVISED -		998	82-2-1K	ST. CLAIR	353	34		
PLOT SCALE = #SCALE#		CHECKED - ACL	REVISED -		CONTRACT NO. 76E06						
PLOT DATE = #DATE#		DATE - 10/21/11	REVISED -		ILLINOIS FED. AID PROJECT						
				SCALE: 1"=100'	SHEET NO. 4 OF 8 SHEETS	STA. TO STA.					