

MATCH LINE STA. 32+00
SEE SHEET 33

MATCH LINE STA. 1677+00
SEE SHEET 33

PR. ST. CLAIR
AVE. CONNECTOR

PI Sta 27+15.38

POT Sta 900+00.00
N = 14,044,067.66
E = 2,451,583.82

POT Sta 902+80.27
N = 14,044,263.98
E = 2,451,821.67


POT Sta 903+13.13
N = 14,044,263.98
E = 2,451,821.67

WT DRIVE

POT Sta 20+00.00
Sta. 1670+54.65
N = 14,043,922.70
E = 2,452,071.01

POT Sta 1660+00.00
N = 14,043,229.53
E = 2,451,276.15

NOTE:
CURVE INFORMATION IS LISTED
ON SHEET 36

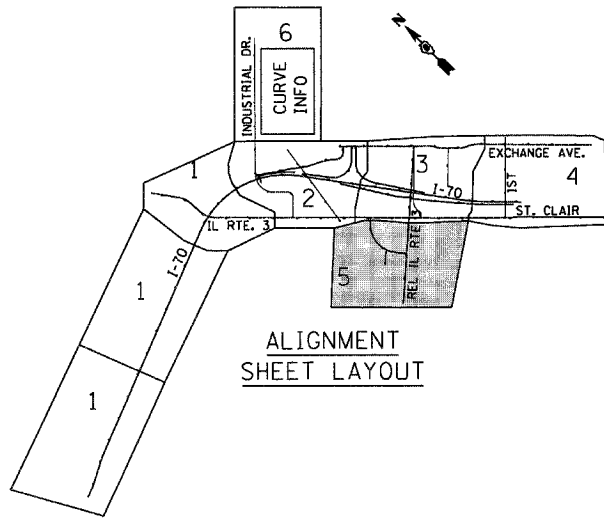

\DRBCNN-99-MOTIFL.DGN, \DRBCNN-11-IGMENT2.DGN, \DRBCNN-11-MOTIFL.DGN, \DRBCNN-11-IGMENT2.DGN, \DRBCNN-11-CONTRACTS\CONNSHEETS CONTRACT 11\DRBCNN-11-SHT-ALIGN\TEBM-32861.DGN
 18:19:2011.14:29:24 BONDHUJ \VFS:0844\AMV\VAULT\DRG\TRANS.07\2282\28658-001\CIVIL\CAO\519 ALL CONTRACTS\CONNSHEETS CONTRACT 11\DRBCNN-11-SHT-ALIGN\TEBM-32861.DGN

| | | | | | | | | | | | | |
|----------------------|--------------------|-----------------|-----------|--|--|---------|-------------------------|-------------|--------------|--------|--------------|-----------|
| FILE NAME = | USER NAME = #USER# | DESIGNED - JB | REVISED - | STATE OF ILLINOIS DEPARTMENT OF TRANSPORTATION PROPOSED RELOCATED IL ROUTE 3 INTERCHANGE | ALIGNMENTS, TIES & BENCHMARKS 5 | | | F.A.P. RTE. | SECTION | COUNTY | TOTAL SHEETS | SHEET NO. |
| #FILE# | | DRAWN - JB | REVISED - | | 998 | 02-2-1K | ST. CLAIR | 353 | 35 | | | |
| PLOT SCALE = #SCALE# | | CHECKED - ACL | REVISED - | | CONTRACT NO. 76E06 | | | | | | | |
| PLOT DATE = #DATE# | | DATE - 10/21/11 | REVISED - | | ILLINOIS FED. AID PROJECT | | | | | | | |
| | | | | SCALE: 1"=100' | | | SHEET NO. 5 OF 8 SHEETS | | STA. TO STA. | | | |

