


PLAN	NO.	DATE
REVISIONS		
1. CHECKED		
2. PLOTTED		
3. ALIGNED		
4. CHECKED		
5. PLOTTED		
6. FILE NAME		

PROFILE	NO.	DATE
SUBMITTED		
GRADES CHECKED		
BY		
NO.		
DATE		

10-19-2011 14:43:37 BONDHUIJ  
 \\FS-0044-001\VAULT\10-TRANS\072202\20866-001\CIVIL\CAD\99-ALL-CONTRACTS\CONNS\SHEETS\CONTRACT\SUBCON-11-SHT-PROF-18-1502.DGN

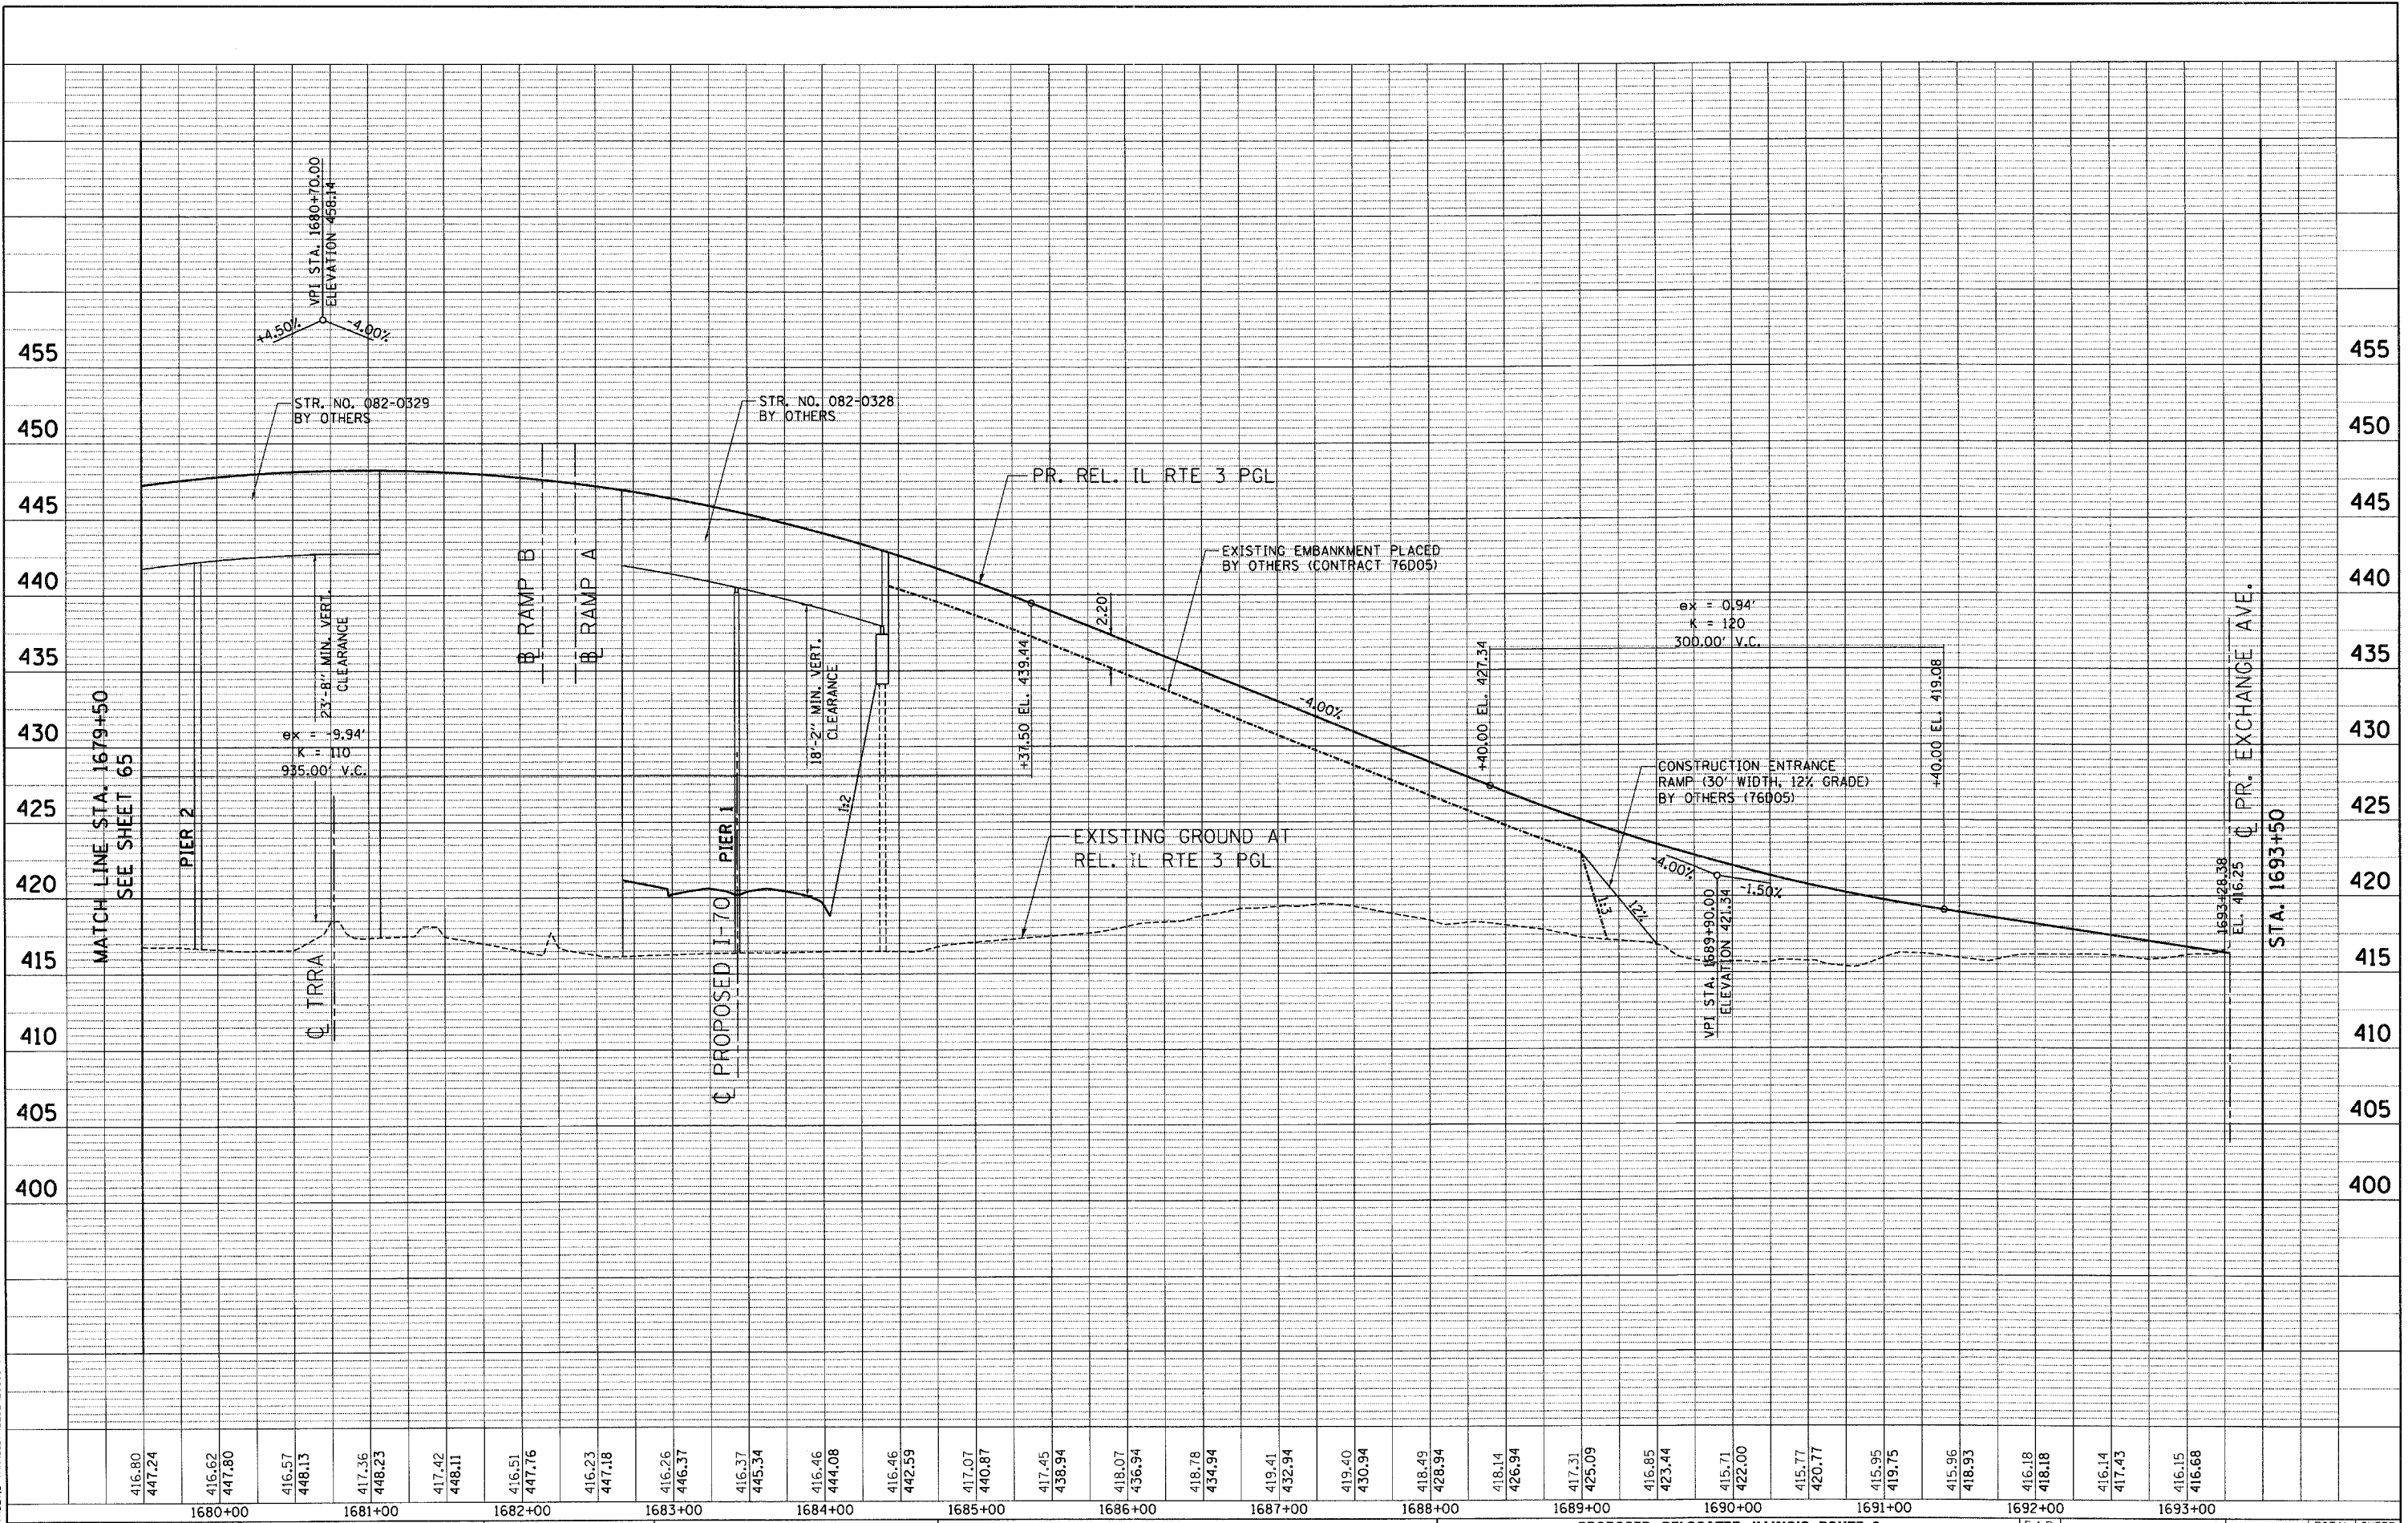

FILE NAME =	USER NAME = #USER#	DESIGNED - JB	REVISED -	<b>STATE OF ILLINOIS</b> <b>DEPARTMENT OF TRANSPORTATION</b> PROPOSED RELOCATED IL ROUTE 3 INTERCHANGE	<b>PROPOSED RELOCATED ILLINOIS ROUTE 3</b> <b>ROADWAY PROFILE</b> <b>STA. 1679 + 50 TO STA. 1693 + 50</b>	F.A.P. RTE.	SECTION	COUNTY	TOTAL SHEETS	SHEET NO.	
#FILE#	PLOT SCALE = #SCALE#	DRAWN - JFS	REVISED -			998	82-2-1K	ST. CLAIR	353	66	
PLOT DATE = #DATE#	CHECKED - ACL	REVISIED -	REVISED -			CONTRACT NO. 76E06					
	DATE - 10/21/11	REVISED -	REVISED -			FED. ROAD DIST. NO. ILLINOIS FED. AID PROJECT					



SCALE: HORIZ. 1"=50' VERT. 1"=5'  
 STA. TO STA.