



PLAN	REVISED	DATE
NO.	BY	
NOTE BOOK	FILED	
NO.	ALIGNED	
	CHECKED	
	DATE	
	FILE NAME	

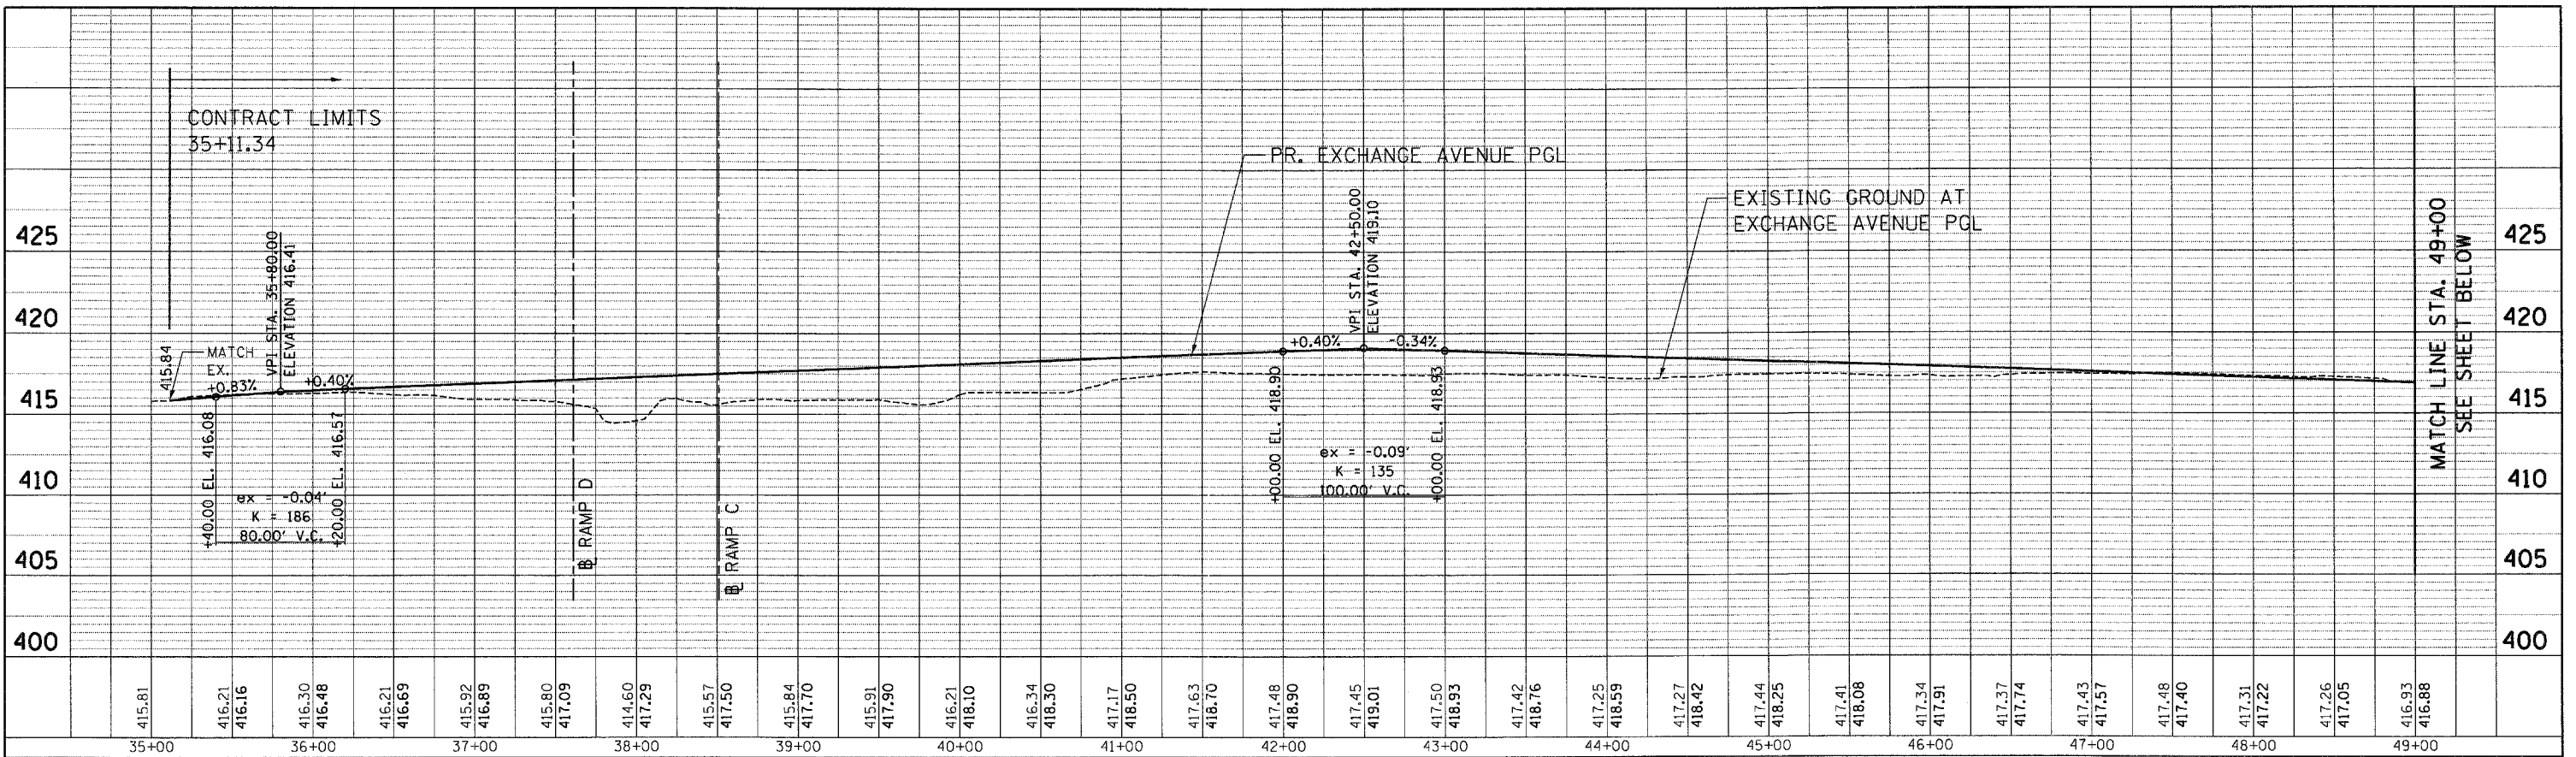

PROFILE	REVISED	DATE
NO.	BY	
NOTE BOOK	FILED	
NO.	ALIGNED	
	CHECKED	
	DATE	
	FILE NAME	

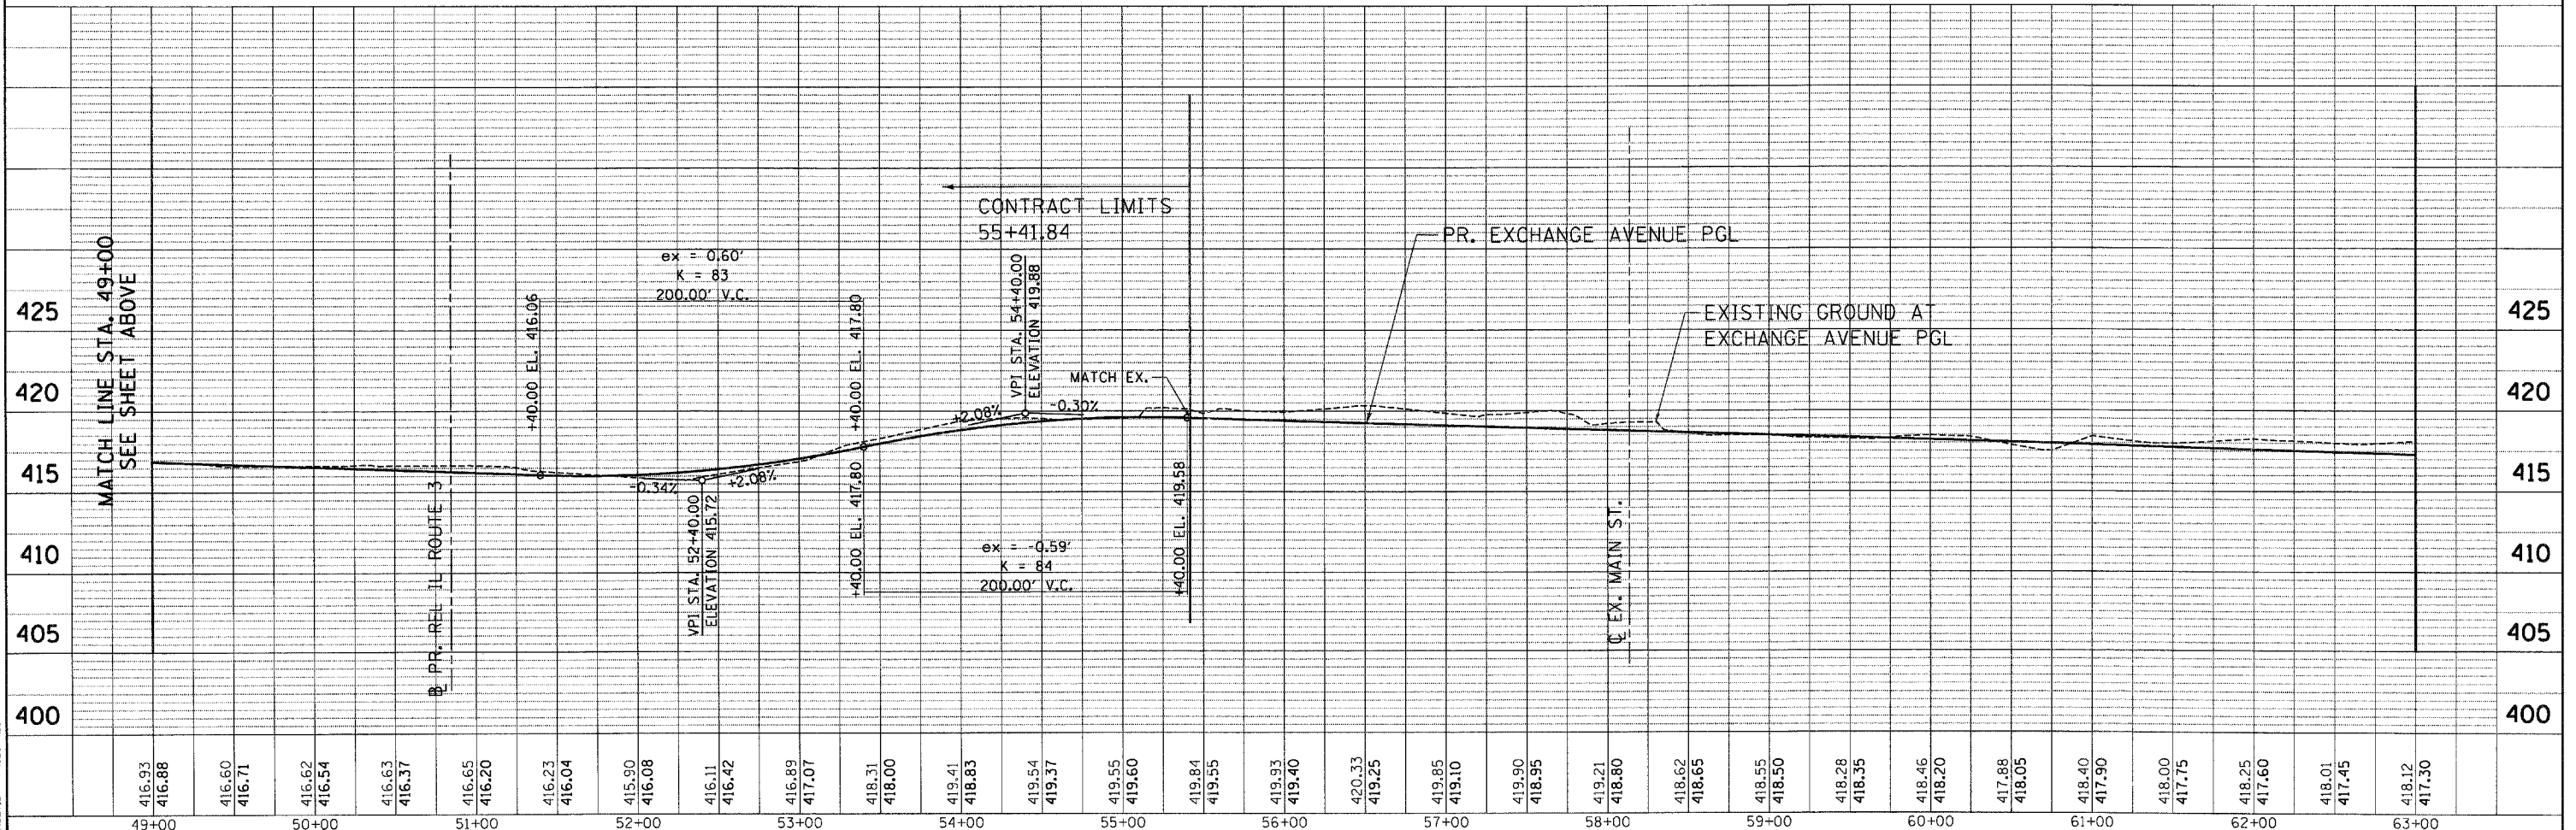

FILE NAME = #FILE#	USER NAME = #USER# DESIGNED - JB DRAWN - JB CHECKED - ACL DATE - 10/21/11	REVISED - REVISED - REVISED - REVISED -	STATE OF ILLINOIS DEPARTMENT OF TRANSPORTATION PROPOSED RELOCATED IL ROUTE 3 INTERCHANGE	PROPOSED EXCHANGE AVENUE EXTENSION ROADWAY PROFILE STA. 35+00 TO STA. 63+00	F.A.P. RTE. 998 SECTION 82-2-1K COUNTY ST. CLAIR TOTAL SHEETS 353 SHEET NO. 67 CONTRACT NO. 76E06
-----------------------	---	--	--	--	--

SCALE: HORIZ. 1"=50' VERT. 1"=5' STA. TO STA.

FED. ROAD DIST. NO. ILLINOIS FED. AID PROJECT

10-15-2011, 144341
 \\S-904\A\K\VAL\J.P. TRANS. 07-2202-20888-00\1\CIVIL\ROAD\99 ALL CONTRACTS\CONNS\SHEETS\CONTRACT\1\0\BCONN-IL-SHT-PRFI-360\0.DGN

