


PLAN	DATE
NO.	
BY	
CHECKED	
DATE	
APPROVED	
DATE	

PROFILE	DATE
NO.	
BY	
CHECKED	
DATE	
APPROVED	
DATE	

10-19-2011 14:43:45 BONDHJJO \\S-5-2044\AVVAULT.D - TRANS-07\2222-20869-001\CIVIL\400-99 ALL CONTRACTS\CONTRACT SHEETS\CONTRACT 1\UBCC00-11-SH1-PROF1-2000.DGN

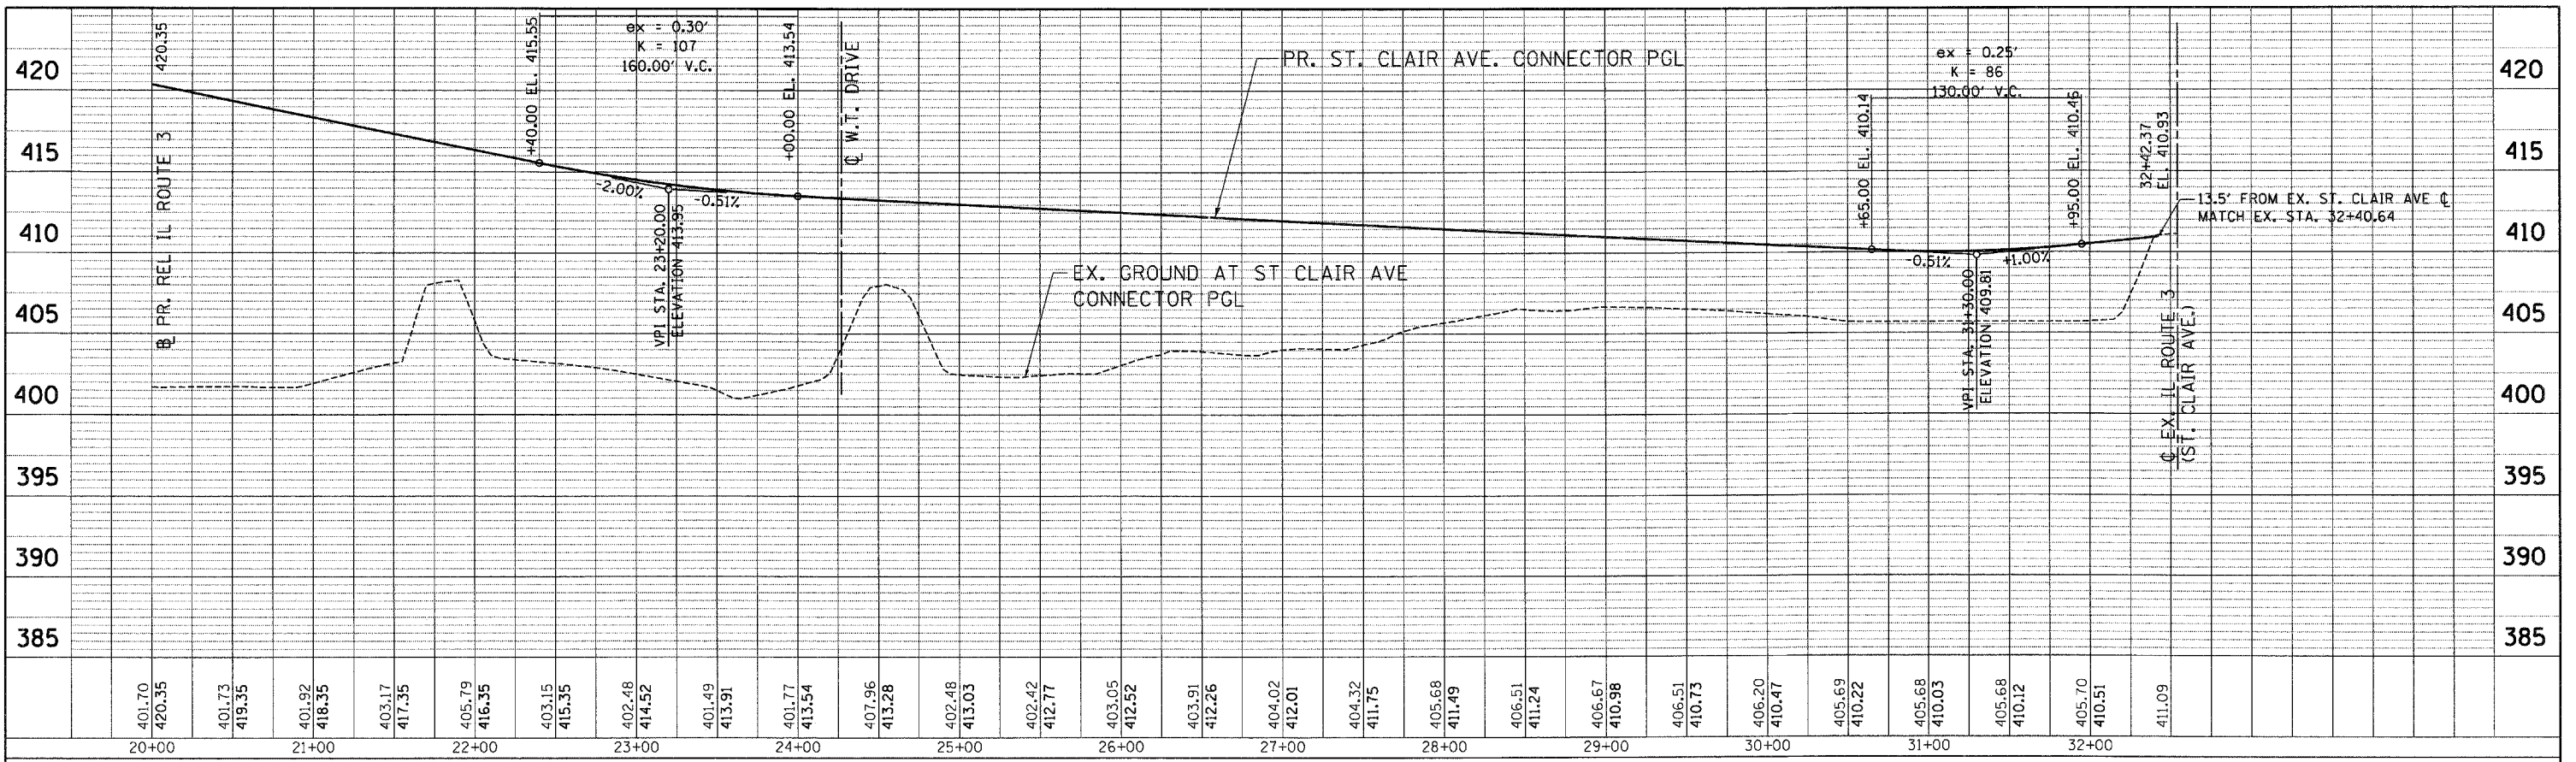

FILE NAME = #FILEL*
 USER NAME = #USER*
 DESIGNED - JB
 DRAWN - JB
 CHECKED - ACL
 DATE - 10/21/11

REVISIONS:
 REVISED -
 REVISED -
 REVISED -
 REVISED -

STATE OF ILLINOIS
DEPARTMENT OF TRANSPORTATION
 PROPOSED RELOCATED IL ROUTE 3 INTERCHANGE

PROPOSED ST. CLAIR AVENUE CONNECTOR
ROADWAY PROFILE
 STA. 20+00 TO STA. 32+51
 SCALE: HORIZ. 1"=50' VERT. 1"=5'

F.A.P. RTE. 998	SECTION 82-2-1K	COUNTY ST. CLAIR	TOTAL SHEETS 353	SHEET NO. 68
CONTRACT NO. 76E06				
ILLINOIS FED. AID PROJECT				