
 

 
 
 
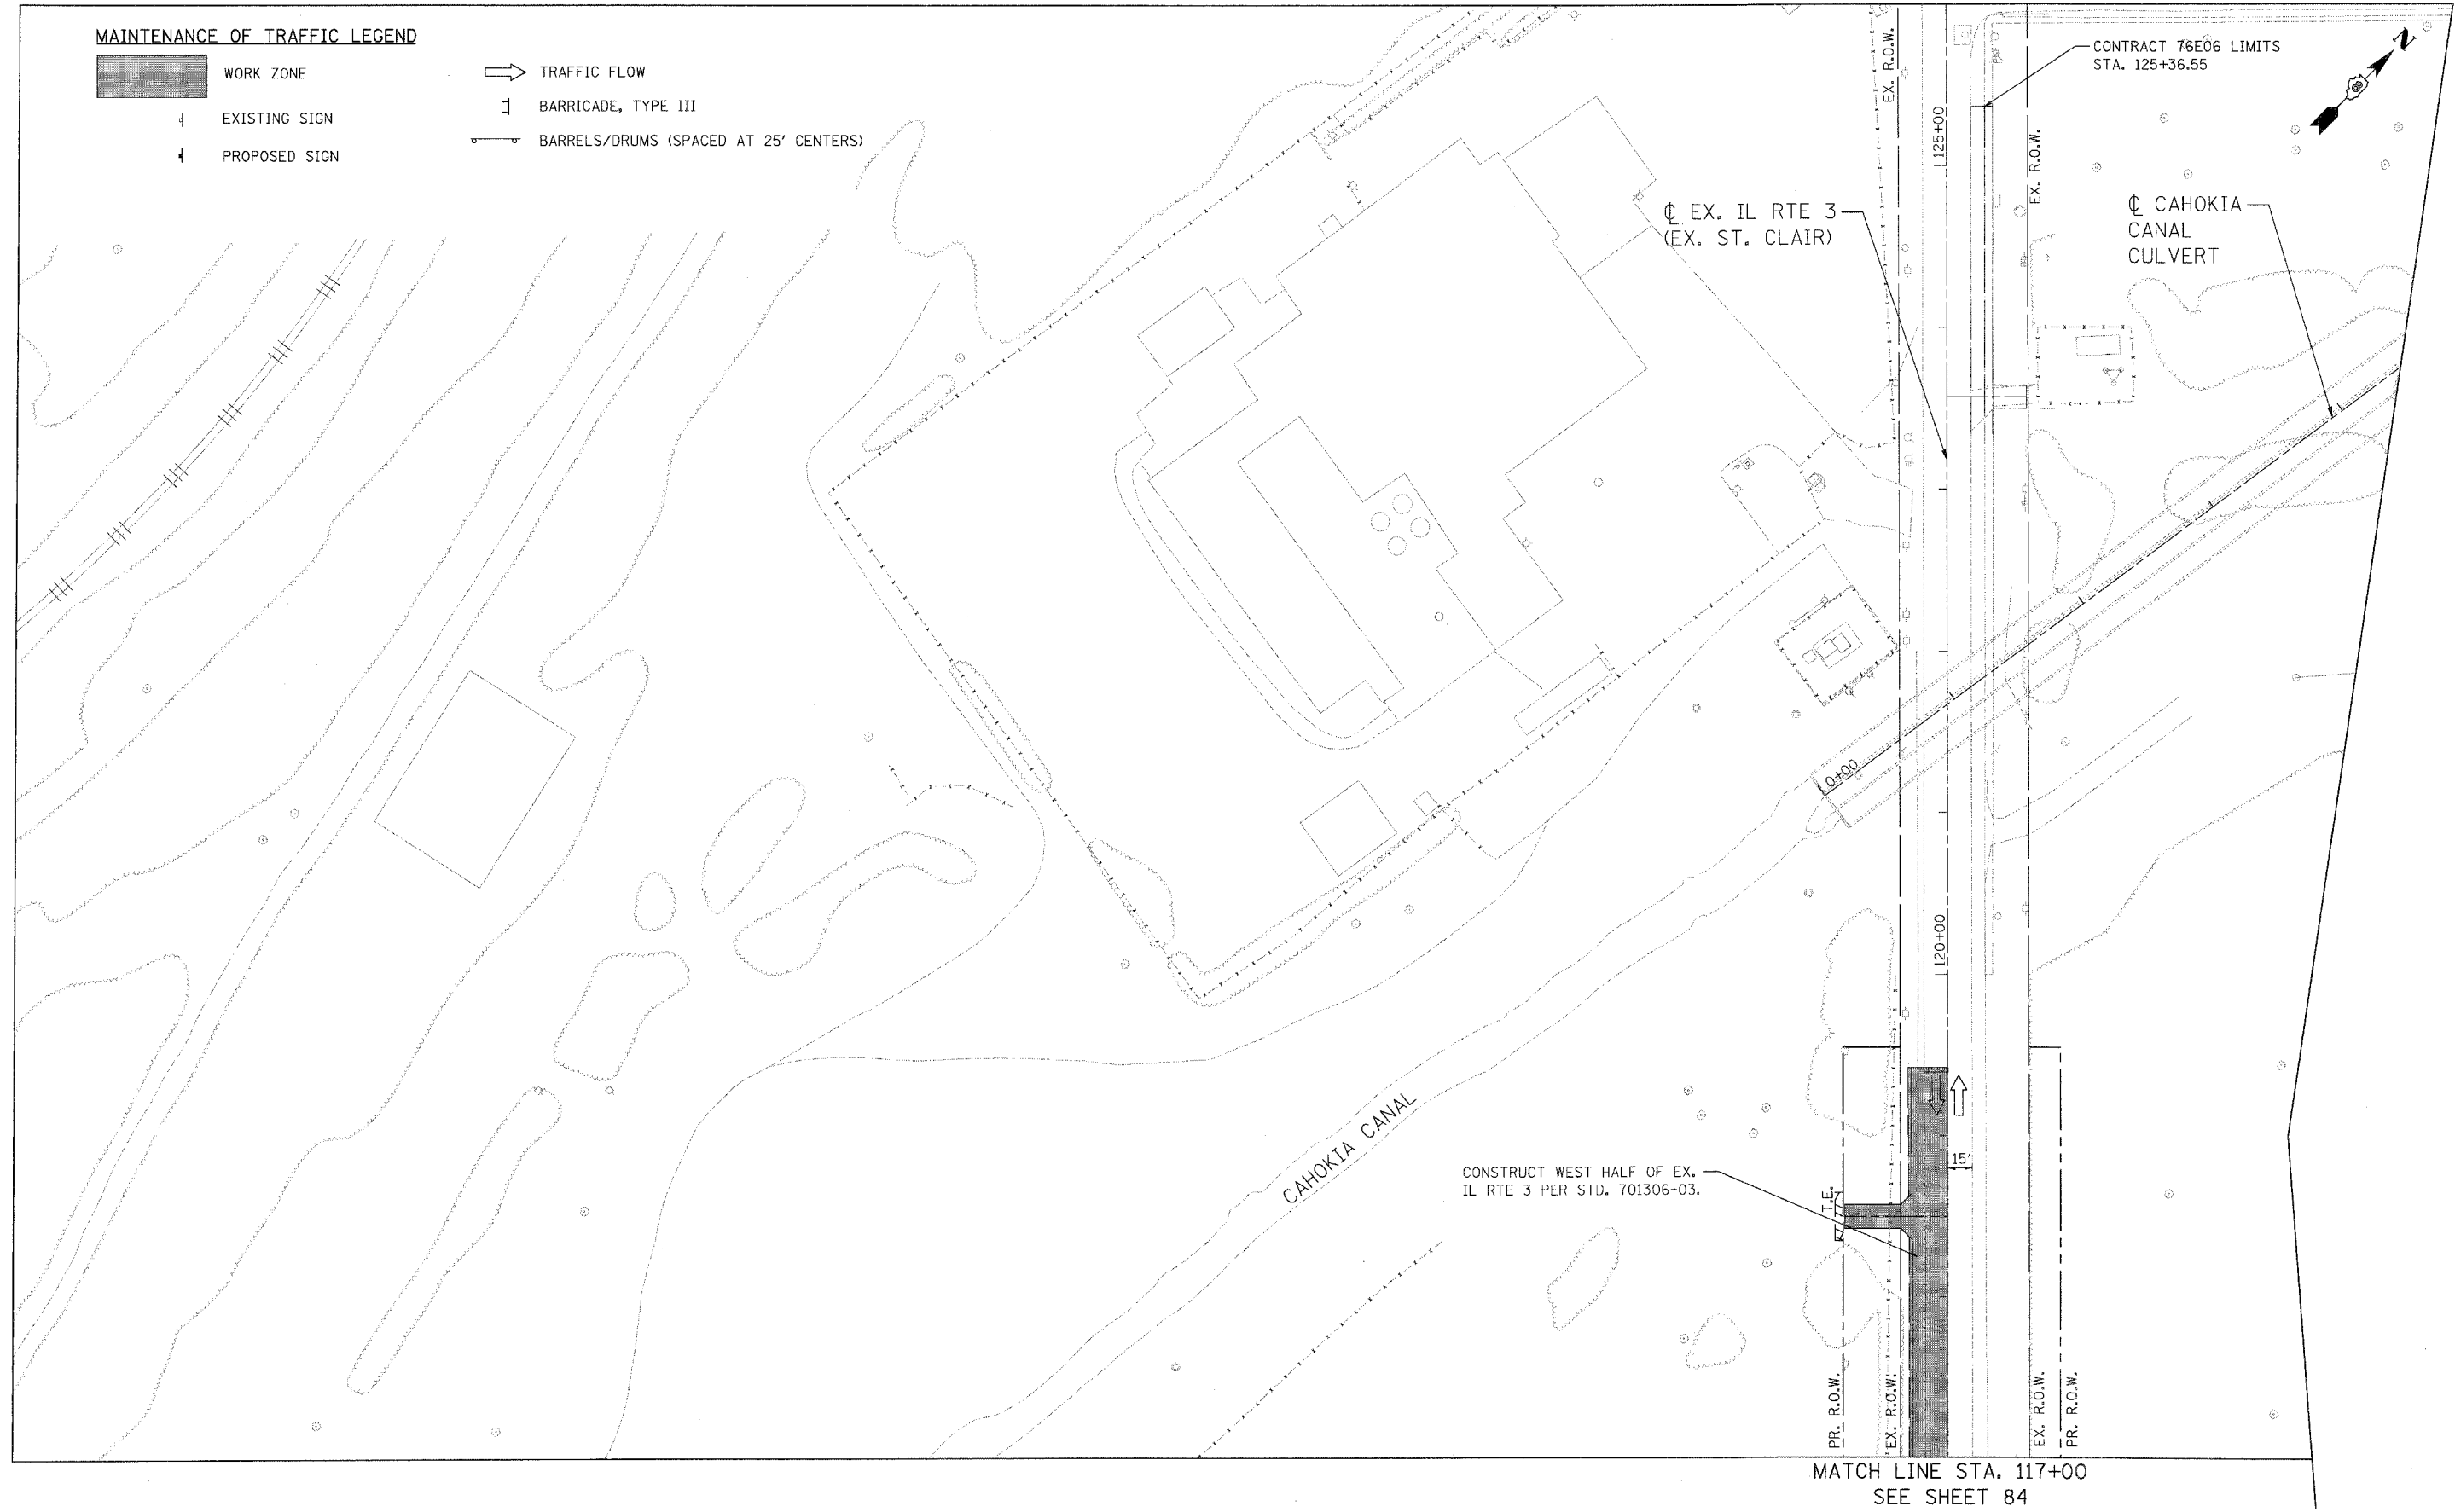


**MAINTENANCE OF TRAFFIC LEGEND**

-  WORK ZONE
-  TRAFFIC FLOW
-  EXISTING SIGN
-  PROPOSED SIGN
-  BARRICADE, TYPE III
-  BARRELS/DRUMS (SPACED AT 25' CENTERS)



MATCH LINE STA. 117+00  
SEE SHEET 84

\*\*\*\*\*.list\_name.dwg \*\*\*\*\*  
\*\*\*\*\*.plot\_name.dwg \*\*\*\*\*  
\*\*\*\*\*.plot\_name.dwg \*\*\*\*\*

**Lin Engineering, Ltd.**  
Consulting Engineers  
Chatham, Illinois  
Westmont, Illinois

USER NAME = Plotted by Scott Wilkinson	DESIGNED - SEW	REVISED -
PLOT SCALE = 50.0000' / IN.	DRAWN - RK	REVISED -
PLOT DATE = 10/17/2011	CHECKED - ST	REVISED -
	DATE - 10/21/11	REVISED -

STATE OF ILLINOIS
DEPARTMENT OF TRANSPORTATION
PROPOSED RELOCATED ILLINOIS ROUTE 3 INTERCHANGE

**EX. IL RTE 3 (ST. CLAIR AVE.)**  
**MAINTENANCE OF TRAFFIC - STAGE 1**  
**STA. 117+00 TO 126+00**

SCALE: 1"=50'	SHEET NO. 4 OF 15 SHEETS	STA. TO STA.
---------------	--------------------------	--------------

F.A.P. RTE.	SECTION	COUNTY	TOTAL SHEETS	SHEET NO.
998	82-2-1K	ST. CLAIR	353	83
FED. ROAD DIST. NO.			ILLINOIS FED. AID PROJECT	

CONTRACT NO. 76E06