
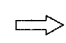

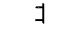






**MAINTENANCE OF TRAFFIC LEGEND**

-  WORK ZONE
-  TRAFFIC FLOW
-  EXISTING SIGN
-  BARRICADE, TYPE III
-  PROPOSED SIGN
-  BARRELS/DRUMS (SPACED AT 25' CENTERS)



**TYPICAL SECTION - STAGE I**  
(LOOKING NORTH)  
N.T.S.

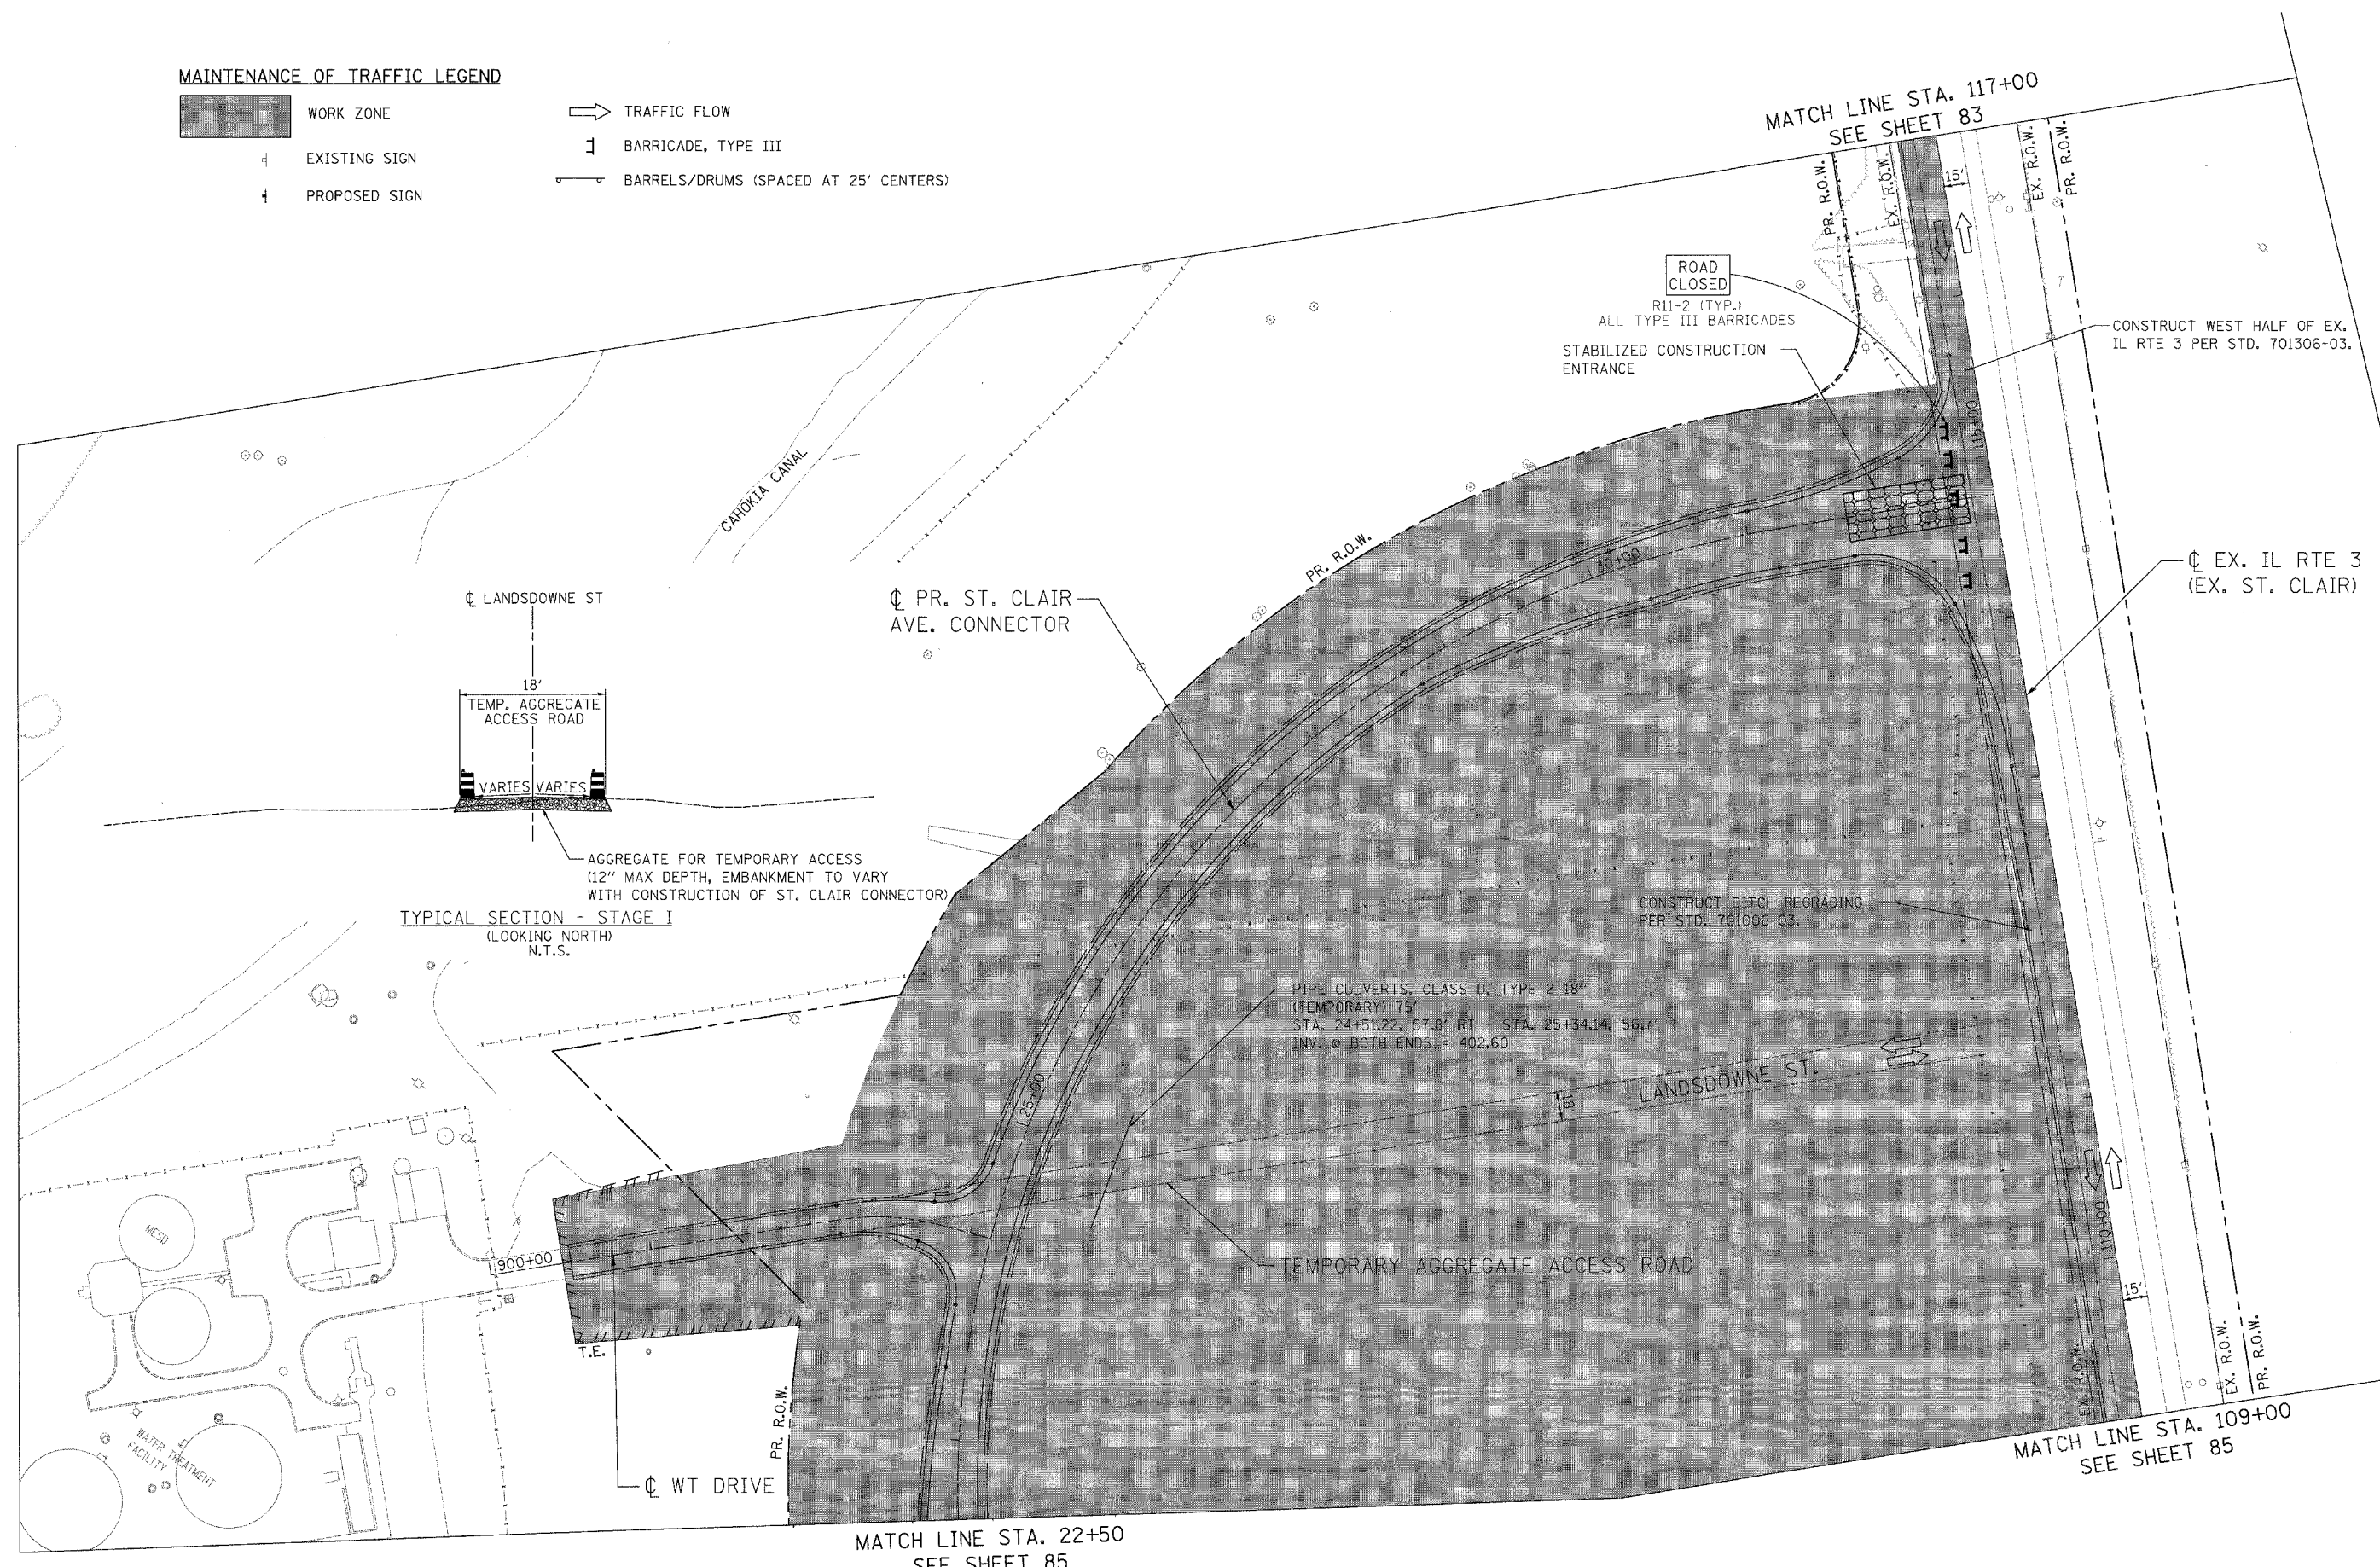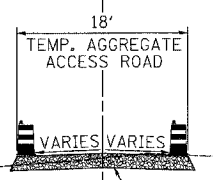

AGGREGATE FOR TEMPORARY ACCESS  
(12" MAX DEPTH, EMBANKMENT TO VARY  
WITH CONSTRUCTION OF ST. CLAIR CONNECTOR)

PIPE CULVERTS, CLASS D, TYPE 2 18"  
(TEMPORARY) 75'  
STA. 24+51.22, 57.8' RT - STA. 25+34.14, 56.7' RT  
INV. @ BOTH ENDS = 402.60

CONSTRUCT DITCH REGRADING  
PER STD. 701006-03.

ROAD CLOSED  
R11-2 (TYP.)  
ALL TYPE III BARRICADES  
STABILIZED CONSTRUCTION  
ENTRANCE

CONSTRUCT WEST HALF OF EX.  
IL RTE 3 PER STD. 701306-03.

EX. IL RTE 3  
(EX. ST. CLAIR)

MATCH LINE STA. 22+50  
SEE SHEET 85

MATCH LINE STA. 117+00  
SEE SHEET 83

MATCH LINE STA. 109+00  
SEE SHEET 85



USER NAME = Plotted by Scott Wilkinson	DESIGNED - SEW	REVISED -
PLOT SCALE = 50,0000' / IN.	DRAWN - RK	REVISED -
PLOT DATE = 10/17/2011	CHECKED - ST	REVISED -
	DATE - 10/21/11	REVISED -

**STATE OF ILLINOIS**  
**DEPARTMENT OF TRANSPORTATION**  
PROPOSED RELOCATED ILLINOIS ROUTE 3 INTERCHANGE

**PR. ST. CLAIR AVE. CONNECTOR AND EX. IL RTE. 3 (ST. CLAIR AVE.)**  
**MAINTENANCE OF TRAFFIC - STAGE 1**  
**STA. 109+00 TO STA. 117+00**  
SCALE: 1"=50' SHEET NO. 5 OF 15 SHEETS STA. TO STA.

F.A.P. RTE.	SECTION	COUNTY	TOTAL SHEETS	SHEET NO.
998	82-2-1K	ST. CLAIR	353	84
FED. ROAD DIST. NO.				ILLINOIS FED. AID PROJECT
				CONTRACT NO. 76E06