



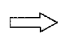

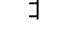

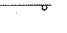
MATCH LINE STA. 109+00
SEE SHEET 84

MATCH LINE STA. 22+50
SEE SHEET 84

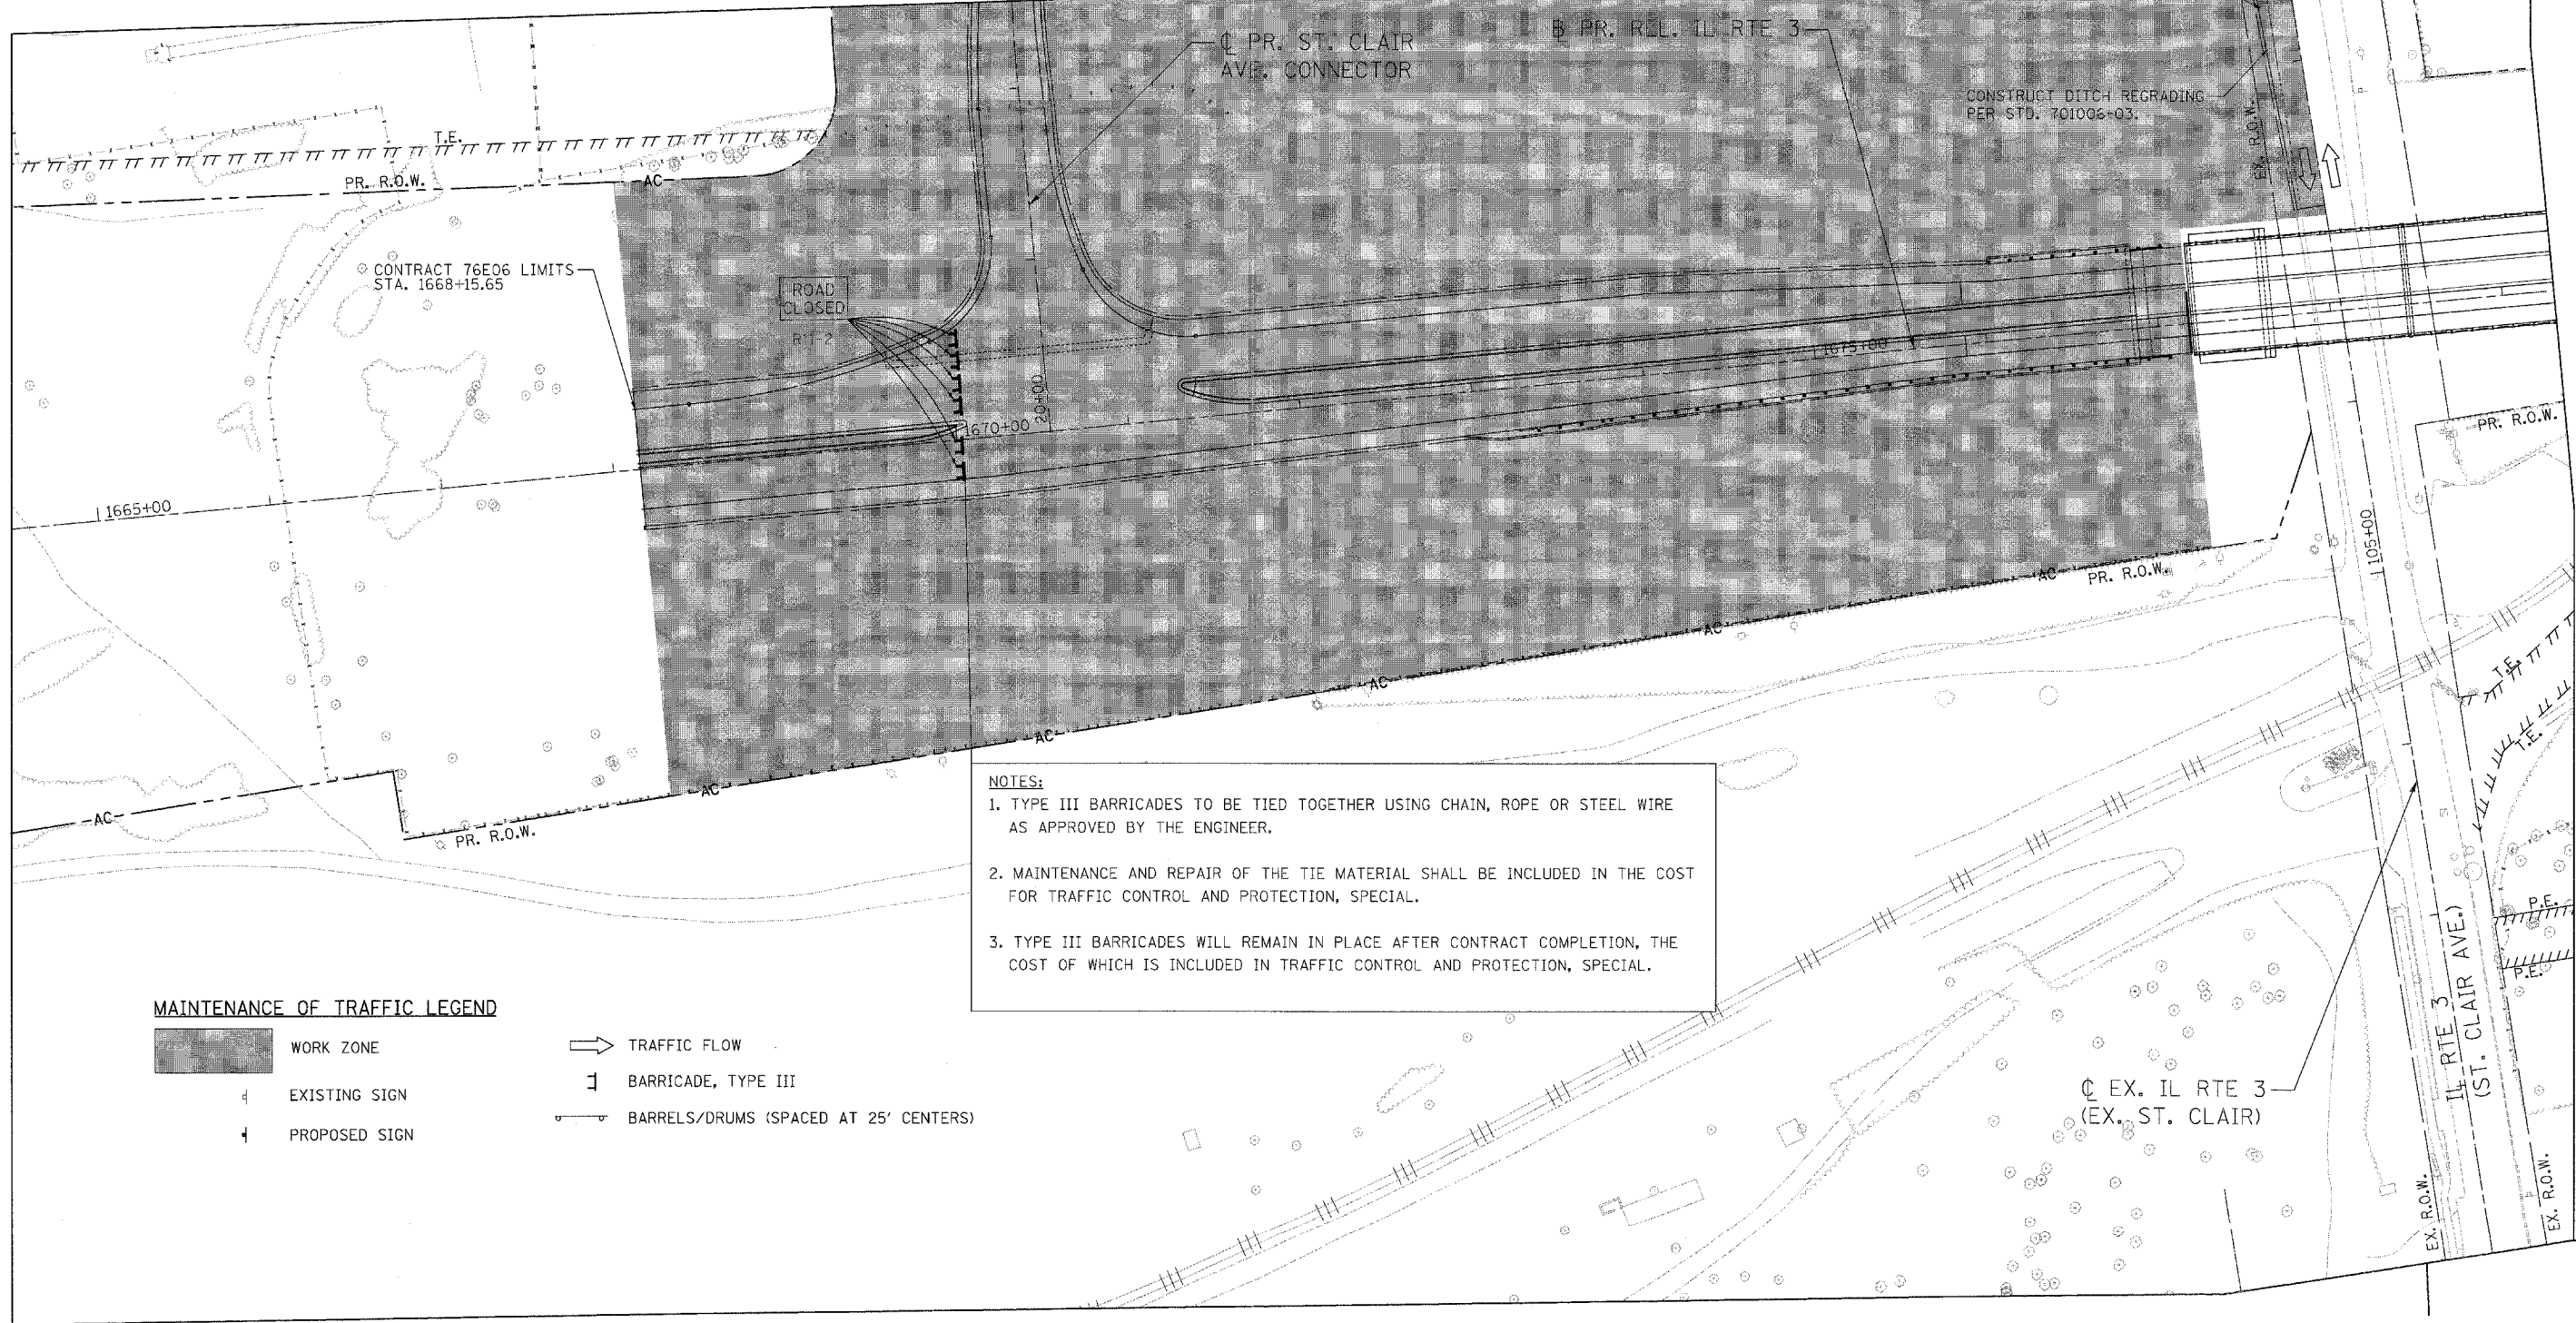


- NOTES:**
1. TYPE III BARRICADES TO BE TIED TOGETHER USING CHAIN, ROPE OR STEEL WIRE AS APPROVED BY THE ENGINEER.
 2. MAINTENANCE AND REPAIR OF THE TIE MATERIAL SHALL BE INCLUDED IN THE COST FOR TRAFFIC CONTROL AND PROTECTION, SPECIAL.
 3. TYPE III BARRICADES WILL REMAIN IN PLACE AFTER CONTRACT COMPLETION, THE COST OF WHICH IS INCLUDED IN TRAFFIC CONTROL AND PROTECTION, SPECIAL.

MAINTENANCE OF TRAFFIC LEGEND

-  WORK ZONE
-  TRAFFIC FLOW
-  EXISTING SIGN
-  BARRICADE, TYPE III
-  PROPOSED SIGN
-  BARRELS/DRUMS (SPACED AT 25' CENTERS)

*****ref_list_name*****
*****date_time*****
*****id_name*****

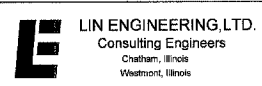

USER NAME = Plotted by Scott Wilkinson	DESIGNED - SEW	REVISED -
	DRAWN - RK	REVISED -
PLOT SCALE = 50.0000' / IN.	CHECKED - ST	REVISED -
PLOT DATE = 10/17/2011	DATE - 10/21/11	REVISED -

**STATE OF ILLINOIS
DEPARTMENT OF TRANSPORTATION**
PROPOSED RELOCATED ILLINOIS ROUTE 3 INTERCHANGE

**PR. REL. IL RTE. 3, PR. ST. CLAIR AVE. CONNECTOR AND EX. IL RTE. 3
MAINTENANCE OF TRAFFIC - STAGE 1
STA. 1665+00 TO STA. 1679+30**

SCALE: 1"=50'

F.A.P. RTE.	SECTION	COUNTY	TOTAL SHEETS	SHEET NO.
998	82-2-1K	ST. CLAIR	353	85
FED. ROAD DIST. NO. ILLINOIS FED. AID PROJECT			CONTRACT NO. 76E06	