
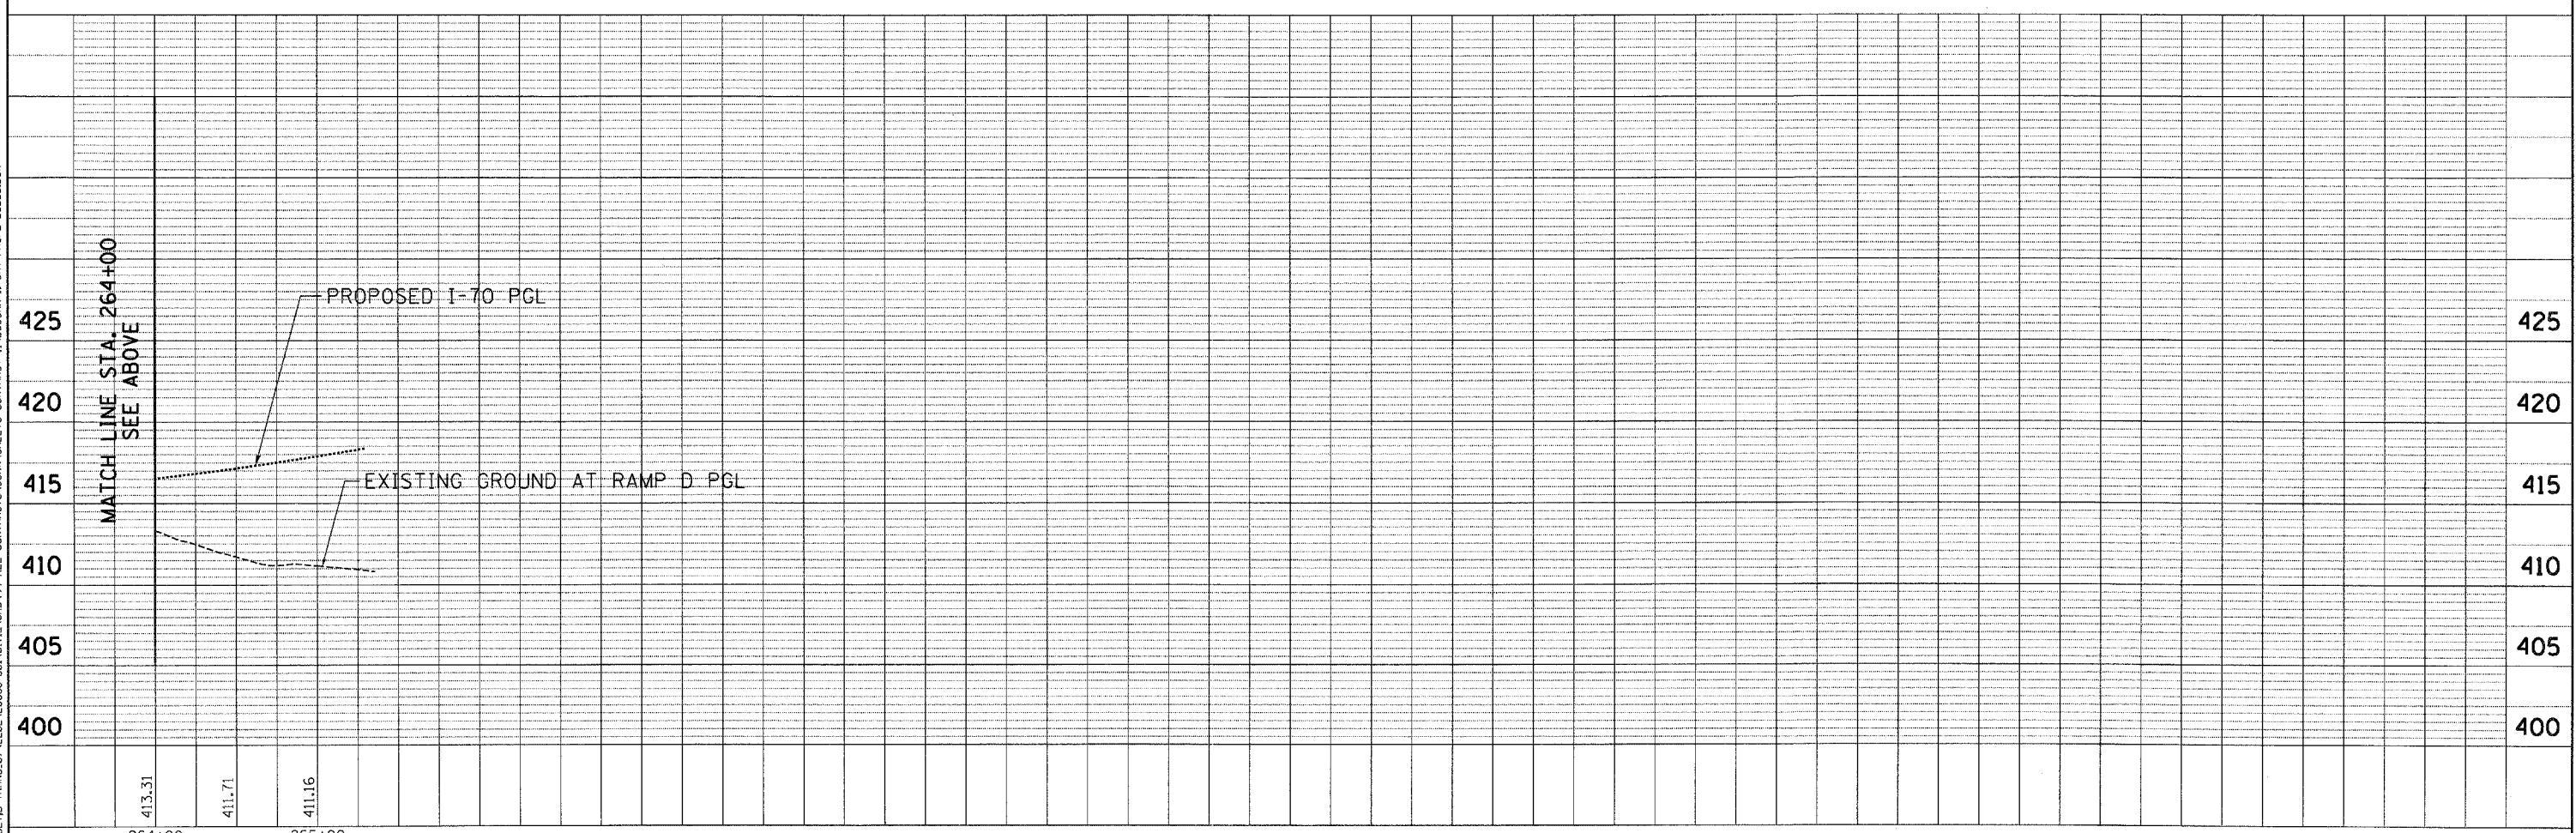


PLAN	SURVEYED	BY	DATE
	ALIGNED		
	CHECKED		
	RT. OF WAY		
	CHECKED		
	NO.		
	FILE NAME		

PROFILE	SURVEYED	BY	DATE
	GRADES		
	CHECKED		
	NO.		
	FILE NAME		

10-19-2011 15:11:55 BONDHUIJ  
 \\FS-0044\N\VALTJD\TRANS\_07\2202\_28066-081\CIVIL\CAD\99 ALL CONTRACTS\CONNSHEETS\CONTRACT 11\UBEDNN-11-SHT-PROP-2-28066.DGN

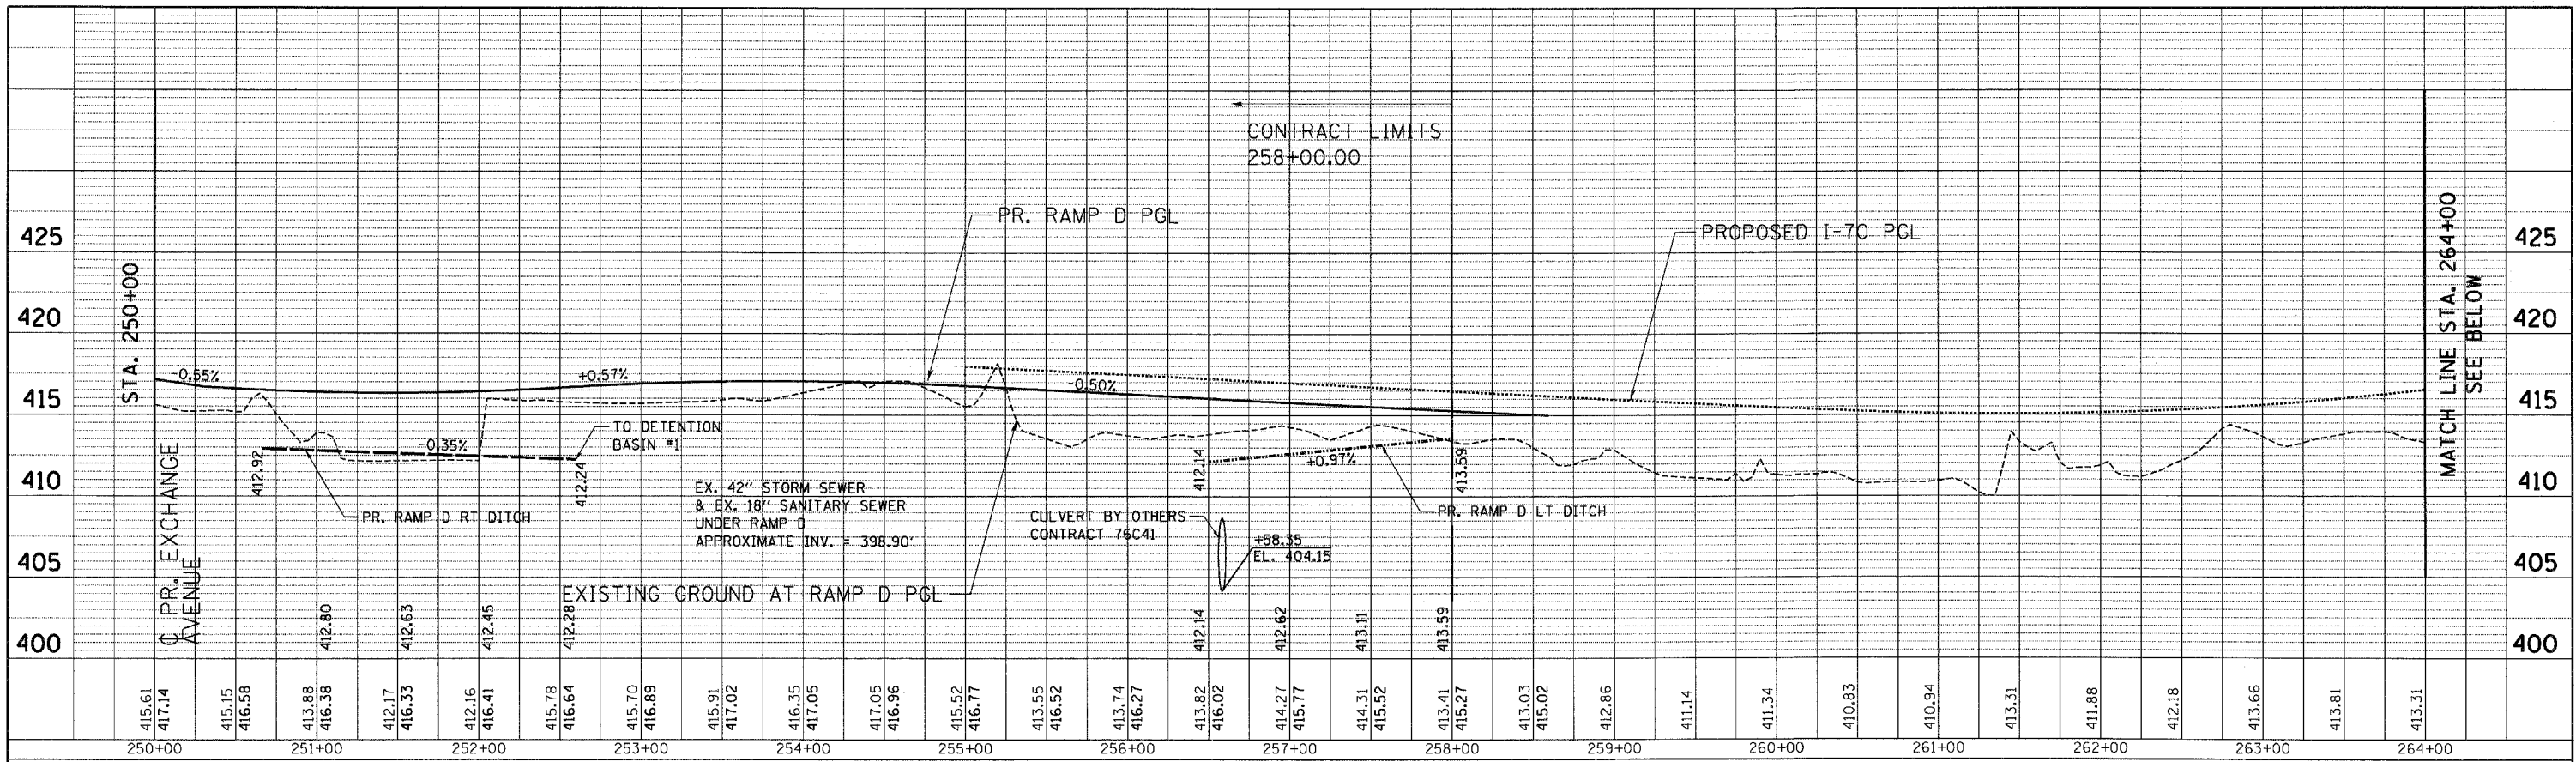

FILE NAME =	USER NAME = #USER#	DESIGNED - JB	REVISED -	<b>STATE OF ILLINOIS</b> <b>DEPARTMENT OF TRANSPORTATION</b> PROPOSED RELOCATED IL ROUTE 3 INTERCHANGE	<b>PROPOSED RAMP D DRAINAGE PROFILE</b> STA. 250 + 00 TO STA. 265 + 56	F.A.P. RTE. 998	SECTION 82-2-1K	COUNTY ST. CLAIR	TOTAL SHEETS 353	SHEET NO. 127	
#FILE#	PLOT SCALE = #SCALE#	DRAWN - JB	REVISED -			SCALE: HORIZ. 1"=50'	VERT. 1"=5'	STA.	TO STA.	CONTRACT NO. 76E06	
	PLOT DATE = #DATE#	CHECKED - ACL	REVISED -			FED. ROAD DIST. NO.		ILLINOIS FED. AID PROJECT			
		DATE - 10/21/11	REVISED -								