


PLAN SURVEYED BY DATE
 ALIGNED CHECKED BY DATE
 RT. OF WAY CHECKED BY DATE
 NO. _____

PROFILE SURVEYED BY DATE
 GRADES CHECKED BY DATE
 B.M. NOTED BY DATE
 STRUCTURE NOTATIONS CH'D BY DATE

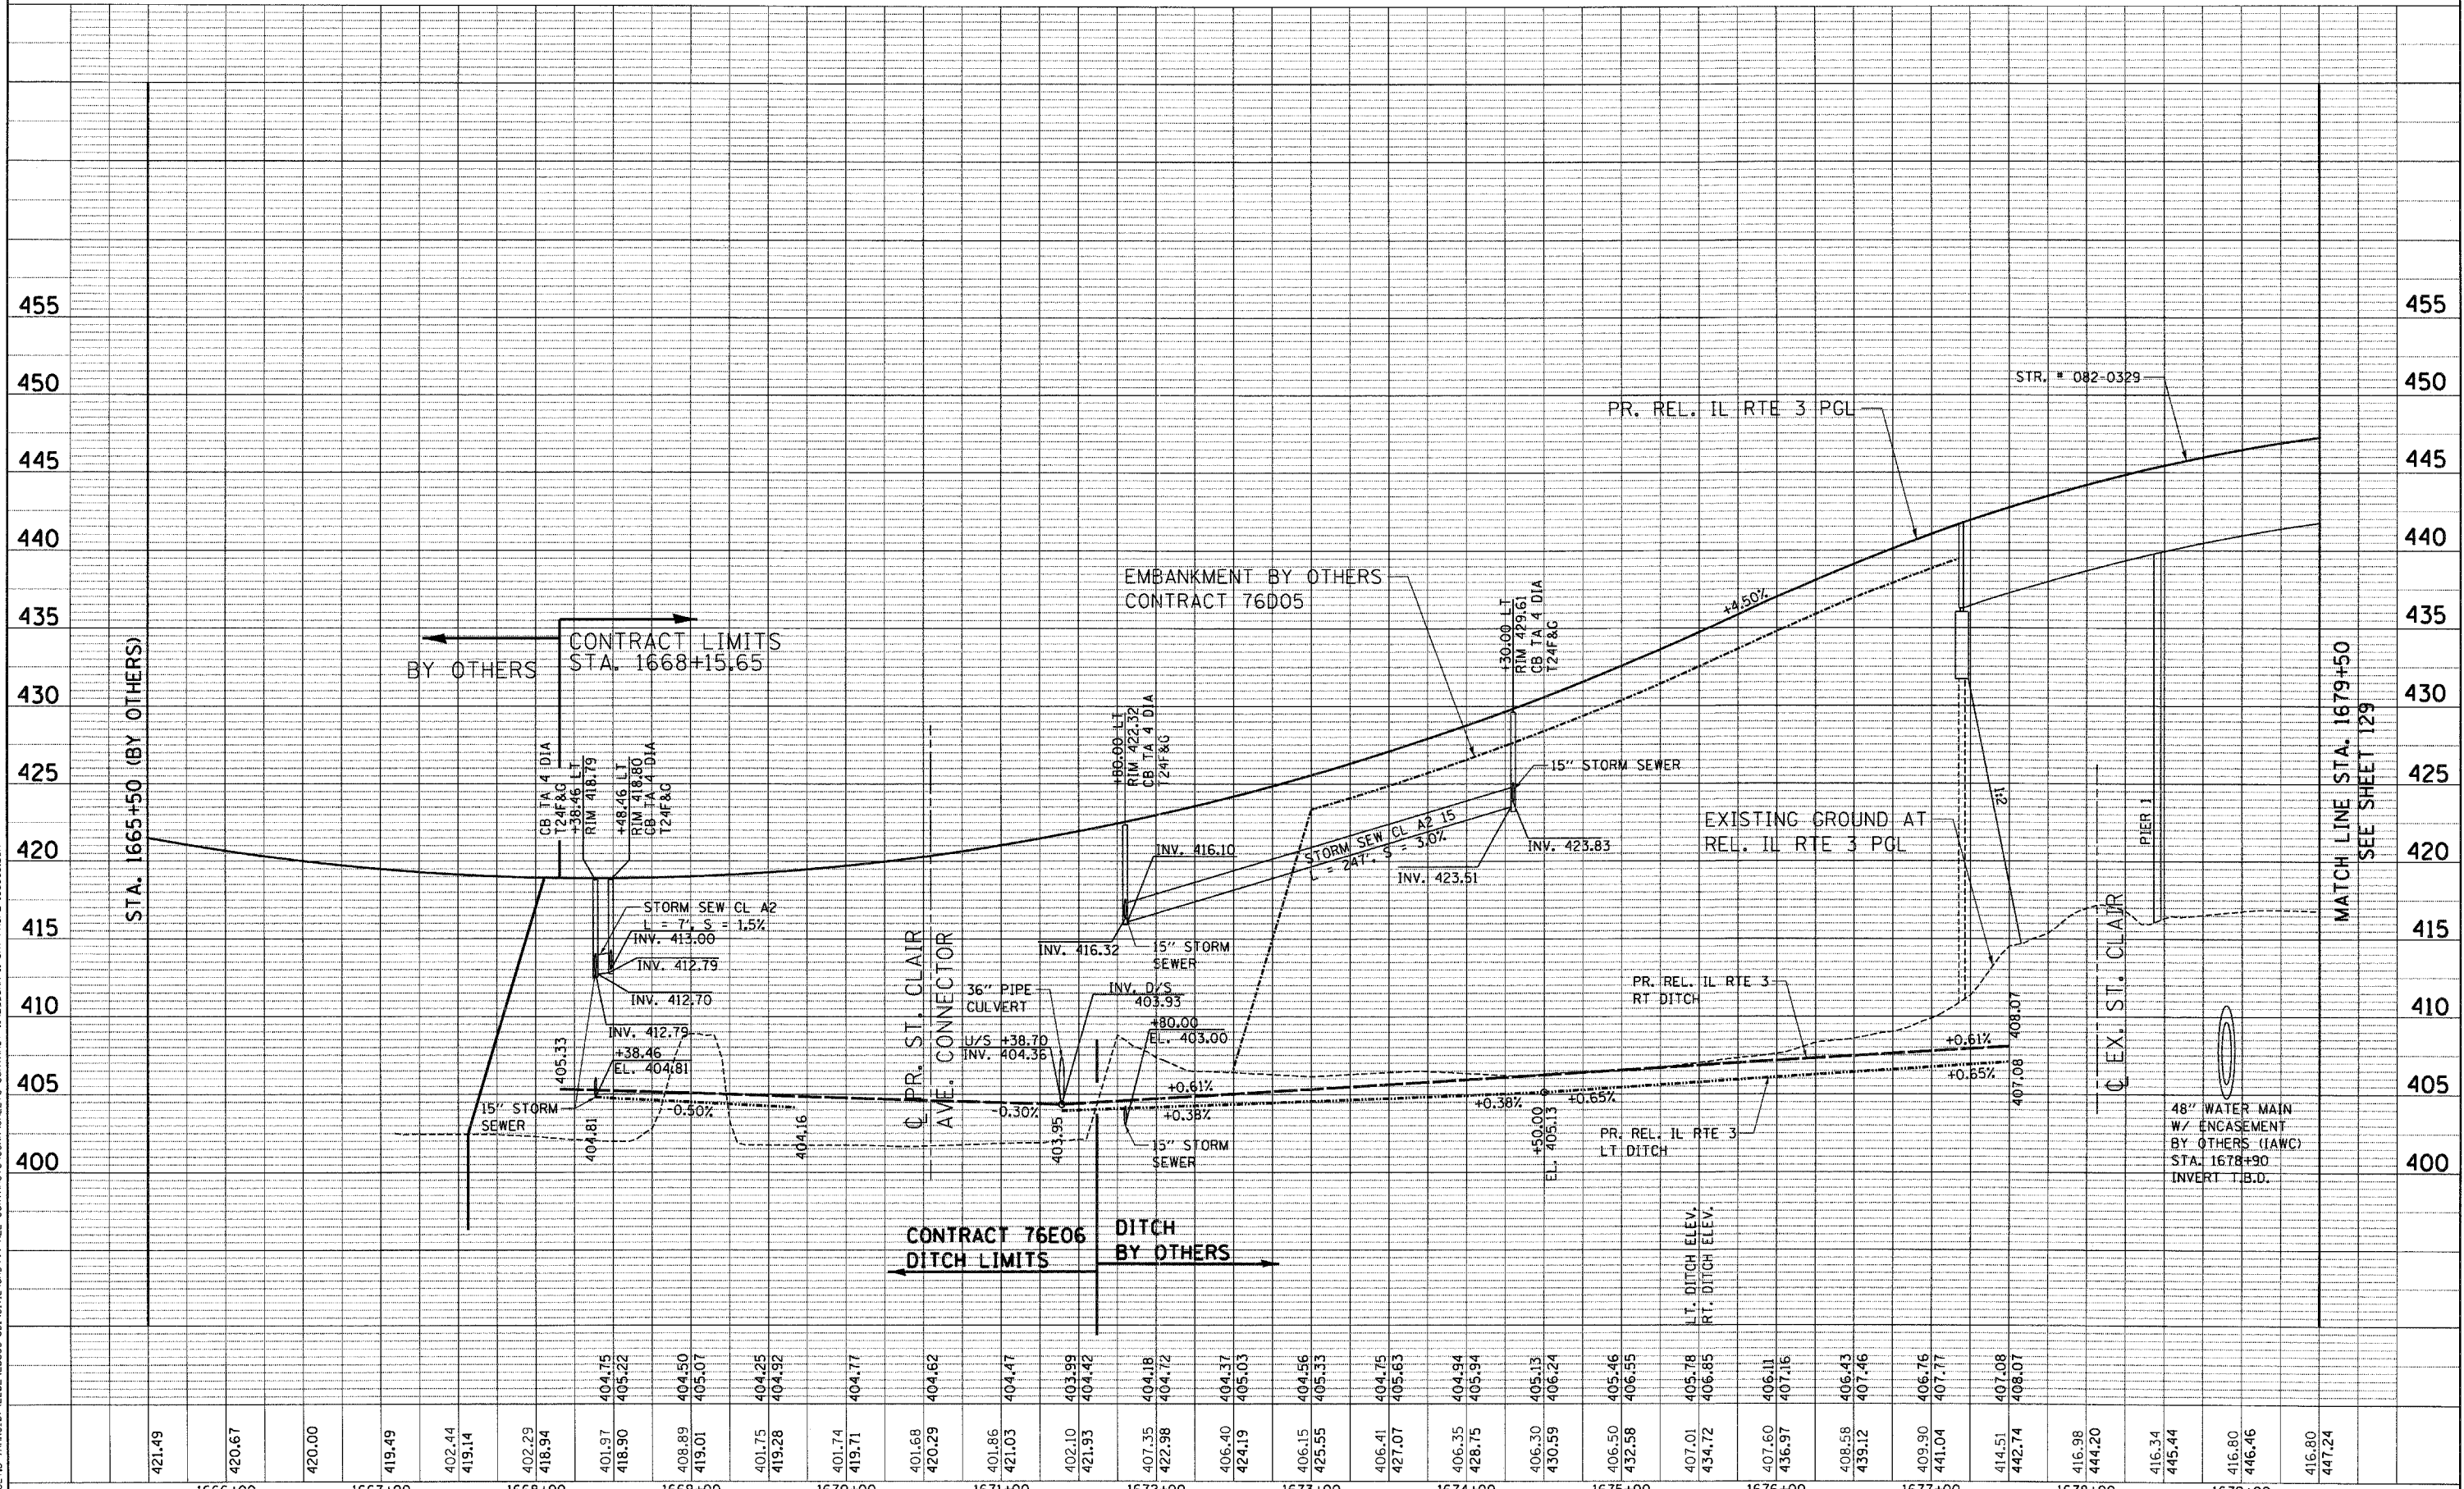

421.49	420.67	420.00	419.49	402.44	419.14	402.29	418.94	401.97	404.75	405.22	408.89	404.50	419.01	405.07	401.75	404.25	419.28	404.92	401.74	404.77	401.68	420.29	404.62	401.86	421.03	404.47	402.10	403.99	421.93	404.42	407.35	404.18	422.98	404.72	406.40	404.37	424.19	405.03	406.15	404.56	425.55	405.33	406.41	404.75	427.07	405.63	406.35	404.94	428.75	405.94	406.30	405.13	430.59	406.24	406.50	405.46	432.58	406.55	407.01	405.78	434.72	406.85	407.60	406.11	436.97	407.16	408.58	406.43	439.12	407.46	409.90	406.76	441.04	407.77	414.51	407.08	442.74	408.07	416.98	444.20	416.34	445.44	416.80	446.46	416.80	447.24
1666+00		1667+00		1668+00		1669+00		1670+00		1671+00		1672+00		1673+00		1674+00		1675+00		1676+00		1677+00		1678+00		1679+00	

STATE OF ILLINOIS
 DEPARTMENT OF TRANSPORTATION
 PROPOSED RELOCATED IL ROUTE 3 INTERCHANGE

PROPOSED RELOCATED ILLINOIS ROUTE 3
 DRAINAGE PROFILE
 STA. 1665+50 TO STA. 1679+50

F.A.P. RTE.	SECTION	COUNTY	TOTAL SHEETS	SHEET NO.
998	82-2-1K	ST. CLAIR	353	128
CONTRACT NO. 76E06				

TENG & ASSOCIATES, INC.
 ENGINEERS/ARCHITECTS/PLANNERS
 CHICAGO, ILLINOIS

FILE NAME =	USER NAME = #USER#	DESIGNED - JB	REVISED -
#FILE#		DRAWN - JB	REVISED -
	PLOT SCALE = #SCALE#	CHECKED - ACL	REVISED -
	PLOT DATE = #DATE#	DATE - 10/21/11	REVISED -

SCALE: HORIZ. 1"=50'
 VERT. 1"=5'