


PLAN	SURVEYED	BY	DATE
	ALIGNED		
	CHECKED		
	RT. OF WAY		
	CHECKED		
	NO.		
	FILE NAME		

PROFILE	SURVEYED	BY	DATE
	COMPLETES		
	CHECKED		
	NO. NOTED		
	STRUCTURE		
	NOTATIONS		
	CHRD		

10-19-2011 15:12:20 BONDILLID
 \\FS-2044\AM\VALU\1-TRANS\71-2282-2886B-001\CIVIL\CAD\99 ALL CONTRACTS\CONNSHEETS\CONTRACT 11\BECOM-11-SHT-PROP-2-157956.DGN

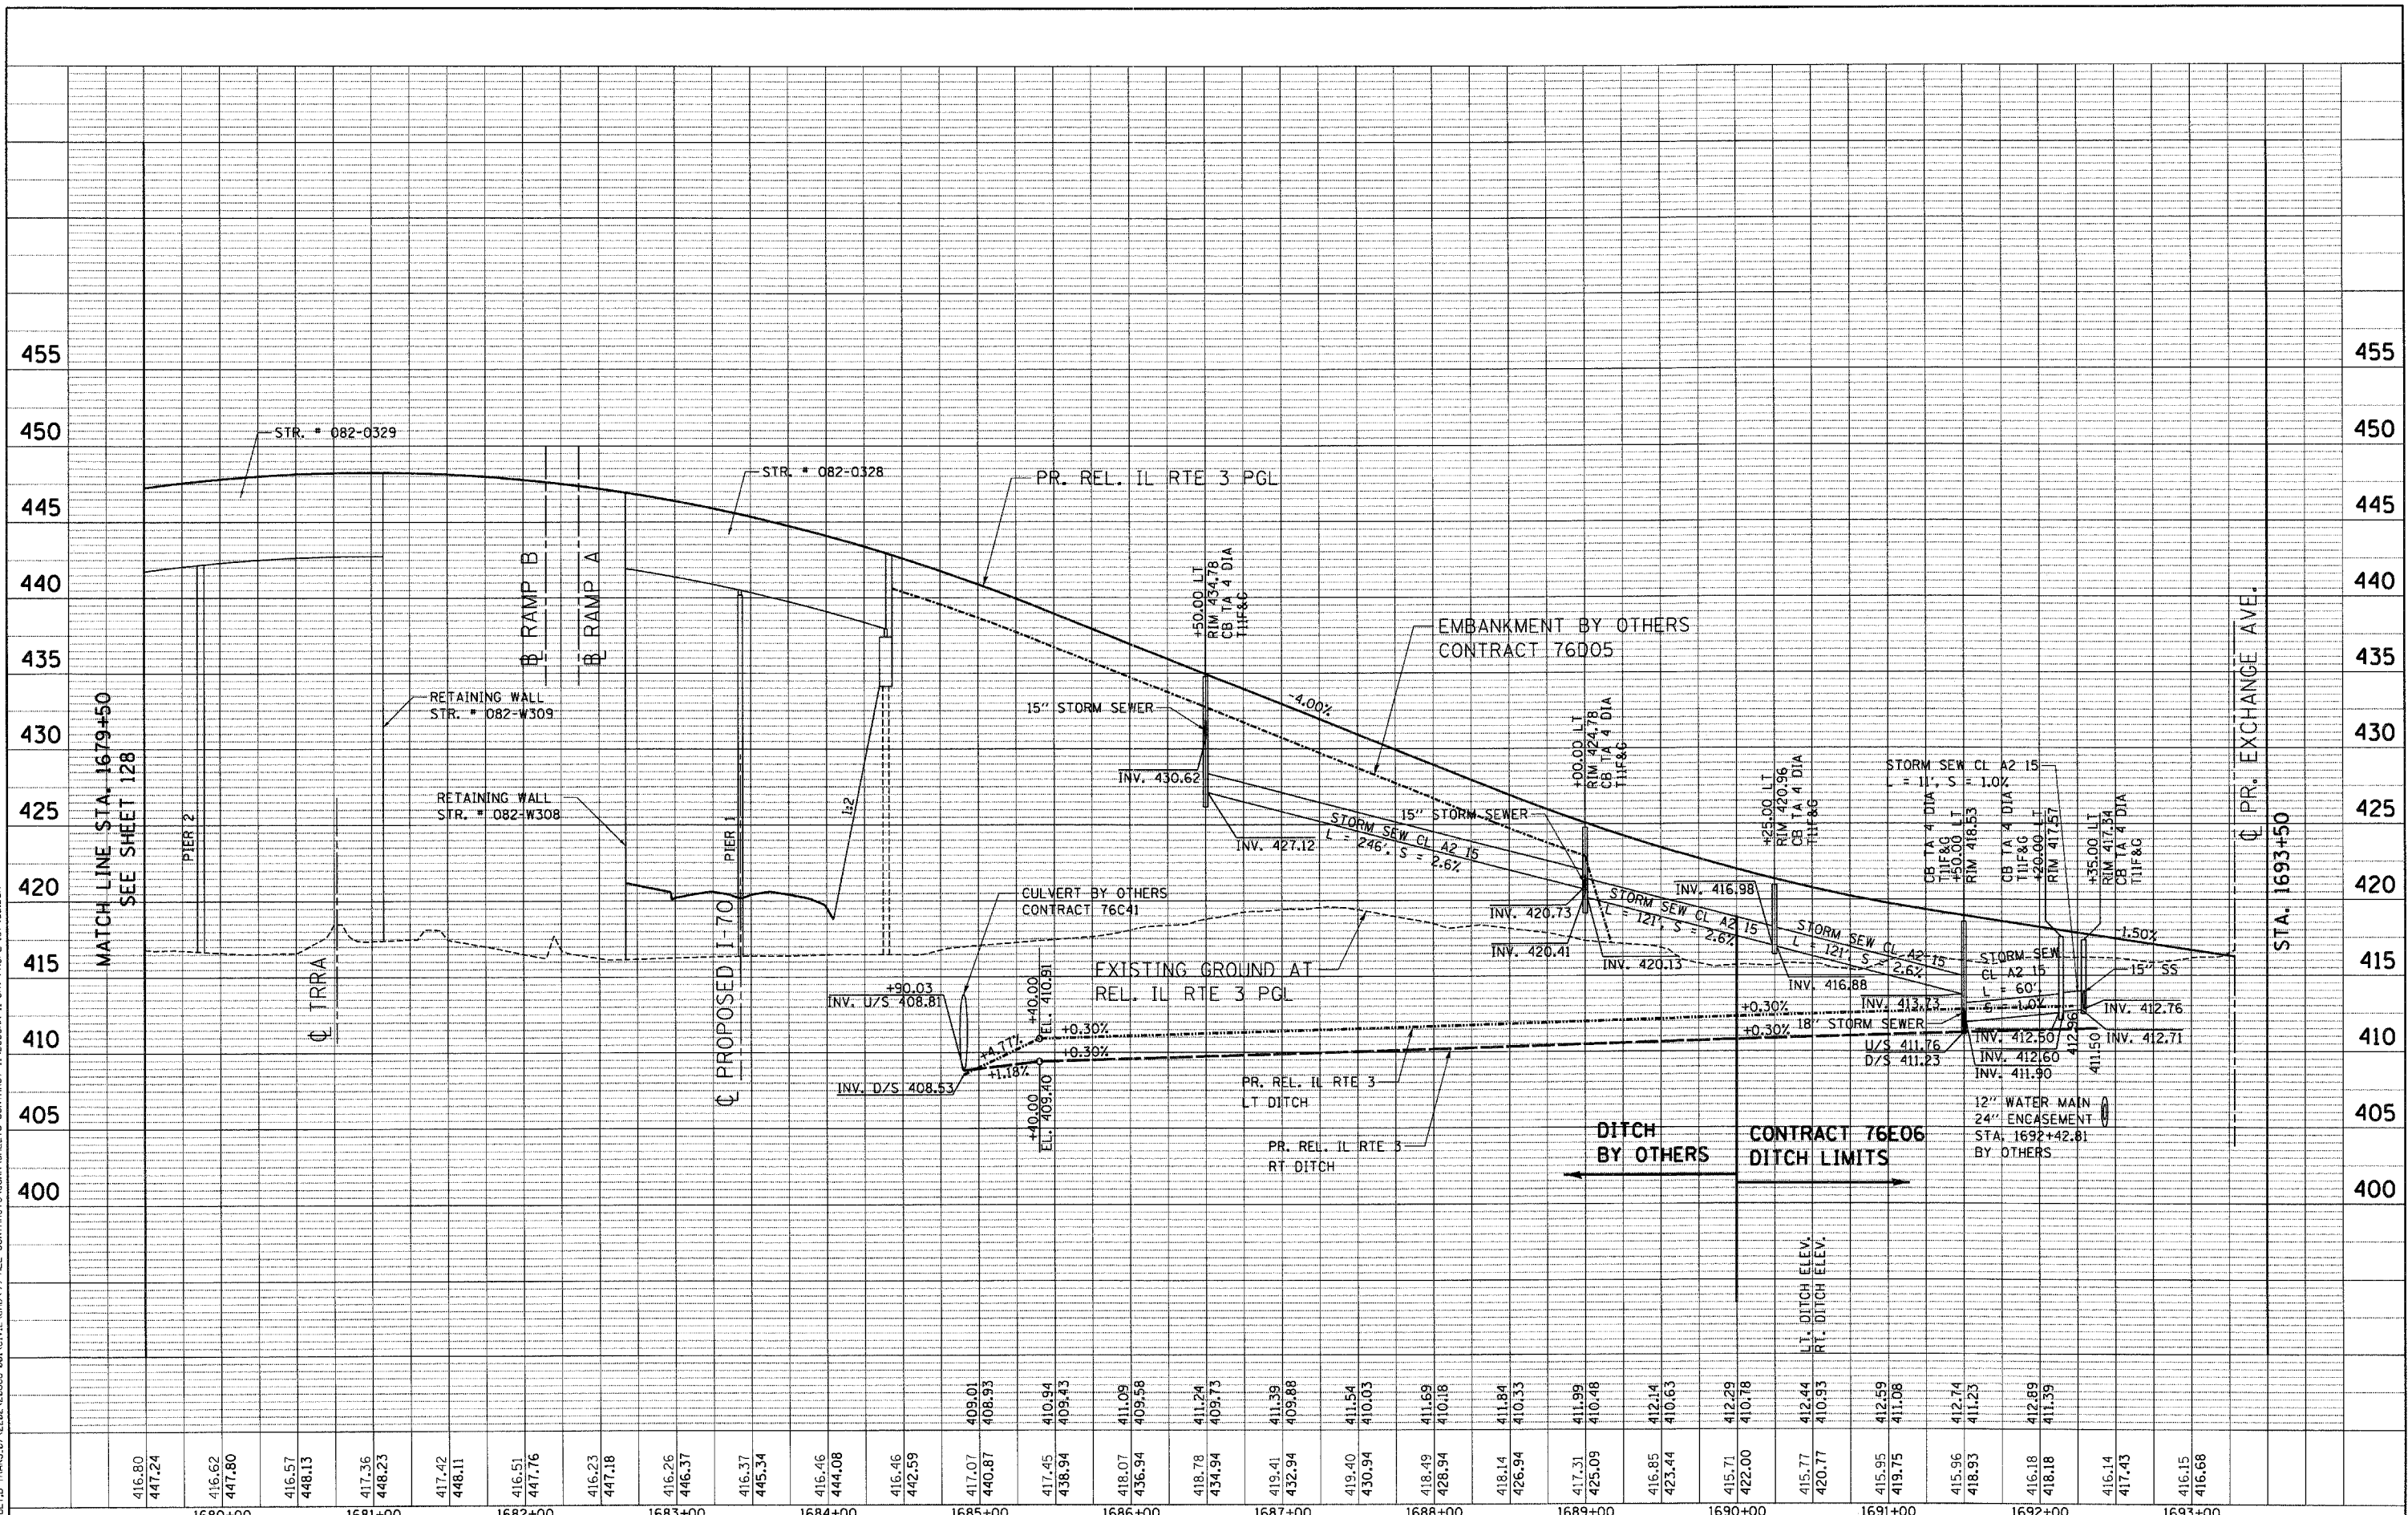

FILE NAME =	USER NAME = #USER#	DESIGNED - JB	REVISED -	STATE OF ILLINOIS DEPARTMENT OF TRANSPORTATION PROPOSED RELOCATED IL ROUTE 3 INTERCHANGE	PROPOSED RELOCATED ILLINOIS ROUTE 3 DRAINAGE PROFILE STA. 1679+50 TO STA. 1693+50	F.A.P. RTE. 998	SECTION 82-2-1K	COUNTY ST. CLAIR	TOTAL SHEETS 353	SHEET NO. 129	
#FILE.L#	PLOT SCALE = #SCALE#	DRAWN - JFS	REVISED -			SCALE: HORIZ. 1"=50'	VERT. 1"=5'	STA.	TO STA.	FED. ROAD DIST. NO.	ILLINOIS FED. AID PROJECT
	PLOT DATE = #DATE#	CHECKED - ACL	REVISED -								
		DATE - 10/21/11	REVISED -								