



PLAN	SURVEYED	BY	DATE
NOTED	PLANNED		
NO.	BY		
NO.	BY		
NO.	BY		

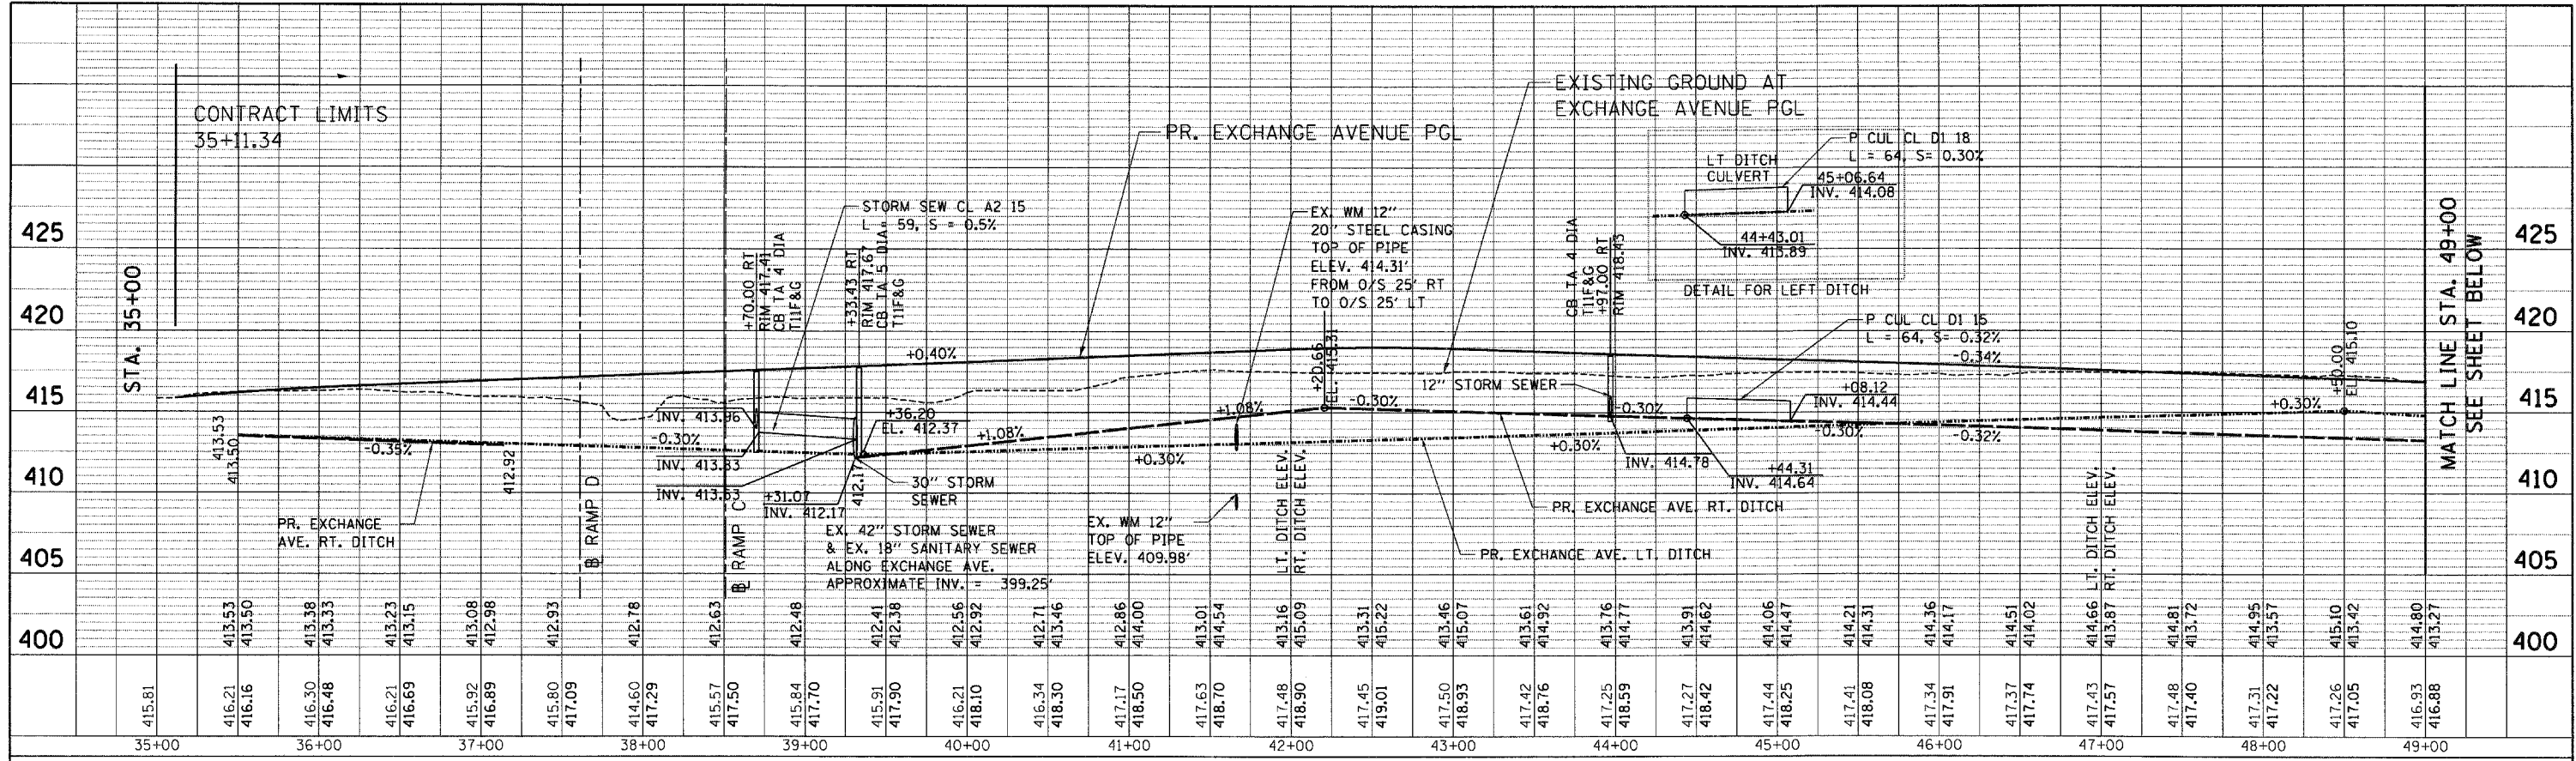

PROFILE	SURVEYED	BY	DATE
NOTED	PLANNED		
NO.	BY		
NO.	BY		
NO.	BY		

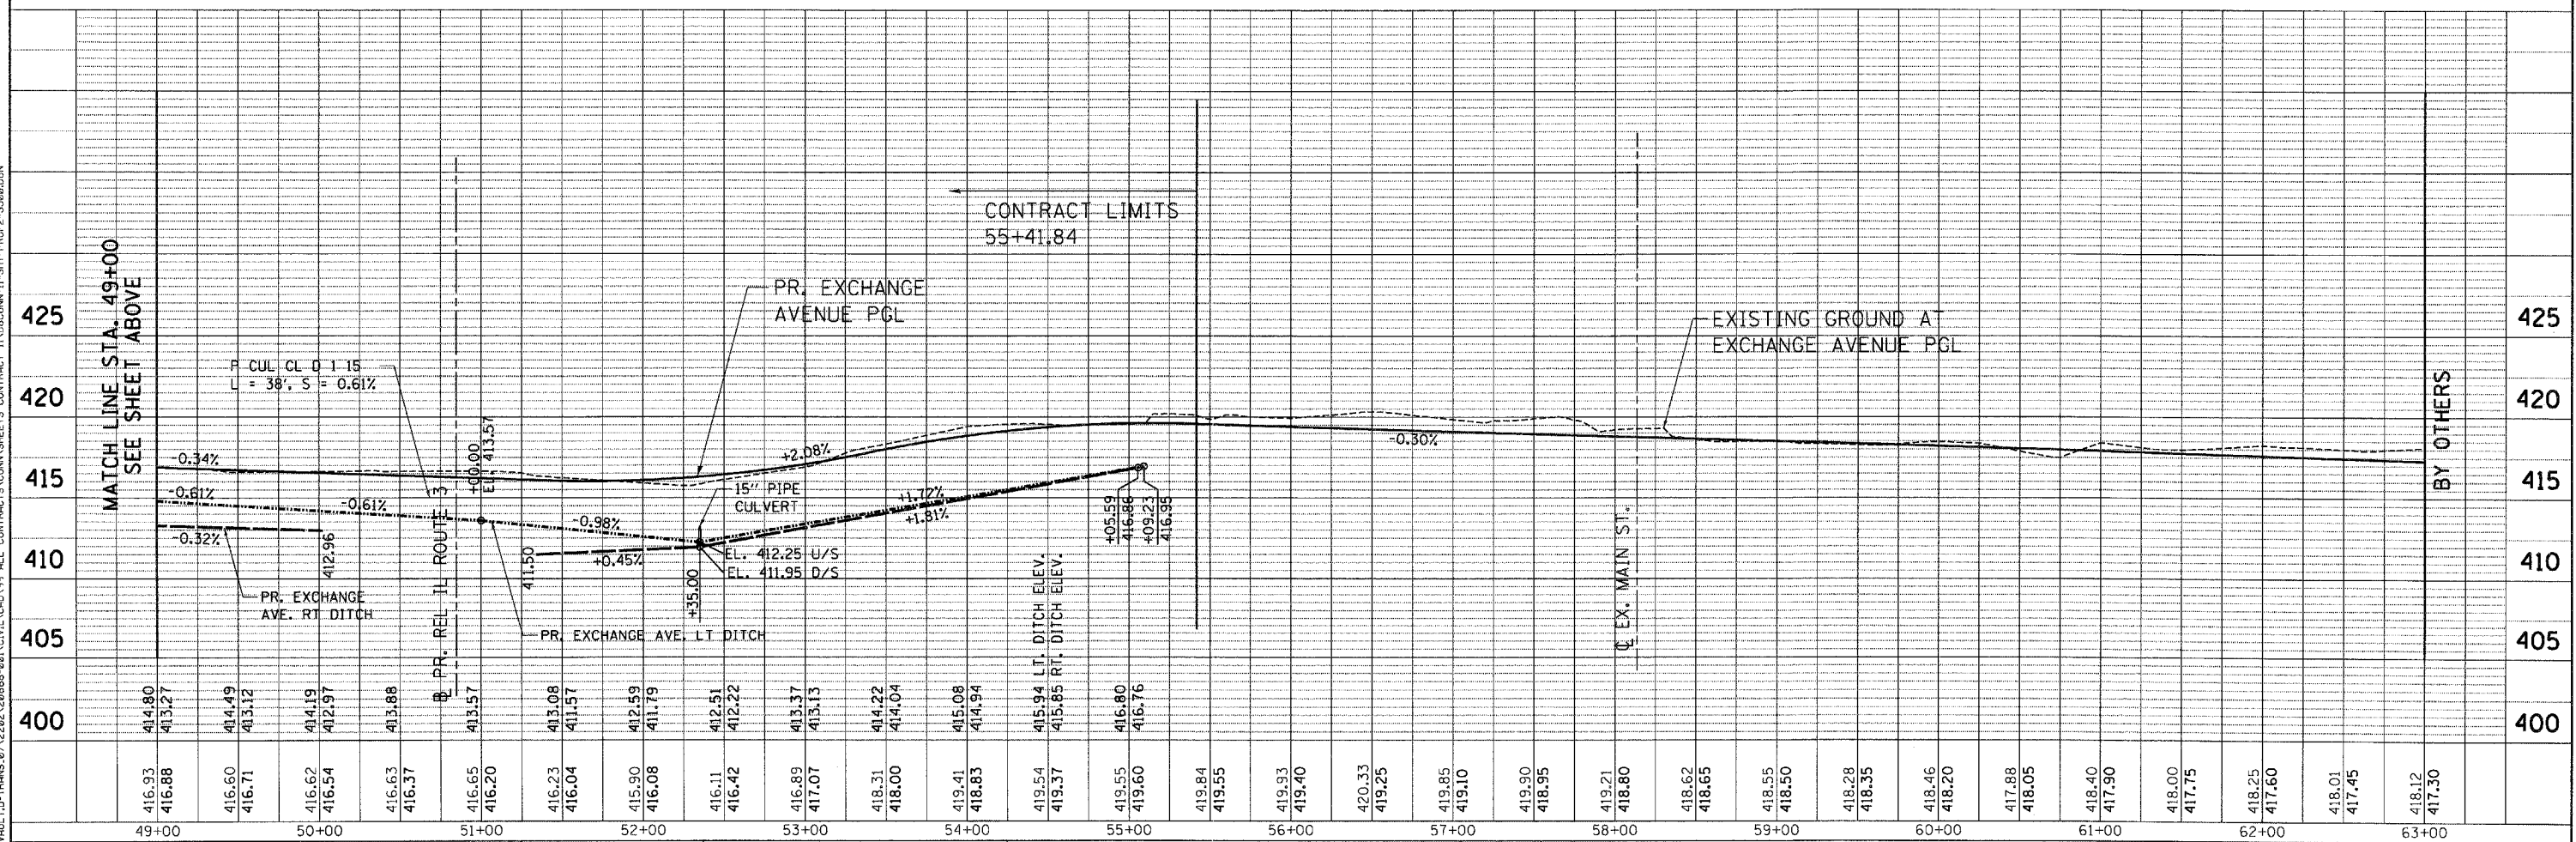

FILE NAME =	USER NAME = #USER#	DESIGNED - JB	REVISED -	STATE OF ILLINOIS DEPARTMENT OF TRANSPORTATION PROPOSED RELOCATED IL ROUTE 3 INTERCHANGE	PROPOSED EXCHANGE AVENUE DRAINAGE PROFILE STA. 35+00 TO STA. 63+00	F.A.P. RTE.	SECTION	COUNTY	TOTAL SHEETS	SHEET NO.	
#FILE#	PLOT SCALE = #SCALE#	DRAWN - JB	REVISED -			998	82-2-1K	ST. CLAIR	353	130	
	PLOT DATE = #DATE#	CHECKED - ACL	REVISED -			CONTRACT NO. 76E06					
		DATE - 10/21/11	REVISED -			ILLINOIS FED. AID PROJECT					

10-19-2011 15:22:25 BONDHILLD
 \S:\S-2044\ARAVALLI.D\TRANS.07\2202-20866-081\CVL\ACAD\99 ALL CONTRACTS\CONNSHEETS\CONTRACT 11\08CONV-11-SHT-PROF2-3500.DGN



SCALE: HORIZ. 1"=50' VERT. 1"=5' STA. TO STA.