


PLAN SURVEYED BY DATE  
 ALIGNED CHECKED  
 RT. OF WAY CHECKED  
 PLOTTED FILE NAME

PROFILE SURVEYED BY DATE  
 GRADES CHECKED  
 B.M. NOTED  
 STRUCTURE NOTATIONS CHKD

10-19-2011, 15:12:29 BONDHLJD  
 \AFS-8044\HWYVAULT\_D-TRANS\_07\2202-20660-081\CIVIL\CAU\99 ALL CONTRACTS\CDM\BHEE'S CONTRACT 11.DBCONN-11-SHT-PROF2-2606.DGN

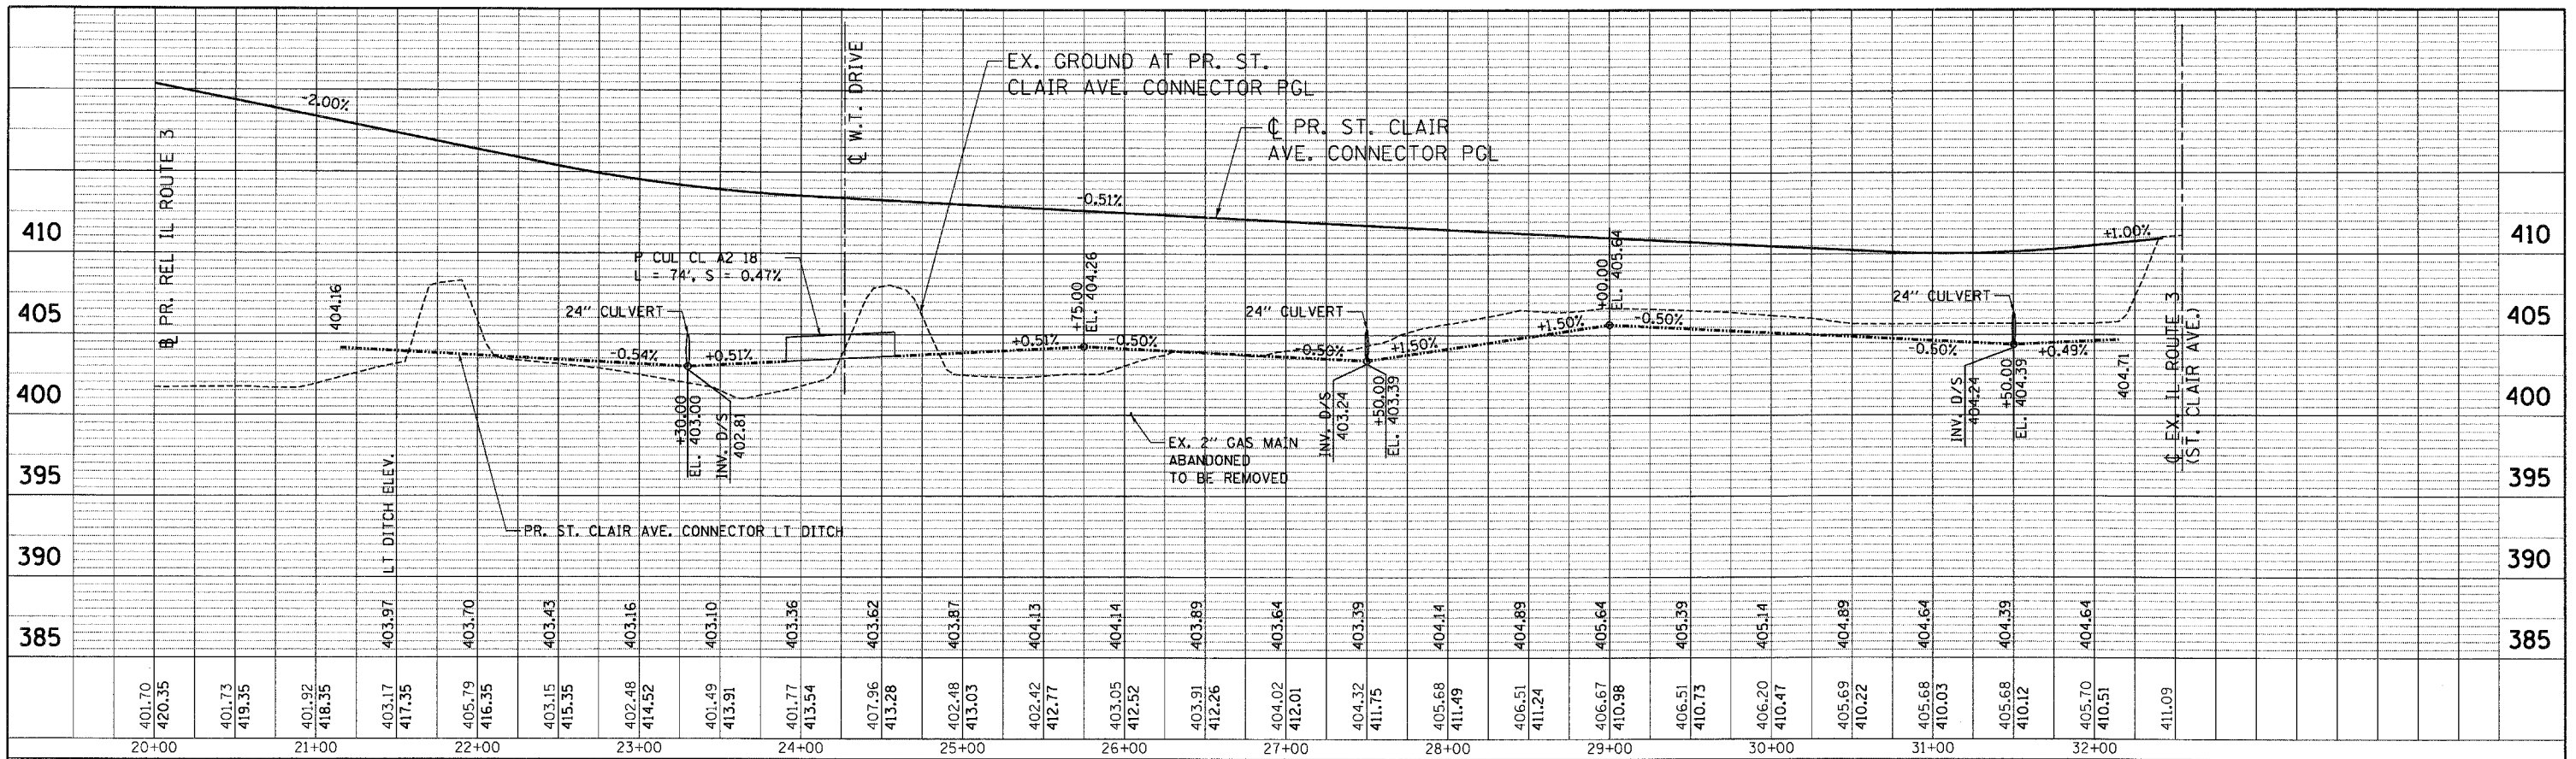

FILE NAME =  
 #FILE#

USER NAME = #USER#  
 PLOT SCALE = #SCALE#  
 PLOT DATE = #DATE#

DESIGNED - JB  
 DRAWN - JB  
 CHECKED - ACL  
 DATE - 10/21/11

REVISED -  
 REVISED -  
 REVISED -  
 REVISED -

STATE OF ILLINOIS  
 DEPARTMENT OF TRANSPORTATION  
 PROPOSED RELOCATED IL ROUTE 3 INTERCHANGE

PROPOSED ST. CLAIR AVENUE CONNECTOR  
 DRAINAGE PROFILE  
 STA. 20+00 TO STA. 32+51  
 SCALE: HORIZ. 1"=50' VERT. 1"=5'

F.A.P. RTE.	SECTION	COUNTY	TOTAL SHEETS	SHEET NO.
998	82-2-1K	ST. CLAIR	353	131
CONTRACT NO. 76E06			ILLINOIS FED. AID PROJECT	