
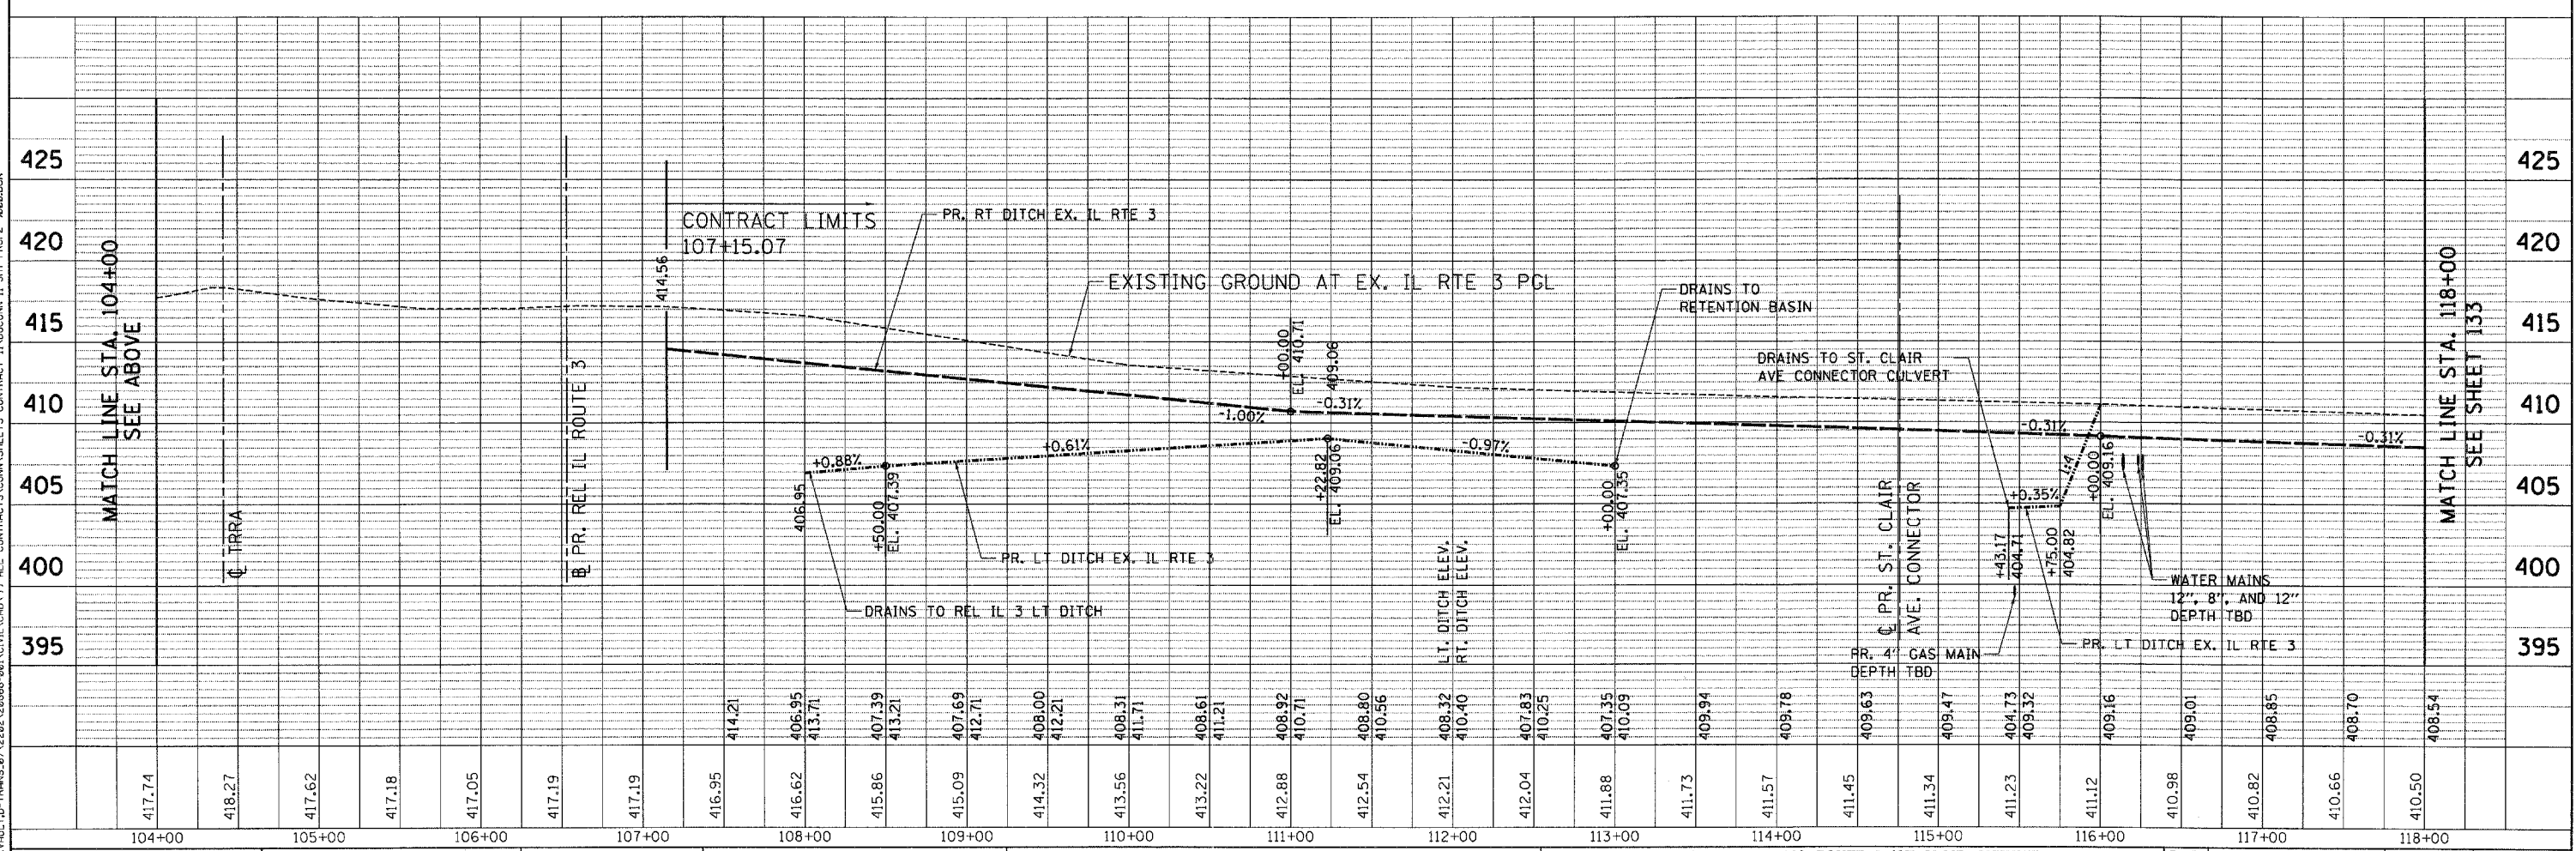


PLAN	SURVEYED	BY	DATE
NOTE BOOK NO.	ALIGNED		
	CHECKED		
	BY		
	DATE		

PROFILE	SURVEYED	BY	DATE
NOTE BOOK NO.	AS NOTED		
	CHECKED		
	BY		
	DATE		

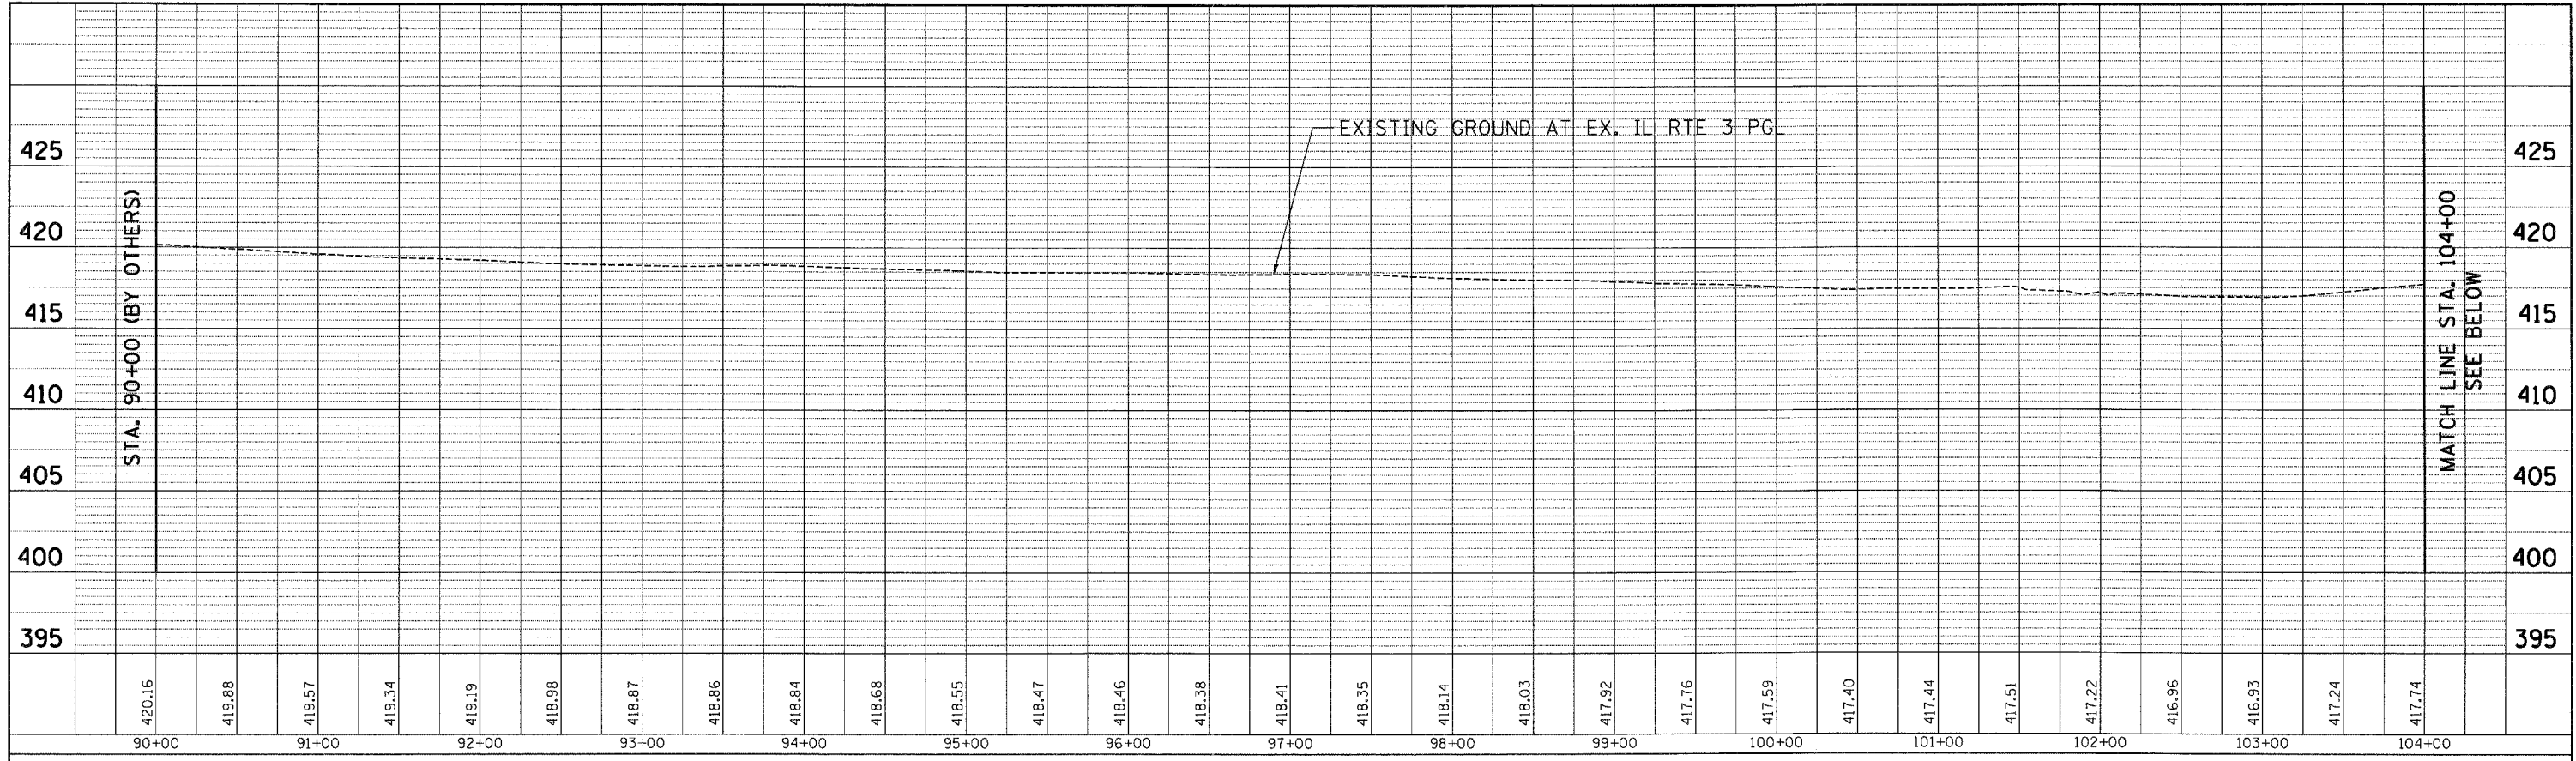

10-19-2011 15:21:24 BONDHLDJ  
 \SFS-2044\HWY\VALT-D-TRANS-871-2282-28868-001\CIVIL\CAD\99 ALL CONTRACTS\CONTRACT 11\DRCON-11-SHT-PROF-2-96262.DGN

FILE NAME =	USER NAME = #USER#	DESIGNED - JB	REVISED -	<b>STATE OF ILLINOIS</b> <b>DEPARTMENT OF TRANSPORTATION</b> PROPOSED RELOCATED IL ROUTE 3 INTERCHANGE	<b>EXISTING ILLINOIS ROUTE 3 (ST. CLAIR AVENUE)</b> <b>DRAINAGE PROFILE</b> <b>STA. 90+00 TO STA. 118+00</b>	F.A.P. RTE. 998	SECTION 82-2-1K	COUNTY ST. CLAIR	TOTAL SHEETS 353	SHEET NO. 132		
#FILE#	PLOT SCALE = #SCALE#	CHECKED - ACL	REVISED -			SCALE: HORIZ. 1"=50'	VERT. 1"=5'	STA.	TO STA.	CONTRACT NO. T6E06		
	PLOT DATE = #DATE#	DATE - 10/21/11	REVISED -			FED. ROAD DIST. NO.			ILLINOIS FED. AID PROJECT			
		TENG & ASSOCIATES, INC. ENGINEERS ARCHITECTS-PLANNERS CHICAGO, ILLINOIS										