
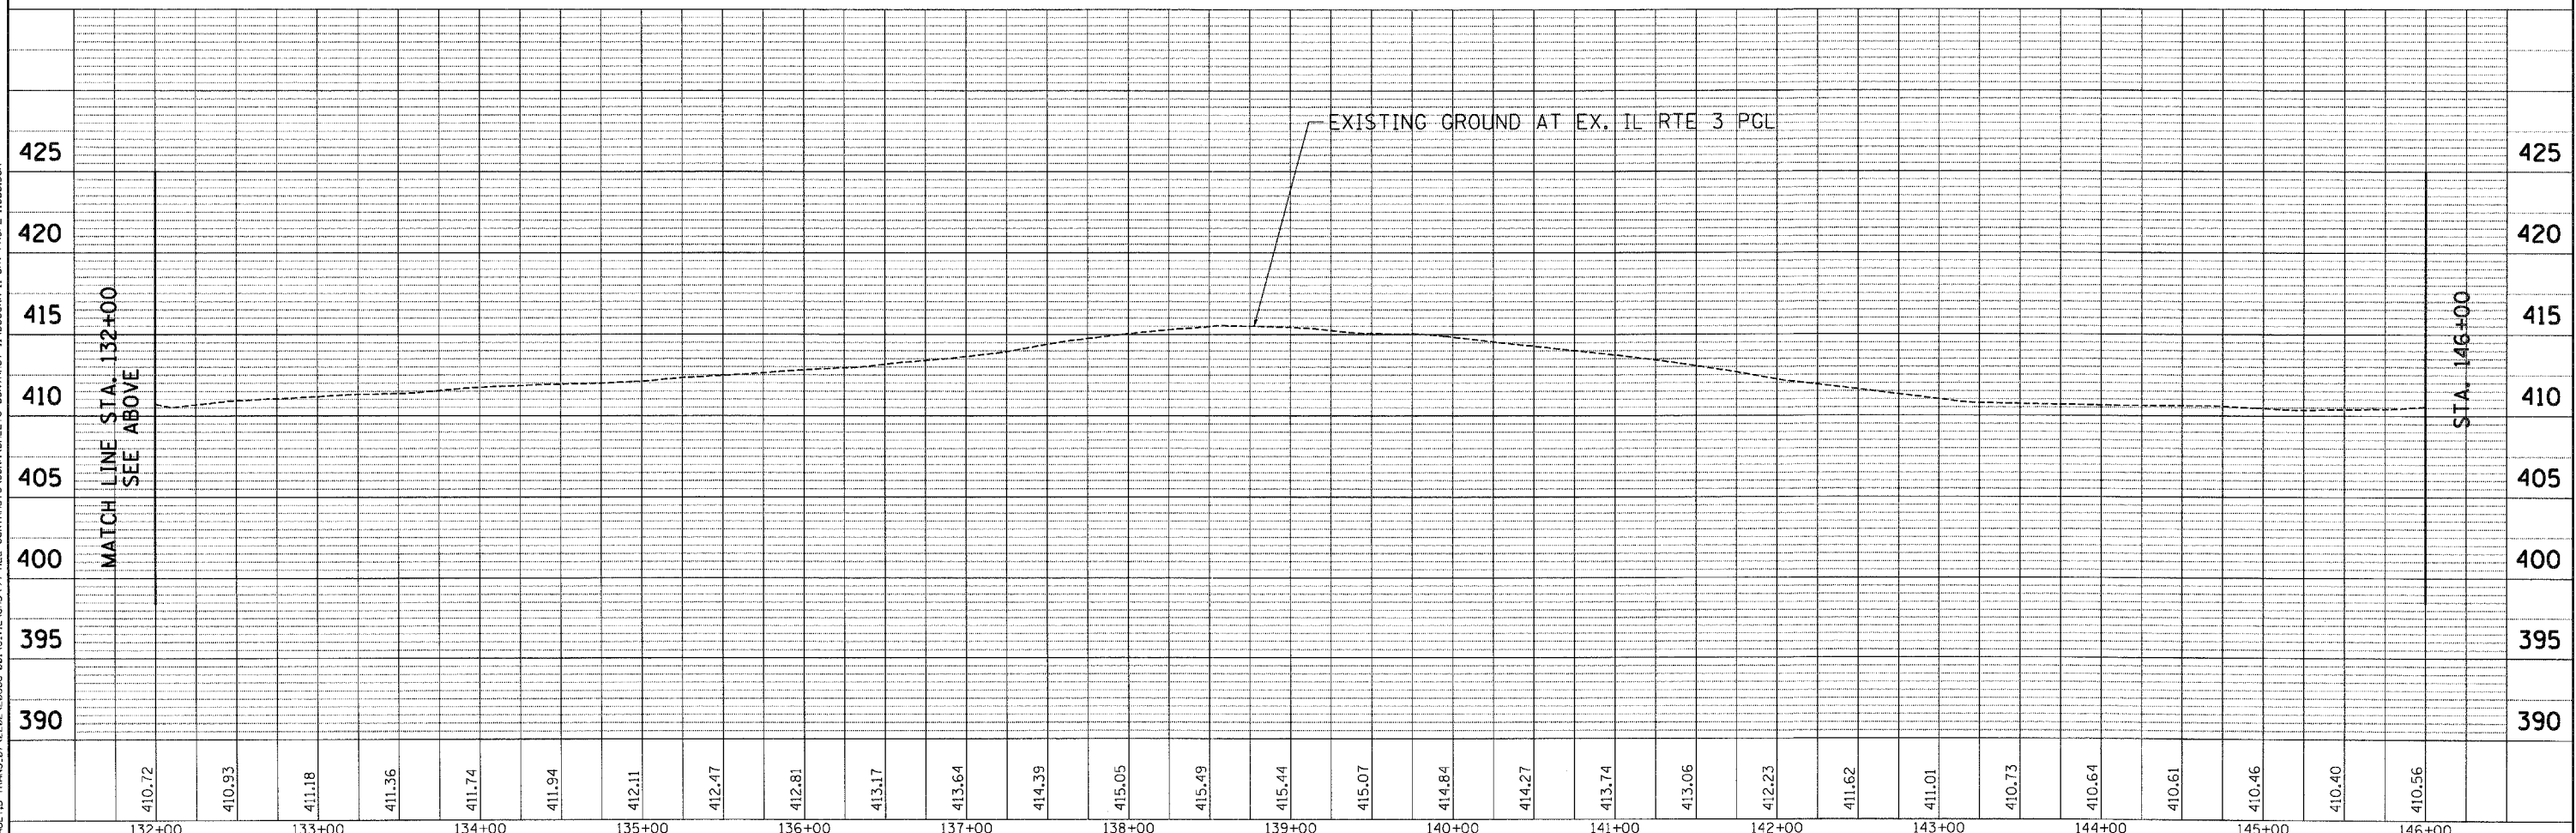


PLAN SURVEYED BY DATE  
 ALIGNMENT CHECKED BY DATE  
 RT. OF WAY CHECKED BY DATE  
 NOTE BOOK NO. DOD FILE NAME

PROFILE SURVEYED BY DATE  
 GRADES CHECKED BY DATE  
 E.M. NOTED BY DATE  
 STRUCTURE NOTATIONS CHK'D BY DATE

BONDHUIJ  
 10-19-2011 150241  
 \\S-004\ANAV\VALT.D-TRANS-07-2202-20666-001\CIVIL\CAD\99 ALL CONTRACTS\CONNSHEET'S CONTRACT 11\BGC00N-11-SHT-PROF2-11806.DGN

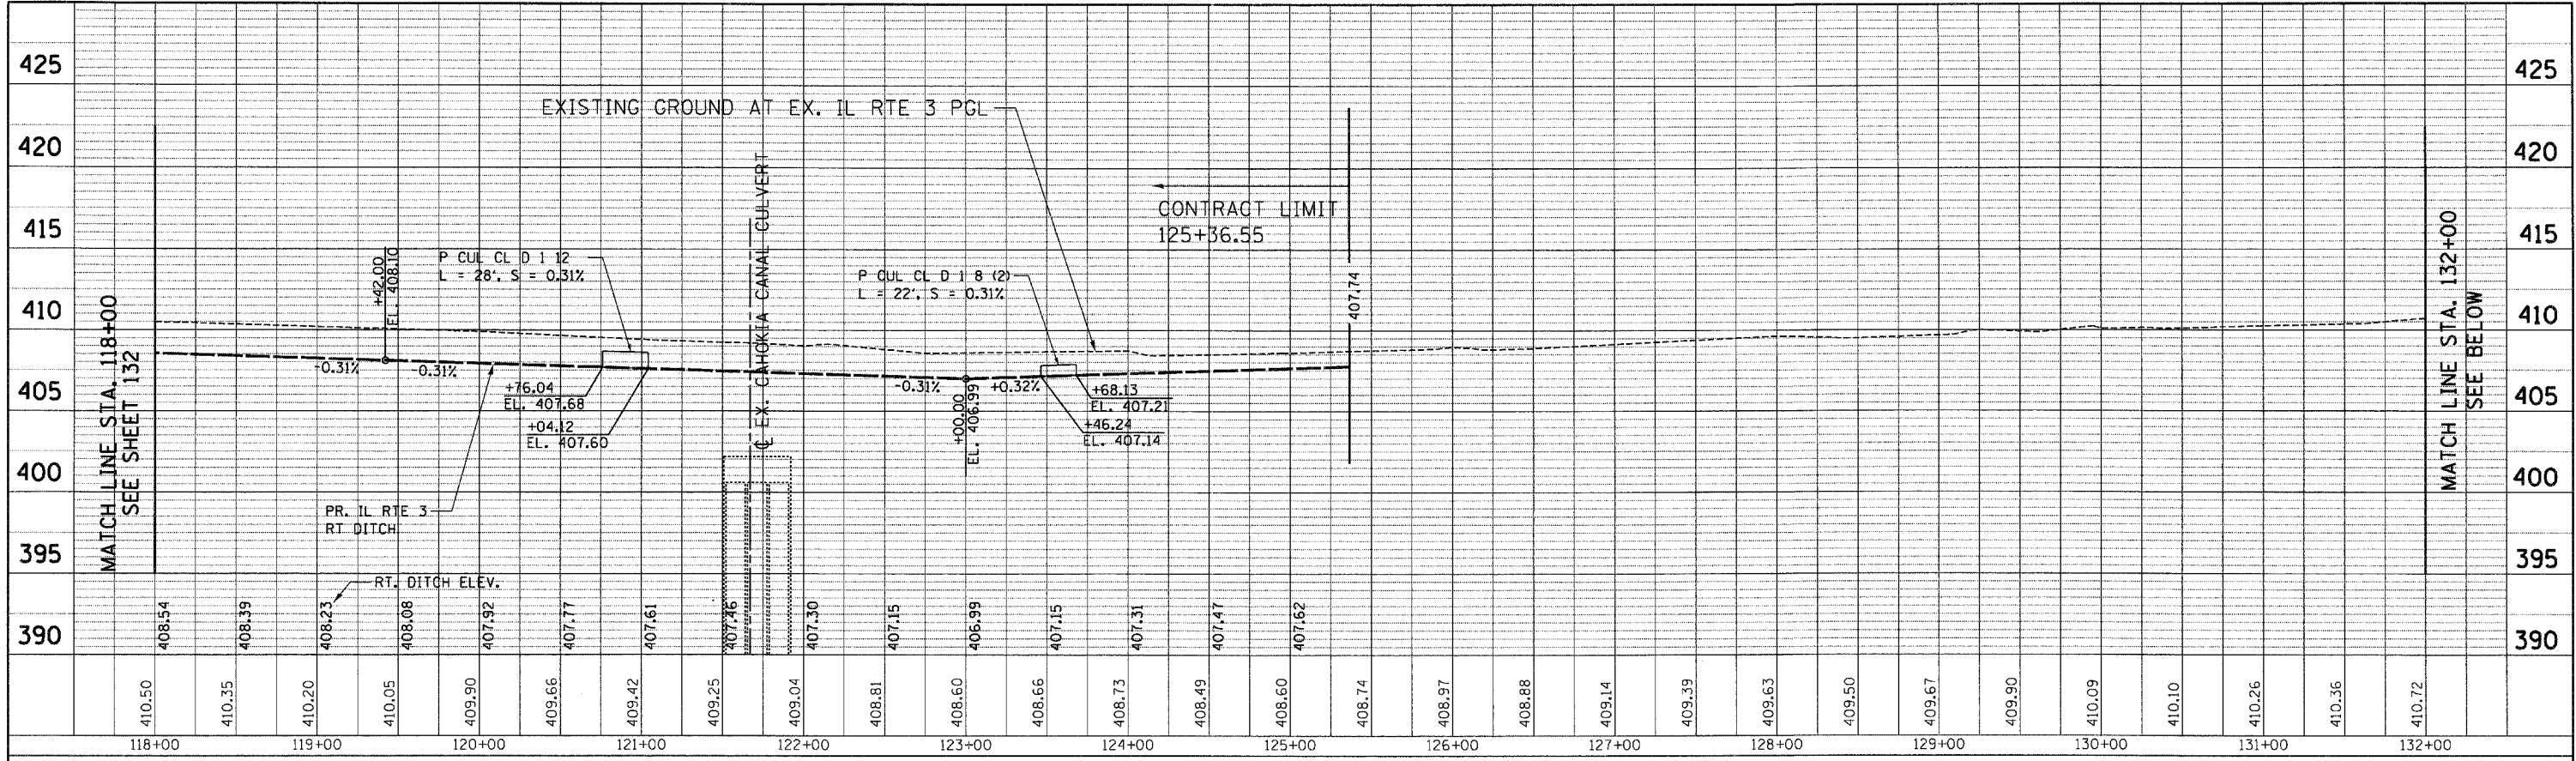

|   |                      |                 |           |  |   |                      |                 |                  |                           |                    |  |  |
|---|----------------------|-----------------|-----------|--|---|----------------------|-----------------|------------------|---------------------------|--------------------|--|--|
| FILE NAME =   | USER NAME = #USER#   | DESIGNED - JB   | REVISED - | <b>STATE OF ILLINOIS</b><br><b>DEPARTMENT OF TRANSPORTATION</b><br>PROPOSED RELOCATED IL ROUTE 3 INTERCHANGE | <b>EXISTING ILLINOIS ROUTE 3 (ST. CLAIR AVENUE)</b><br><b>DRAINAGE PROFILE</b><br><b>STA. 118+00 TO STA. 146+00</b> | F.A.P. RTE. 998      | SECTION 82-2-1K | COUNTY ST. CLAIR | TOTAL SHEETS 353          | SHEET NO. 133      |  |  |
| #FILE#  | PLOT SCALE = #SCALE# | CHECKED - ACL   | REVISED - |  |   | SCALE: HORIZ. 1"=50' | VERT. 1"=5'     | STA.             | TO STA.                   | CONTRACT NO. 76E06 |  |  |
|   | PLOT DATE = #DATE#   | DATE - 10/21/11 | REVISED - |  |   | FED. ROAD DIST. NO.  |                 |                  | ILLINOIS FED. AID PROJECT |                    |  |  |
| <b>TENG</b> TENG & ASSOCIATES, INC.<br>ENGINEERS ARCHITECTS/PLANNERS<br>CHICAGO, ILLINOIS |                      |                 |           |  |   |                      |                 |                  |                           |                    |  |  |