


TBE Pole Number	Approximate Location	Identification # on Pole	Utilities Attached to Poles	Utility Owners	Notes: Additional Items Attached to Poles
692	NW OF POLE 691	25558 739150	ELECTRIC	AMEREN ELECTRIC	LIGHT
693	SW OF POLE 692	NO TAG	NO UTILITIES		ABANDONED POLE
694	NW OF POLE 693	NO TAG	TELEPHONE	AT&T	GUY - SE, TEL DROP
695	NW OF POLE 694	739478	TELEPHONE	AT&T	LIGHT
696	SE OF POLE 693 CORNER OF PACKER/MAIN ST	NO TAG	NO UTILITIES		ABANDONED POLE
697	NE OF POLE 692 PACKER/MAIN ST	NO TAG	ELECTRIC	AMEREN ELECTRIC	LIGHT
698	NE OF POLE 697	739152	NO UTILITIES		ABANDONED POLE
757	ON EXCHANGE 422 N OF PACKERS	NO TAG	TELEPHONE	AT&T	
758	ON EXCHANGE 541 N OF PACKERS	NO TAG	TELEPHONE	AT&T	
759	ON EXCHANGE 618 N OF PACKERS	NO TAG	ELECTRIC	AMEREN ELECTRIC	
760	JUST WEST OF POLE #769	739481	TELEPHONE, ELECTRIC	AT&T, AMEREN ELECTRIC	
761	ON EXCHANGE 785 N OF PACKERS	739482	TELEPHONE, ELECTRIC	AT&T, AMEREN ELECTRIC	
762	ON EXCHANGE 834 N OF PACKERS	739483	TELEPHONE, ELECTRIC	AT&T, AMEREN ELECTRIC	
776	JUST E OF POLE # 698	739153	NO UTILITIES		
777	JUST E OF POLE # 776	739154	ELECTRIC	AMEREN ELECTRIC	STREET LIGHT, ANCHOR
778	JUST E OF POLE # 776	NO TAG	ELECTRIC	AMEREN ELECTRIC	
783	JUST N OF POLE # 778	NO TAG	ELECTRIC	AMEREN ELECTRIC	
784	JUST N OF POLE # 783	NO TAG	ELECTRIC	AMEREN ELECTRIC	
785	JUST N OF POLE # 784	NO TAG	ELECTRIC	AMEREN ELECTRIC	
786	EAST OF ARMOUR BUILDING	NO TAG	ELECTRIC	AMEREN ELECTRIC	
787	EAST OF ARMOUR BUILDING	NO TAG	ELECTRIC	AMEREN ELECTRIC	
788	EAST OF ARMOUR BUILDING	NO TAG	ELECTRIC	AMEREN ELECTRIC	
789	EAST OF ARMOUR BUILDING	NO TAG	ELECTRIC	AMEREN ELECTRIC	
790	EAST OF ARMOUR BUILDING	NO TAG	ELECTRIC	AMEREN ELECTRIC	
791	EAST OF ARMOUR BUILDING	NO TAG	ELECTRIC	AMEREN ELECTRIC	
792	EAST OF ARMOUR BUILDING	NO TAG	ELECTRIC	AMEREN ELECTRIC	
793	EAST OF ARMOUR BUILDING	NO TAG	ELECTRIC	AMEREN ELECTRIC	
794	EAST OF ARMOUR BUILDING	NO TAG	ELECTRIC	AMEREN ELECTRIC	
795	EAST OF ARMOUR BUILDING	NO TAG	ELECTRIC	AMEREN ELECTRIC	
797	EAST OF ARMOUR BUILDING	747037	ELECTRIC	AMEREN ELECTRIC	METER
798	EAST OF ARMOUR BUILDING	NO TAG	ELECTRIC	AMEREN ELECTRIC	TRANSFORMER, DOWN GUY
799	EAST OF ARMOUR BUILDING	NO TAG	ELECTRIC	AMEREN ELECTRIC	METER
800	EAST OF ARMOUR BUILDING	747035	ELECTRIC	AMEREN ELECTRIC	DOWN GUY - NE

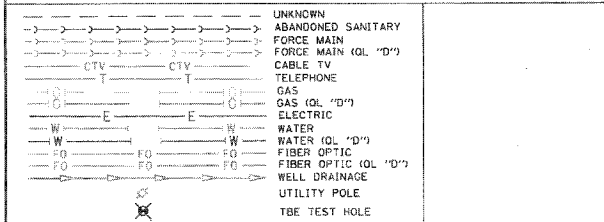

Utilities shown in color on these plans as depicted in the legend have been investigated by TBE Group, Inc in accordance with SUE Industry Standards. All other information shown has been provided to TBE Group, Inc by others. TBE's SUE field investigation was finished on 5/22/09. Changes to utilities after this date may have been made and therefore may result in variances from this plan. Consideration should be given to updating this plan if deemed advisable prior to final design and construction.

All sheets are printed in black and white. Color copies are available upon request.

ALL UTILITIES SHOWN QUALITY LEVEL "B" UNLESS NOTED OTHERWISE.

Utility Quality Level "A" : Test Hole
 Utility Quality Level "B" : Designating
 Utility Quality Level "C" : Research with Survey
 Utility Quality Level "D" : Records Research

TBE GROUP, INC.
 CIVIL ENGINEERING • TRANSPORTATION • ENVIRONMENTAL
 PLANNING • UTILITY ENGINEERING/LOCATING

Checked By: _____
 Date: _____

TBE Job No. 1109500601.602.603.604.
 607.608.609
 SUE Plan Page: 30 of 35

FILE NAME #	USER NAME #	DESIGNED EG, JP, LP	REVISED 7/28/09 - 8/26/09 ADDED TEST HOLES #60-108	STATE OF ILLINOIS DEPARTMENT OF TRANSPORTATION	Mississippi River Bridge Project	F.A. RTE.	SECTION	COUNTY	TOTAL SHEETS	SHEET NO.
#FILE#	PLOT SCALE = 1" = 50'	DRAWN KLC	CHECKED JB			St. Clair	353	150		
	PLOT DATE = #DATE#	DATE 9/15/09	REVISED	SCALE: SHEET NO. STA. TO STA.		PTB NO. 147-036 FED. ROAD DIST. NO. ILLINOIS Job No. D-98-061-08				