


DATE	
BY	
PLAN	
NO.	
NO.	
NO.	
NO.	

DATE	
BY	
PROFILE	
NO.	
NO.	
NO.	
NO.	

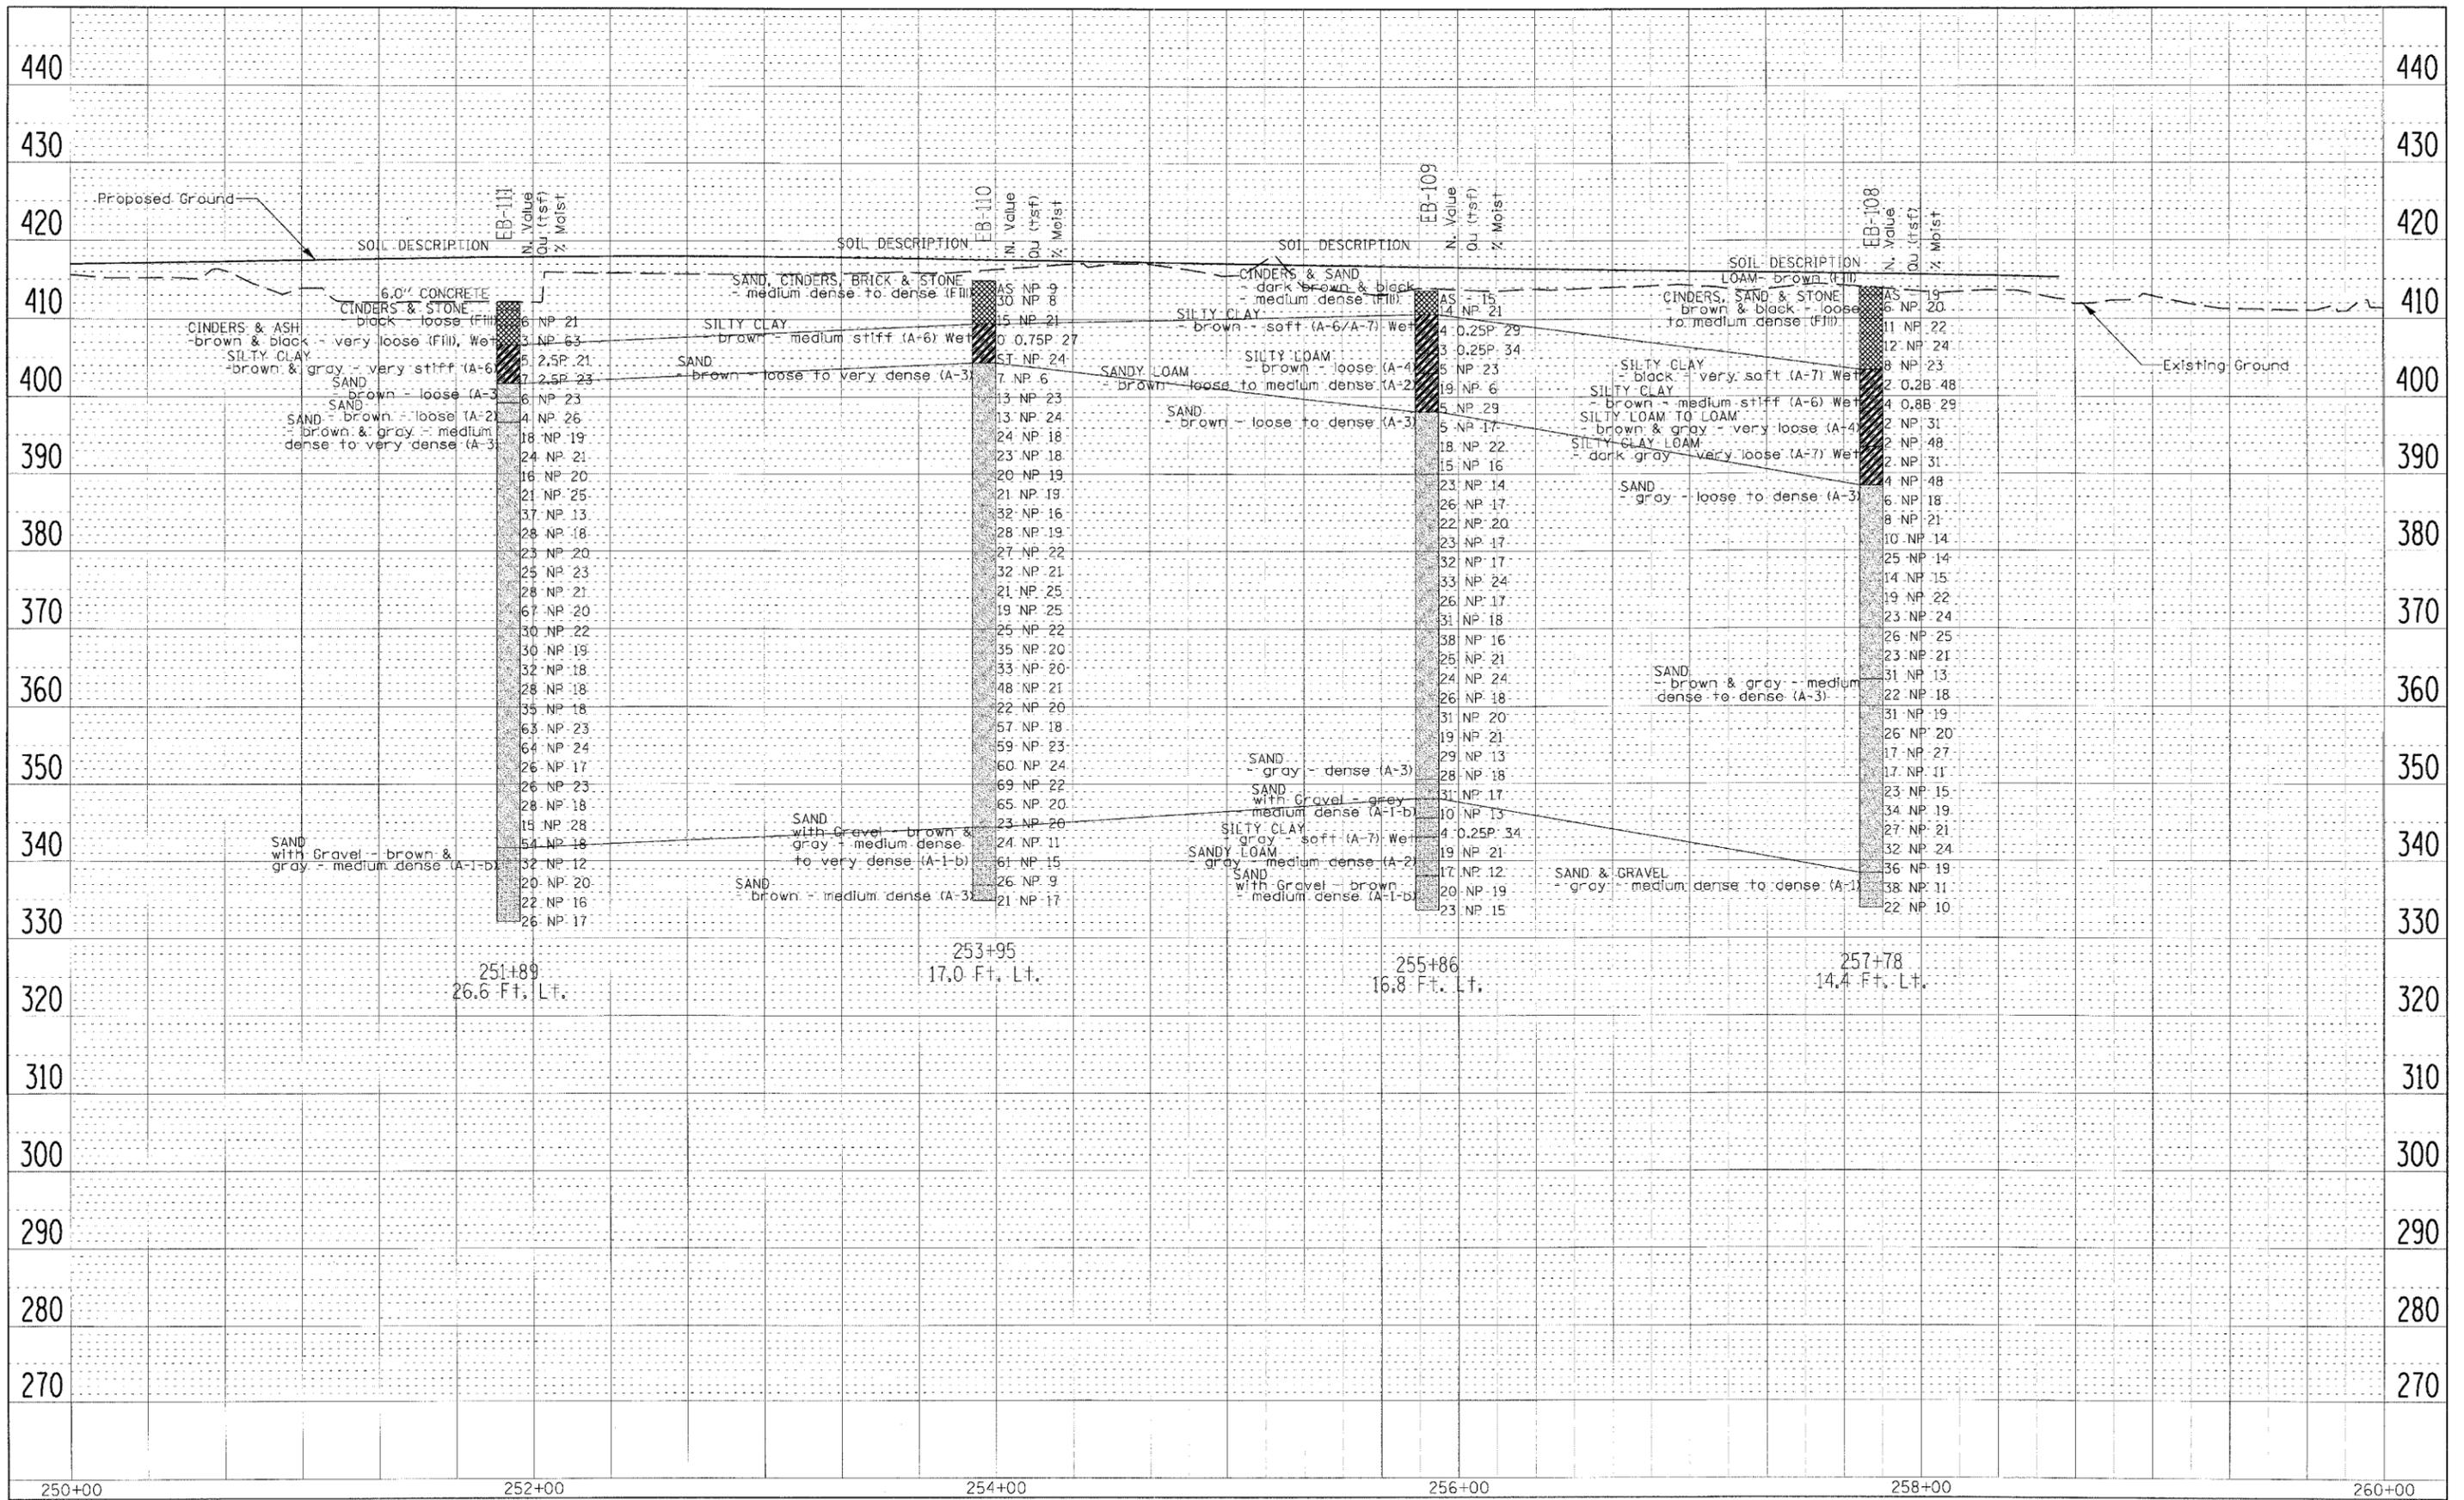

FILE NAME =	USER NAME = #USER#	DESIGNED - SMS	REVISED - SMS 5/27/2010	STATE OF ILLINOIS DEPARTMENT OF TRANSPORTATION	SOIL PROFILE			F.A.I. RTE.	SECTION	COUNTY	TOTAL SHEETS	SHEET NO.	
#FILE#	PLOT SCALE = #SCALE#	DRAWN - SMS	REVISED -		SCALE:	SHEET NO. 1 OF 1 SHEETS	STA. 250+00 TO STA. 260+00	TO	82-1R	ST. CLAIR	353	161	
	PLOT DATE = #DATE#	CHECKED - MDM	REVISED -										
		DATE - 11/25/2009	REVISED -										CONTRACT NO. 76E06
ILLINOIS FED. AID PROJECT													