


|      |                |    |      |
|------|----------------|----|------|
| PLAN | SURVEYED       | BY | DATE |
|      | PLOTTED        |    |      |
|      | CHECKED        |    |      |
|      | NO. _____      |    |      |
|      | NOTE BOOK      |    |      |
|      | NO. _____      |    |      |
|      | CADD FILE NAME |    |      |

|         |                    |    |      |
|---------|--------------------|----|------|
| PROFILE | SURVEYED           | BY | DATE |
|         | PLOTTED            |    |      |
|         | CHECKED            |    |      |
|         | NO. _____          |    |      |
|         | NOTE BOOK          |    |      |
|         | NO. _____          |    |      |
|         | STRUCTURE NOTATION |    |      |

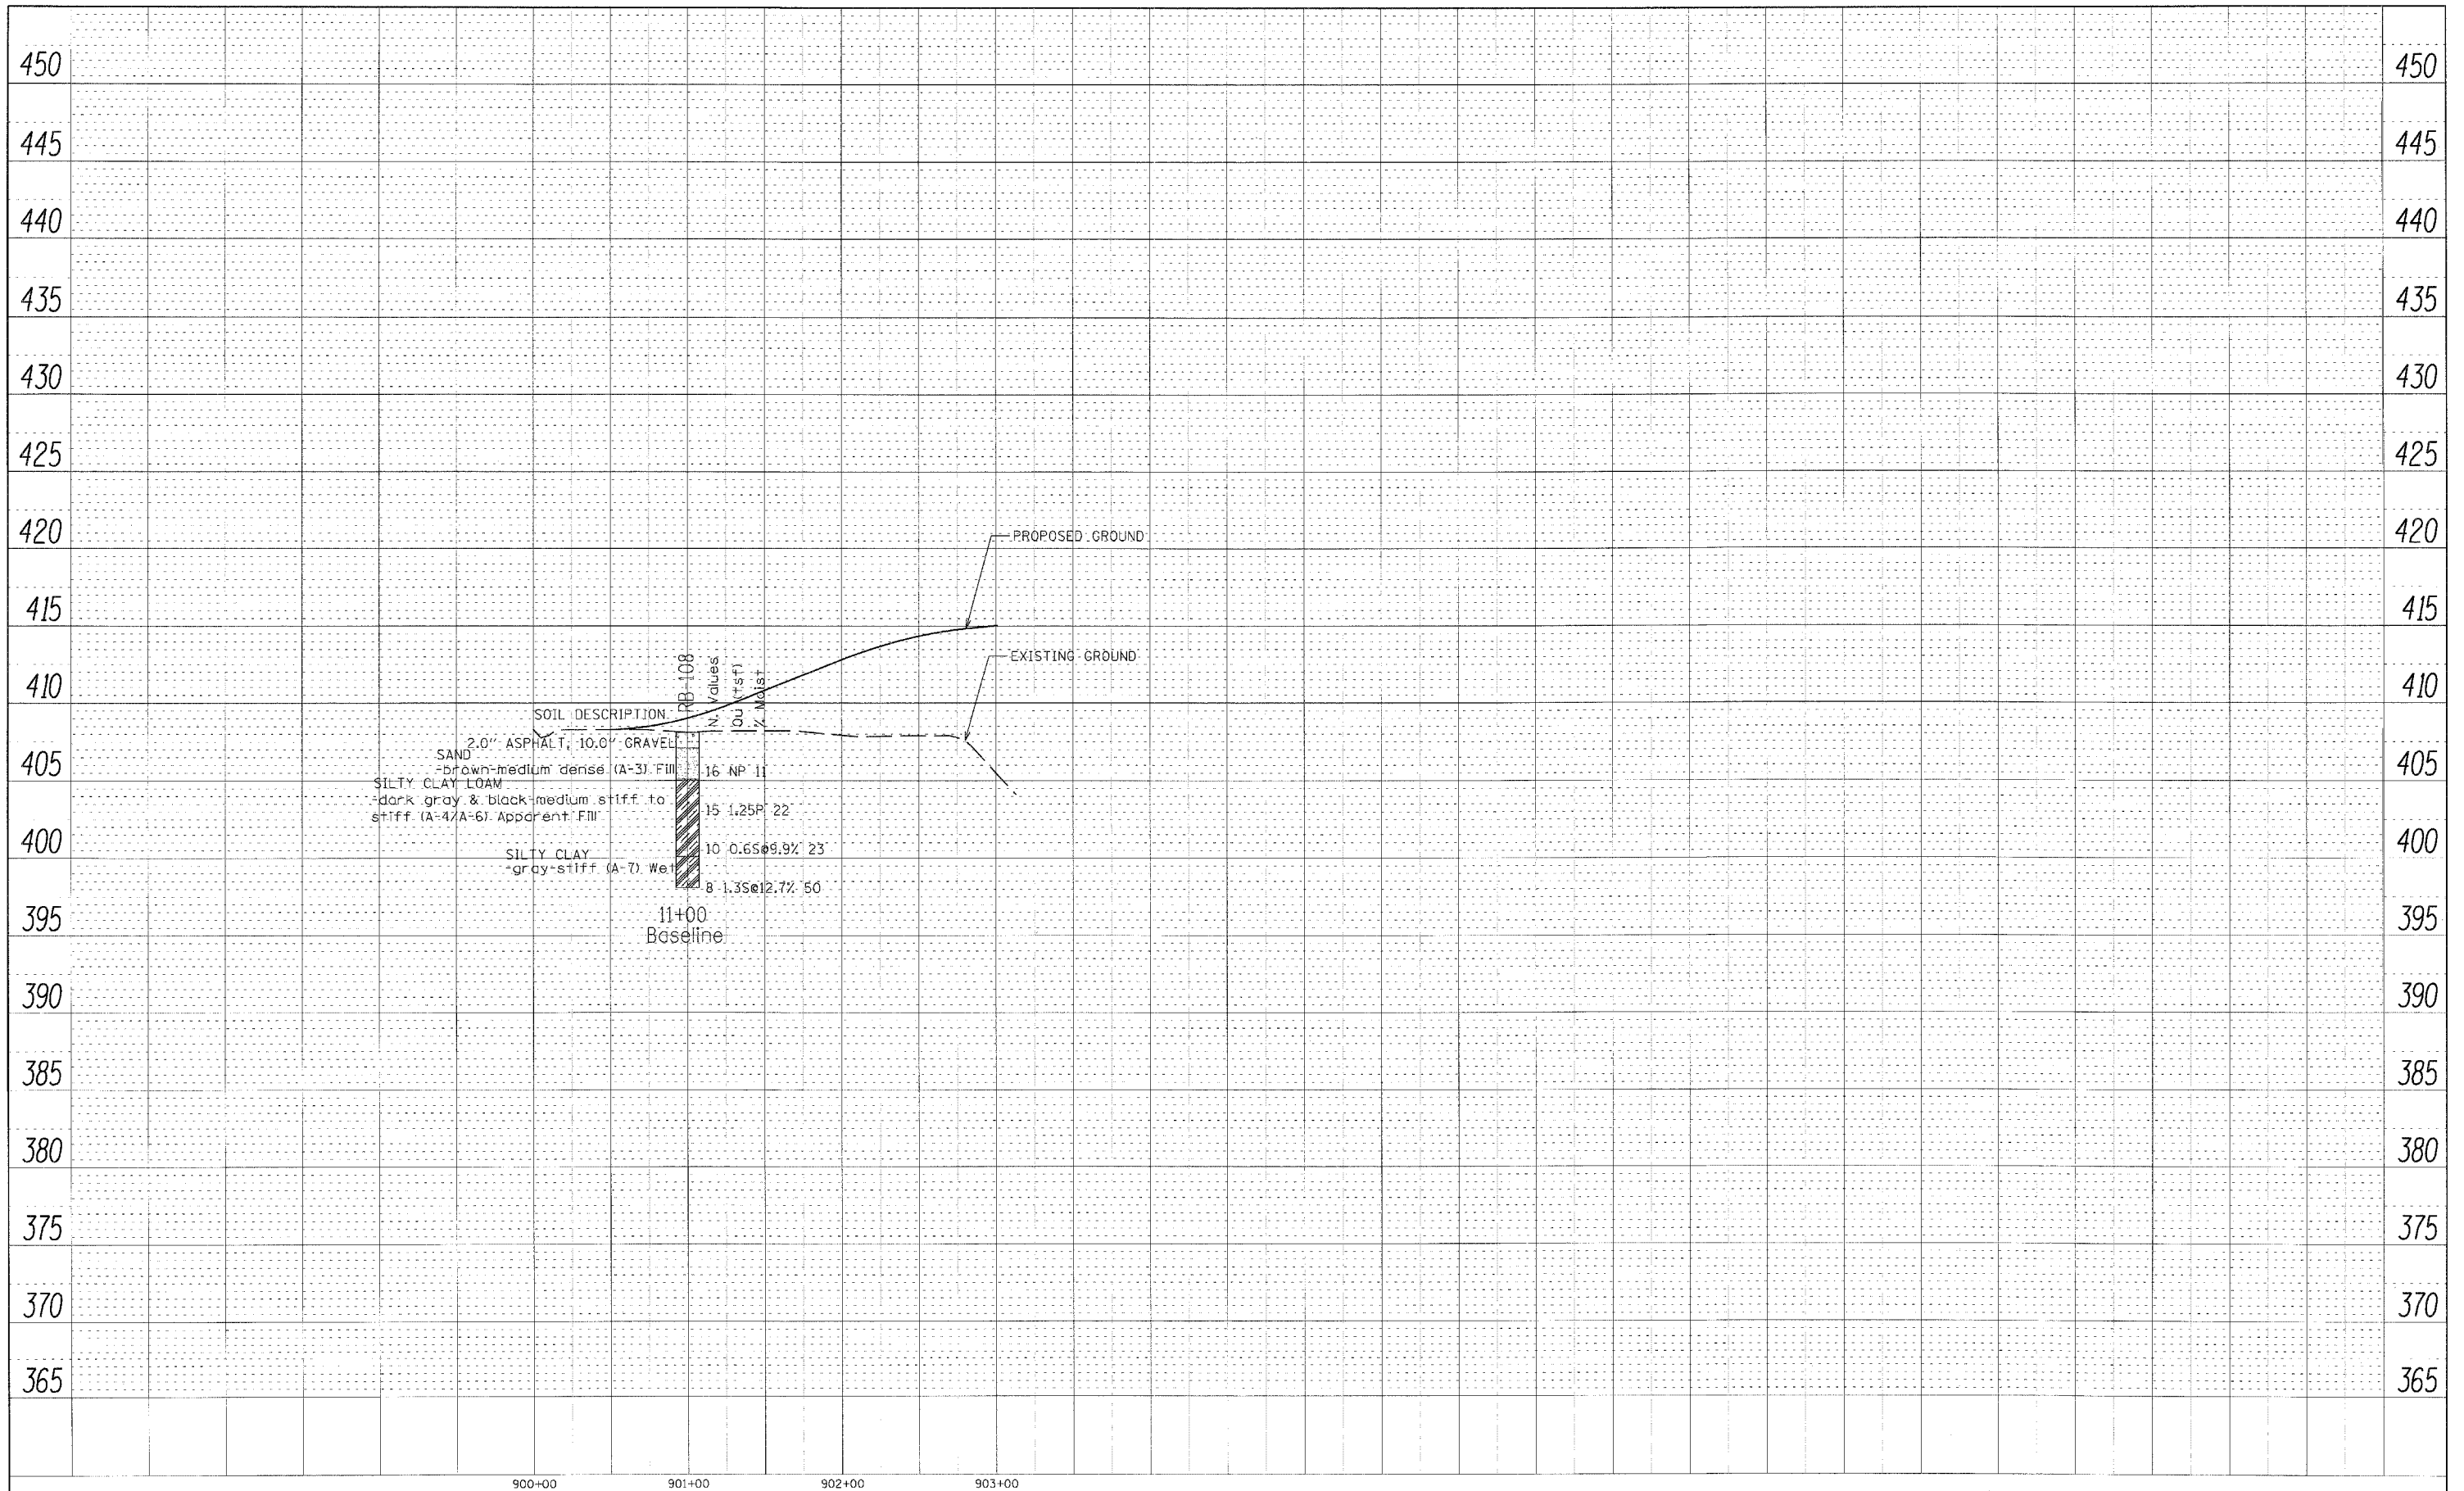

|             |                    |                 |           |   |                           |                         |                            |             |         |           |              |           |
|-------------|--------------------|-----------------|-----------|---|---------------------------|-------------------------|----------------------------|-------------|---------|-----------|--------------|-----------|
| FILE NAME = | USER NAME = #USERS | DESIGNED - CHA  | REVISED - | <b>STATE OF ILLINOIS<br/>DEPARTMENT OF TRANSPORTATION</b> | <b>SOIL PROFILE</b>       |                         |                            | F.A.I. RTE. | SECTION | COUNTY    | TOTAL SHEETS | SHEET NO. |
| #FILE#      |                    | DRAWN - SMS     | REVISED - |   | SCALE: 1"=50'             | SHEET NO. 1 OF 1 SHEETS | STA. 900+00 TO STA. 903+00 | TO          | 82-1R   | ST. CLAIR | 353          | 165       |
|             |                    | CHECKED - CHA   | REVISED - |   | CONTRACT NO. 76E06        |                         |                            |             |         |           |              |           |
|             |                    | DATE - 7/8/2010 | REVISED   |   | ILLINOIS FED. AID PROJECT |                         |                            |             |         |           |              |           |