


| | | |
|------------|--------------------|------|
| PLAN | SURVEYED | DATE |
| NO. 1 BOOK | ALIGNED | BY |
| NO. | CHKD | |
| | RT. OF WAY CHECKED | |
| | CRD. FILE NAME | |

| | | |
|------------|--------------------------|------|
| PROFILL | SURVEYED | DATE |
| NO. 1 BOOK | SCALE | BY |
| NO. | CHKD | |
| | STRUCTURE NOTATIONS CHRD | |

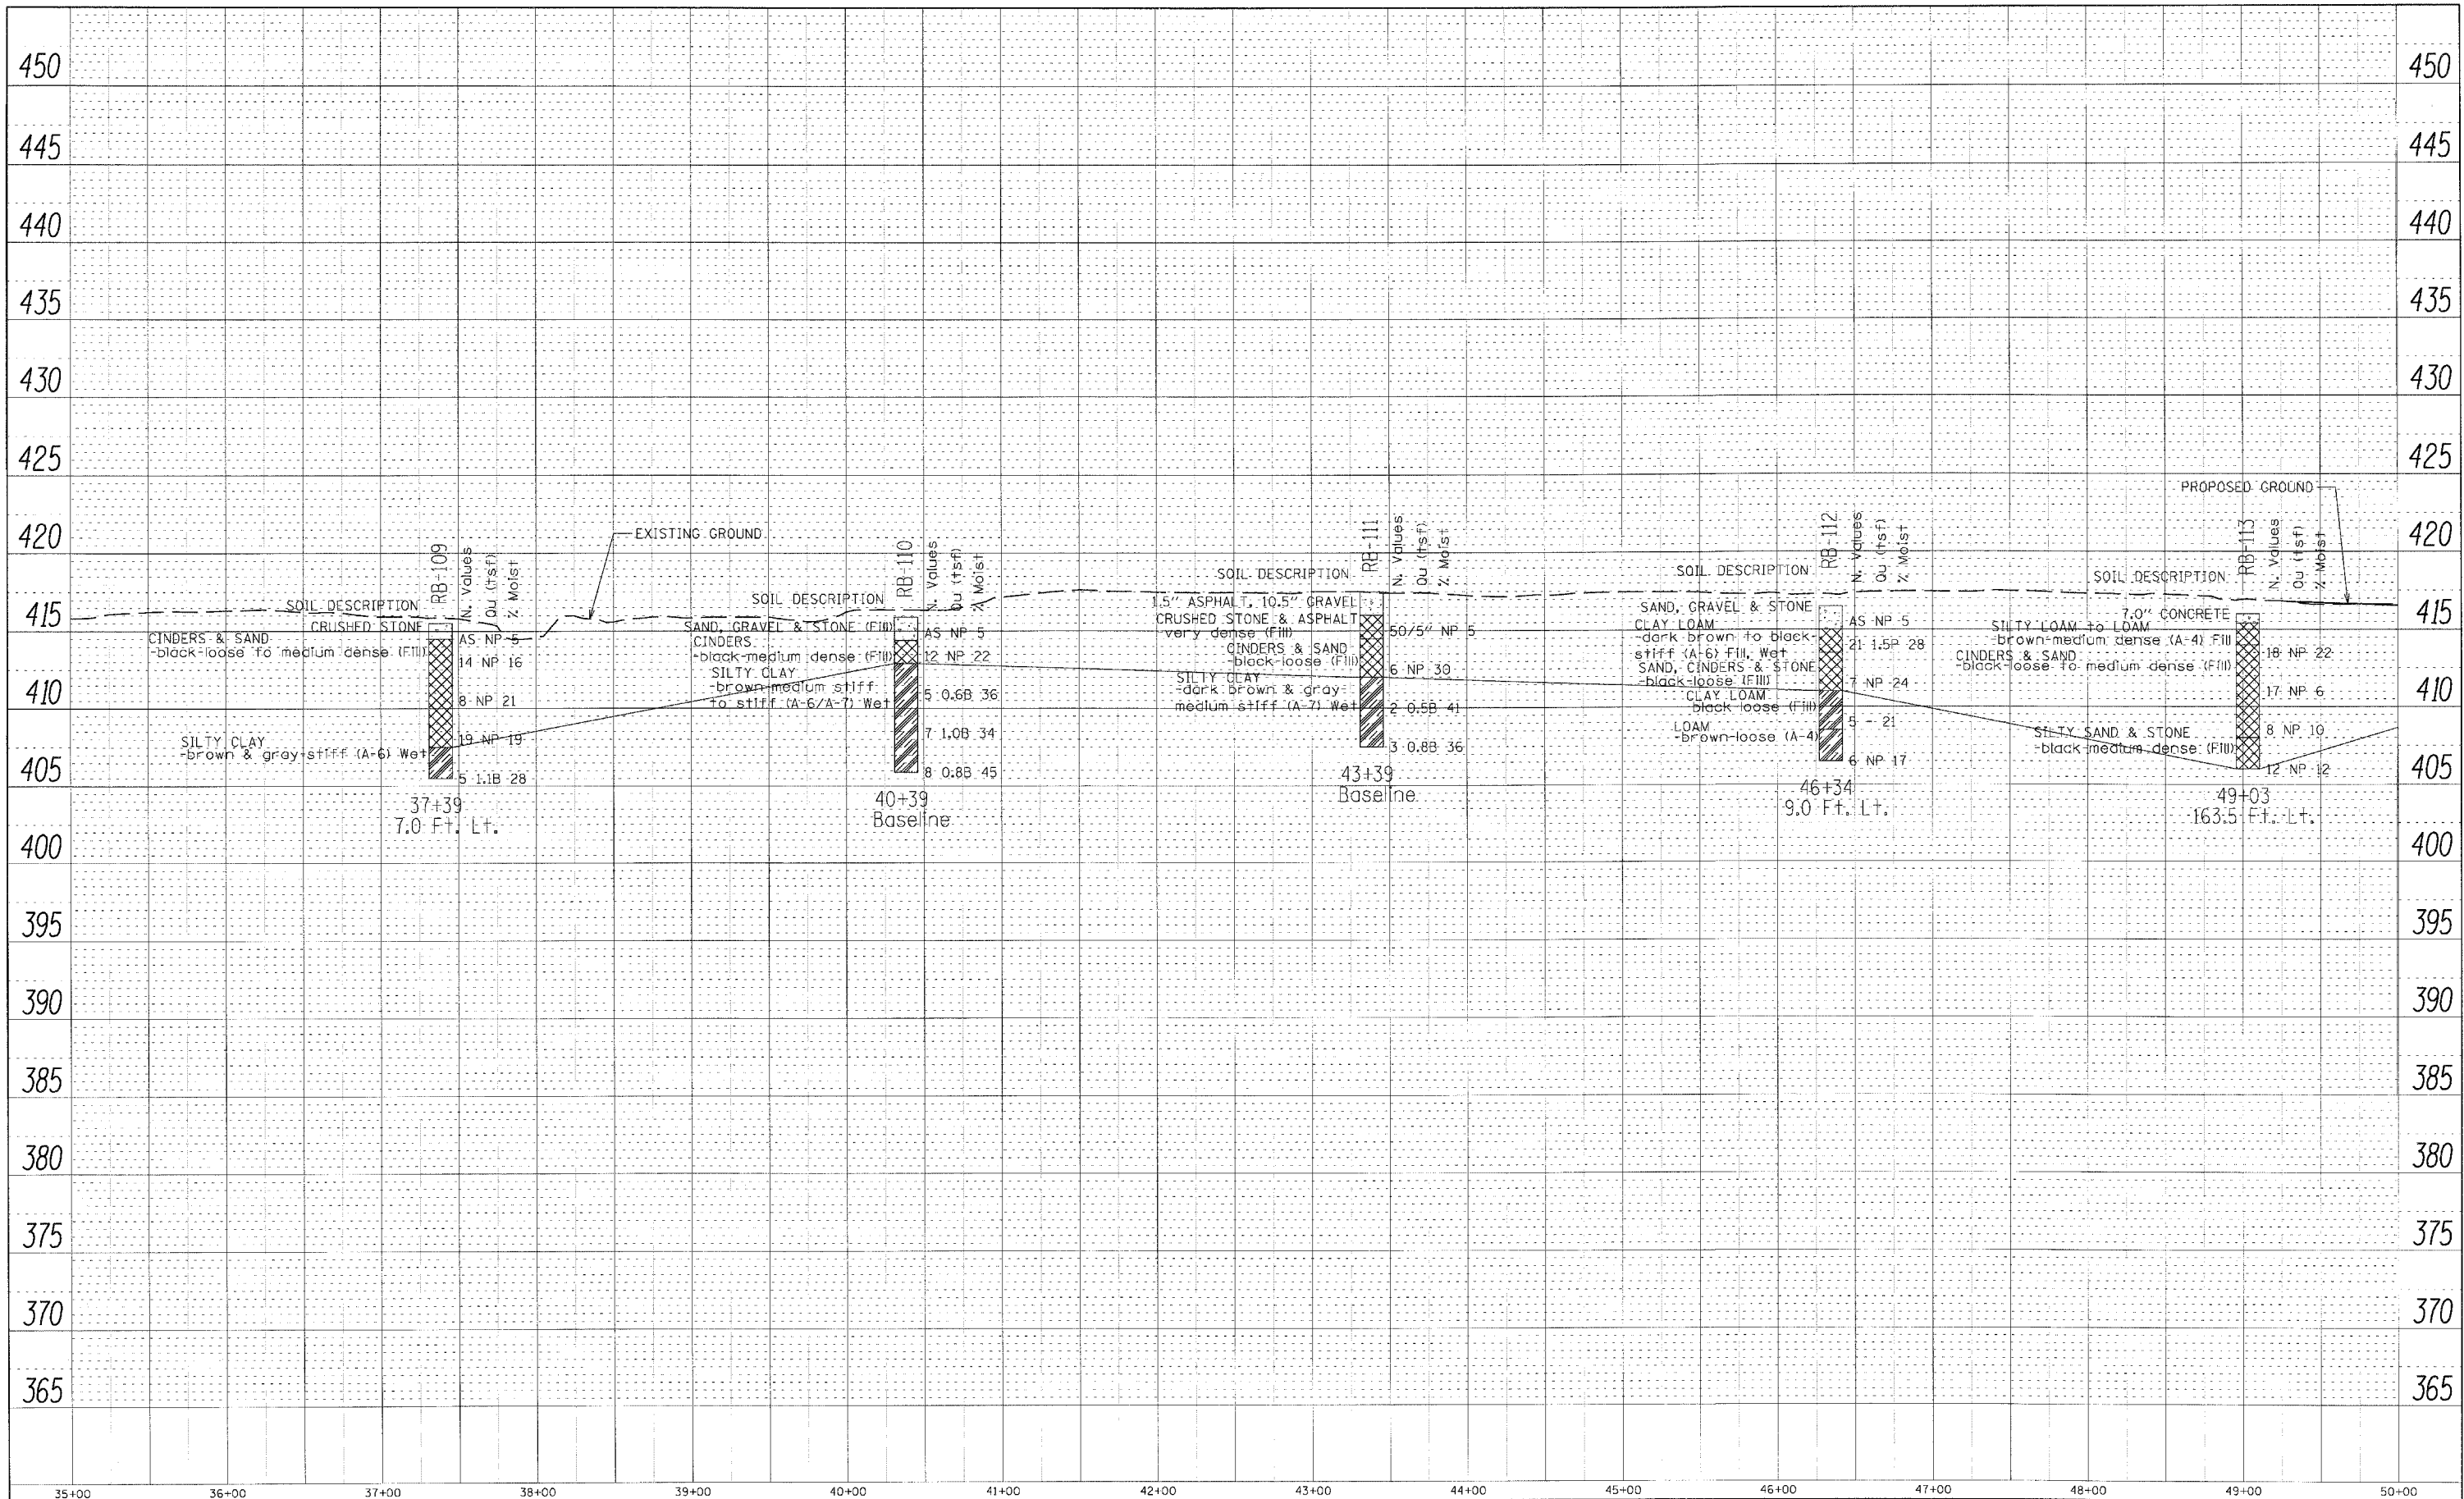

| | | | | | | | | | | | | | |
|-----------|----------------------|----------------|-----------|---|---------------------|-------------------------|--------------------------|----------------|---------|---------------------------|--------------|-----------|--|
| FILE NAME | USER NAME = #USER# | DESIGNED - CHA | REVISED - | STATE OF ILLINOIS DEPARTMENT OF TRANSPORTATION | SOIL PROFILE | | | F.A.I. RTE. TO | SECTION | COUNTY | TOTAL SHEETS | SHEET NO. | |
| #FILE# | PLOT SCALE = #SCALE# | DRAWN - SMS | REVISED - | | SCALE: 1"=50' | SHEET NO. 1 OF 2 SHEETS | STA. 35+00 TO STA. 50+00 | 70 | 82-1R | ST. CLAIR | 353 | 166 | |
| | PLOT DATE = #DATE# | CHECKED - CHA | REVISED - | | | | | | | CONTRACT NO. 78E06 | | | |
| | | DATE 7/8/2010 | REVISED - | | | | | | | ILLINOIS FED. AID PROJECT | | | |