


MATCH LINE STA. 1687+40  
SEE SHEET 192

MATCH LINE STA. 165+00  
SEE SHEET 188

MATCH LINE STA. 179+00  
SEE SHEET 190

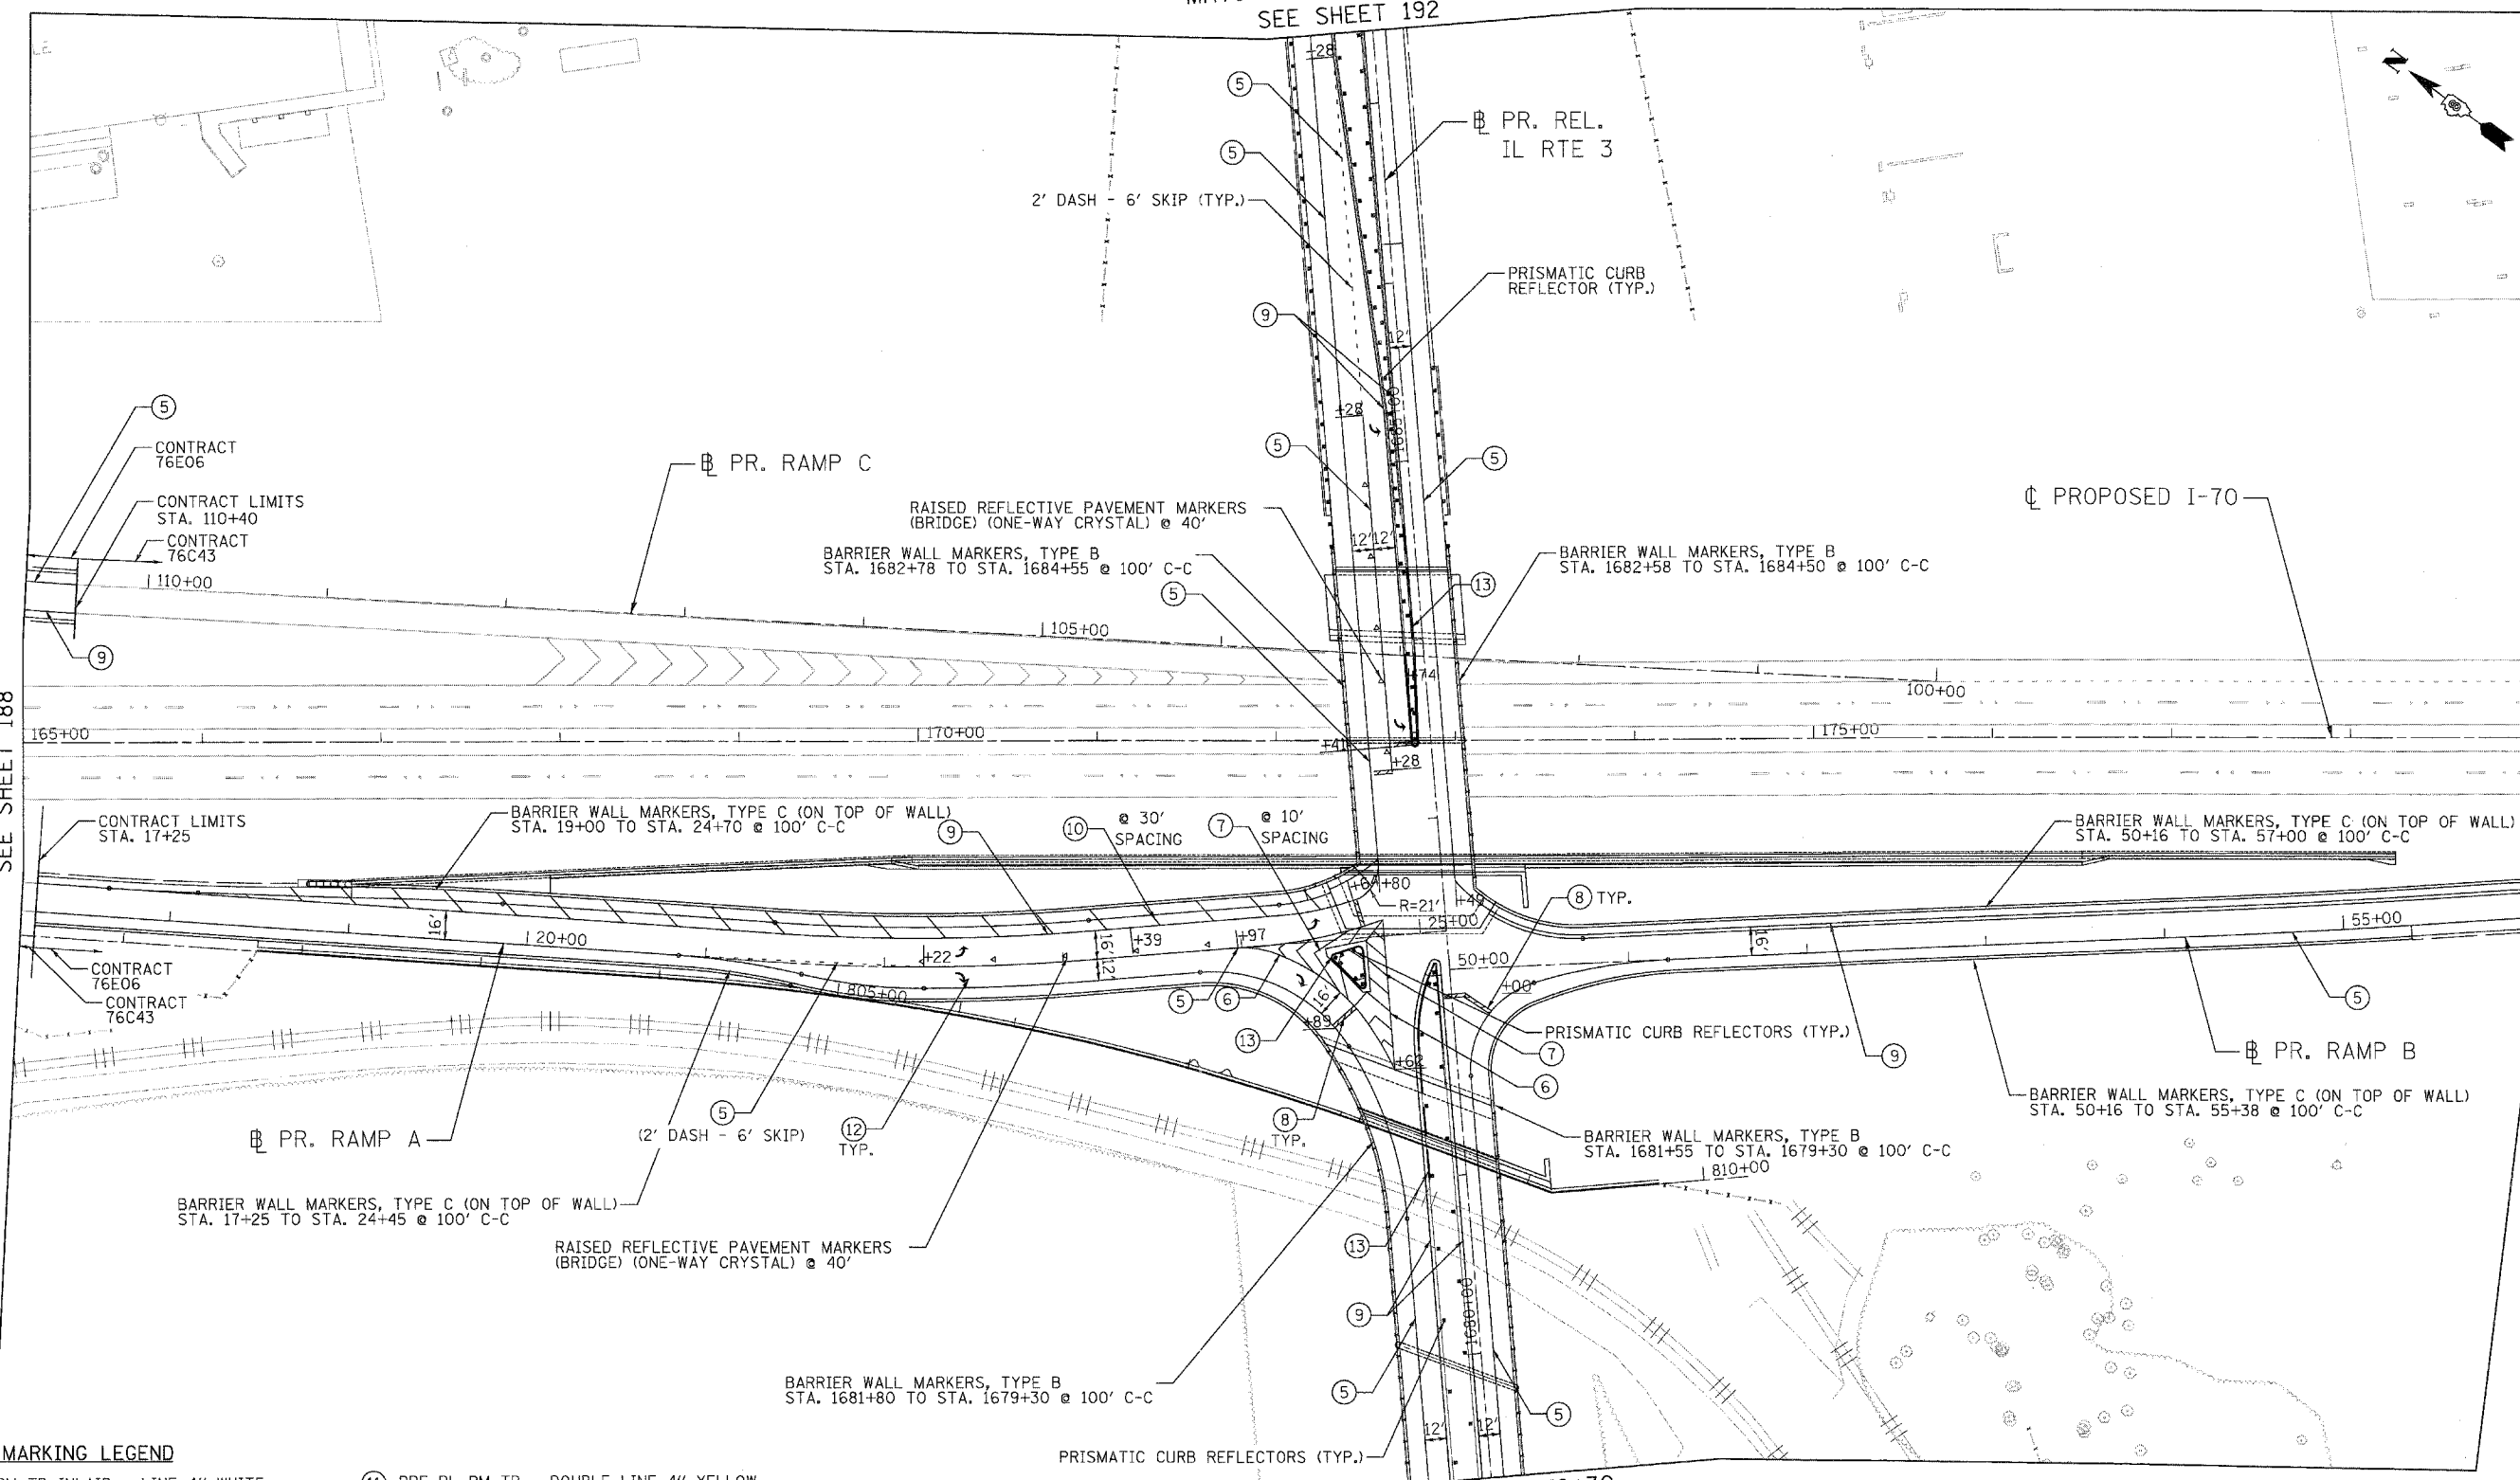

**PAVEMENT MARKING LEGEND**

- ① PRE PL PM TB INLAID - LINE 4" WHITE
- ② PRE PL PM TB INLAID - LINE 12" YELLOW
- ③ PRE PL PM TB INLAID - DOUBLE LINE 4" YELLOW
- ④ PRE PL PM TB INLAID - LETTERS AND SYMBOLS
- ⑤ PRE PL PM TB - LINE 4" WHITE
- ⑥ PRE PL PM TB - LINE 8" WHITE
- ⑦ PRE PL PM TB - LINE 12" WHITE
- ⑧ PRE PL PM TB - LINE 24" WHITE
- ⑨ PRE PL PM TB - LINE 4" YELLOW
- ⑩ PRE PL PM TB - LINE 12" YELLOW
- ⑪ PRE PL PM TB - DOUBLE LINE 4" YELLOW
- ⑫ PRE PL PM TB - LETTERS AND SYMBOLS
- ⑬ PAINT CURB

- ◆ RAISED REFLECTIVE PAVEMENT MARKERS (TWO-WAY AMBER)
- ◆ RAISED REFLECTIVE PAVEMENT MARKERS (ONE-WAY CRYSTAL)
- ◆ RAISED REFLECTIVE PAVEMENT MARKERS (ONE-WAY AMBER)
- PRISMATIC CURB REFLECTOR

**NOTE:**  
PREFORMED PLASTIC PAVEMENT MARKING IS TO BE "TYPE B" WITH "GROOVING FOR RECESSED PAVEMENT MARKING" ON PCC SURFACE.

MATCH LINE  
"C" SEE  
SHEET 194

MATCH LINE STA. 1679+30  
SEE SHEET 195



USER NAME = Plotted by Scott Wilkison	DESIGNED - AS	REVISED -
PLOT SCALE = 50,000' / 1"	DRAWN - AS	REVISED -
PLOT DATE = 10/17/2011	CHECKED - ST	REVISED -
	DATE - 10/21/11	REVISED -

**STATE OF ILLINOIS**  
**DEPARTMENT OF TRANSPORTATION**  
PROPOSED RELOCATED ILLINOIS ROUTE 3 INTERCHANGE

**PR. REL. IL RTE. 3, RAMPS A AND B**  
**PAVEMENT MARKING PLANS**  
**STA. 1679+30 TO STA. 1687+40**  
SCALE: 1"=50' SHEET NO. 2 OF 8 SHEETS STA. TO STA.

F.A.P. RTE.	SECTION	COUNTY	TOTAL SHEETS	SHEET NO.
998	82-2-1K	ST. CLAIR	353	189
FED. ROAD DIST. NO. ILLINOIS FED. AID PROJECT			CONTRACT NO. 76E06	