


MATCH LINE STA. 1687+40  
SEE SHEET 204

MATCH LINE STA. 165+00  
SEE SHEET 201

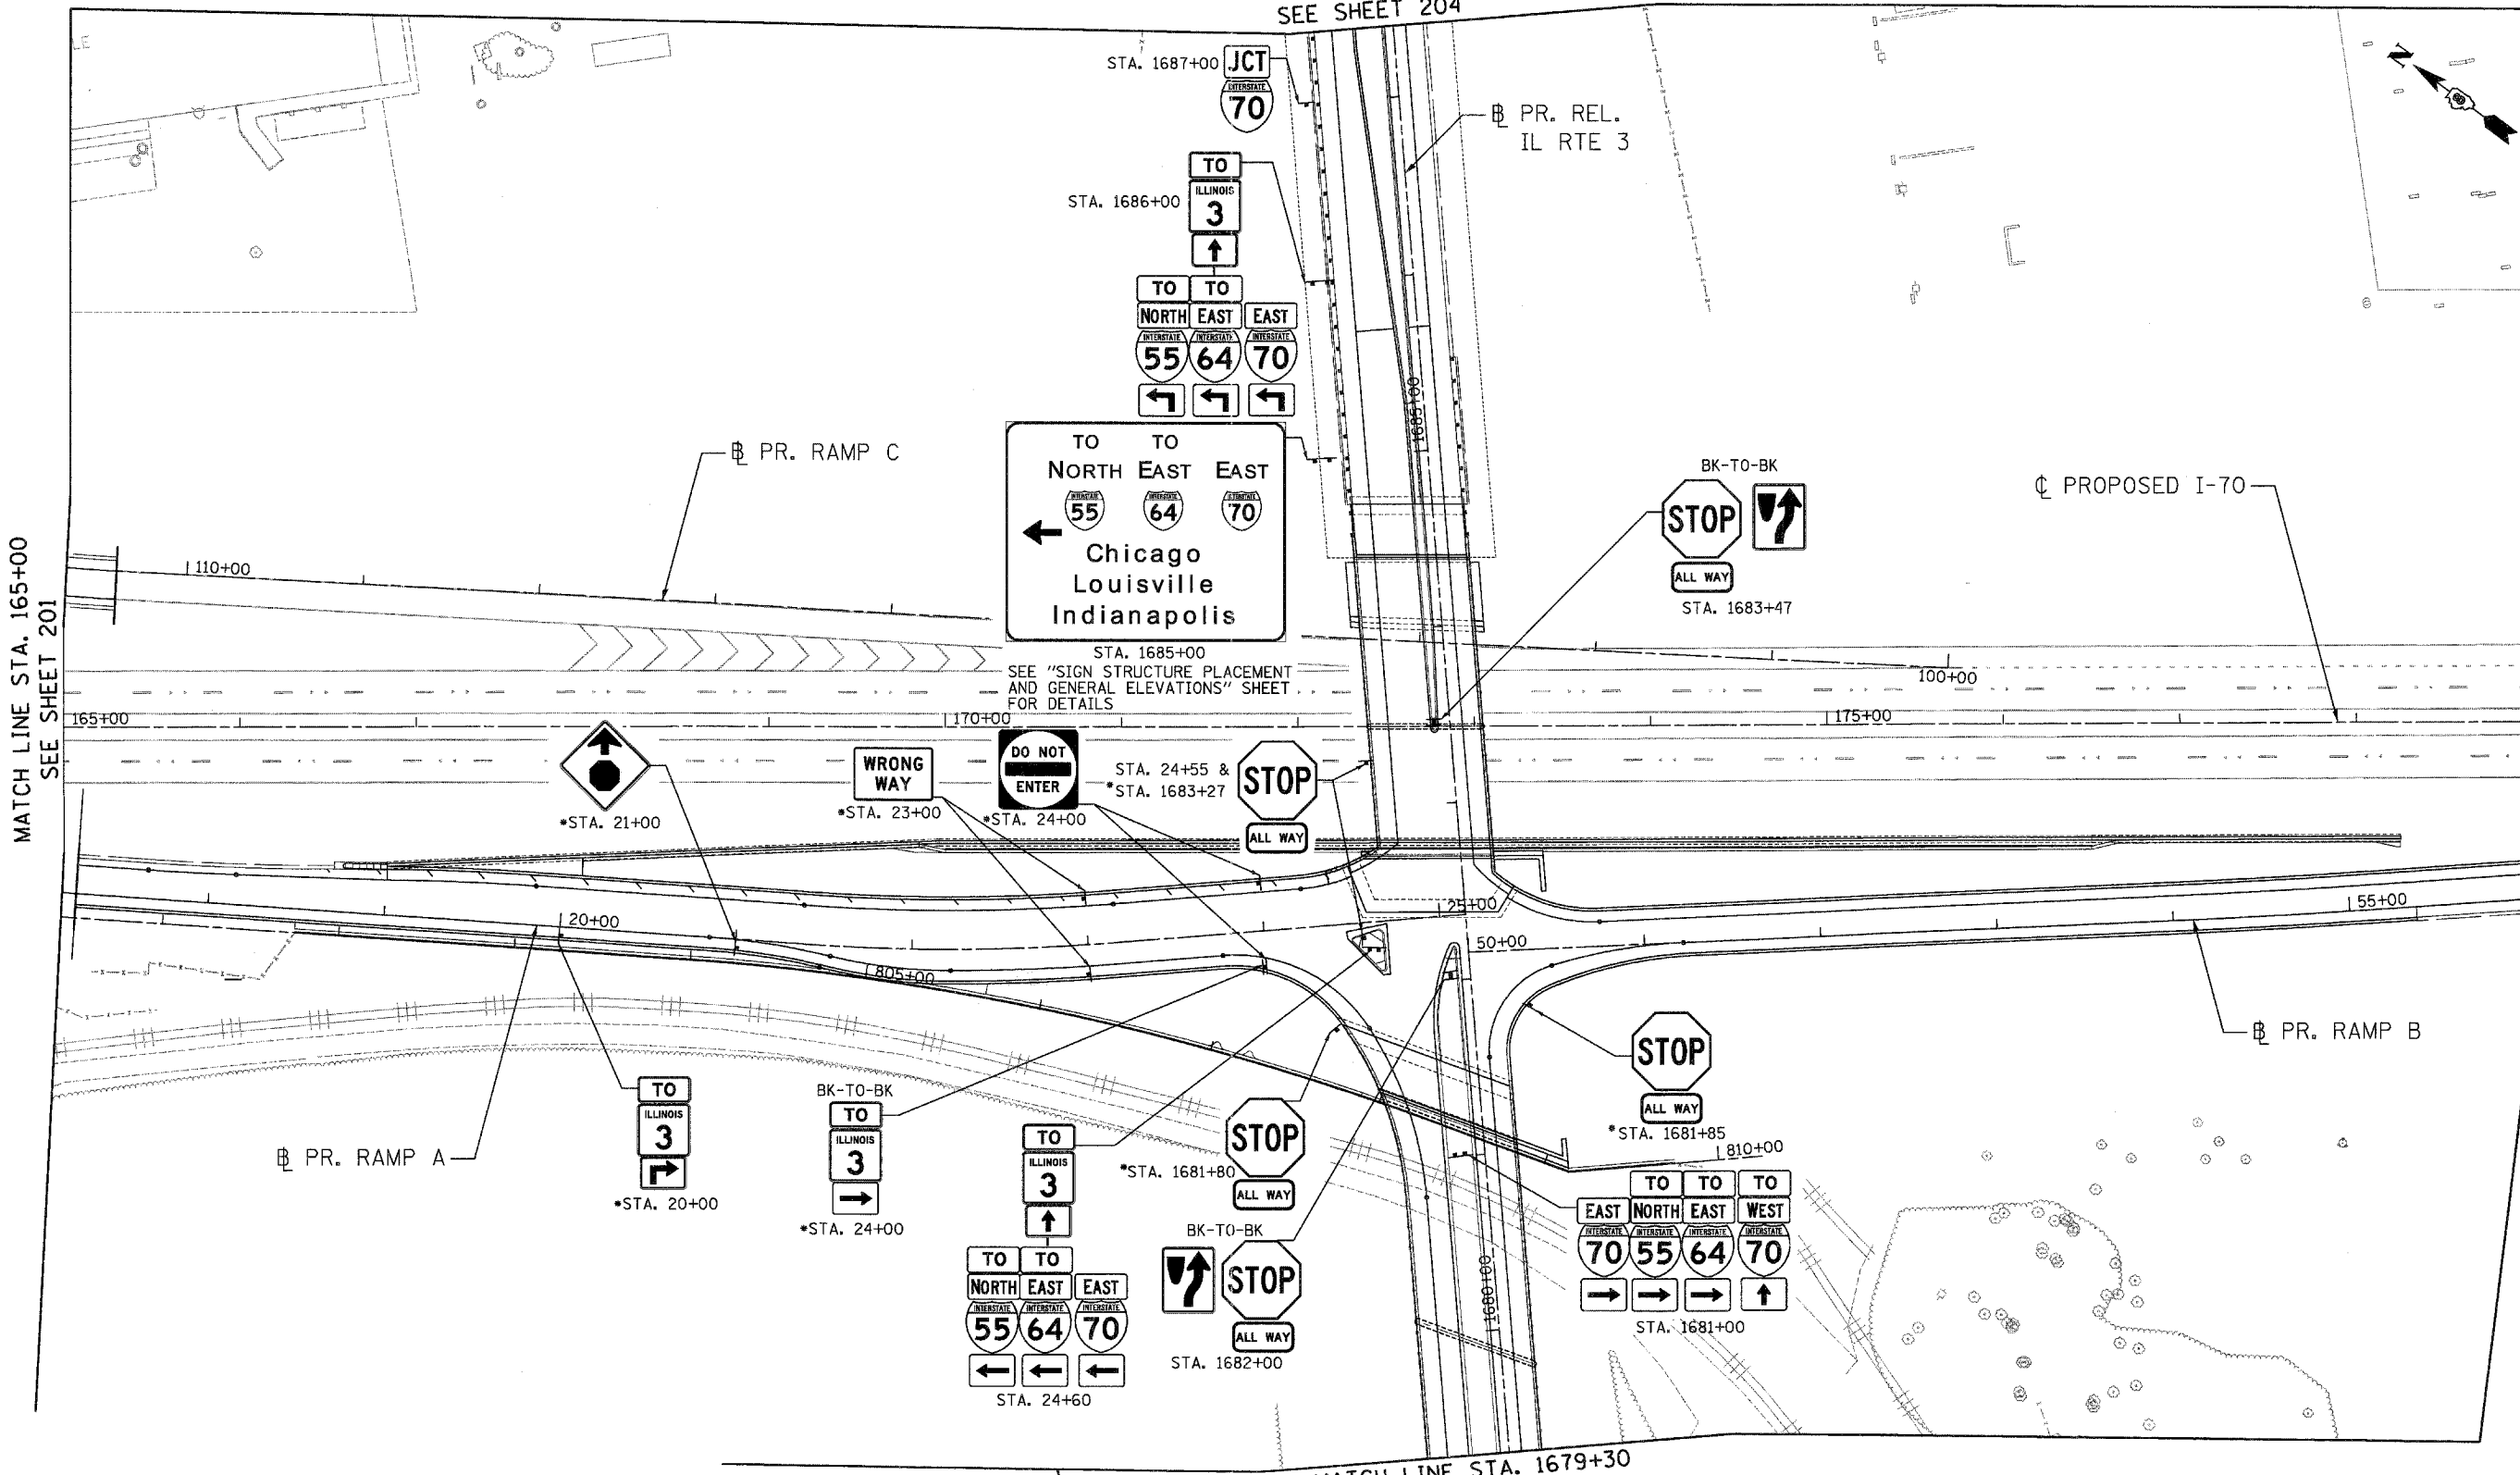

MATCH LINE "C"  
SEE SHEET 205

MATCH LINE STA. 1679+30  
SEE SHEET 206

**SIGNING LEGEND**

- ⊕ EXISTING GROUND SIGN
- ⊕ PROPOSED GROUND SIGN

**SIGNING NOTES**

1. SIGNS SHALL BE PLACED AT A LATERAL OFFSET PER MUTCD 2009 STANDARDS. (6' MIN. FROM EDGE OF SHOULDER)
2. FOR CLARITY, RIGHT-OF-WAY AND UTILITIES ARE NOT SHOWN. THE CONTRACTOR SHALL BE RESPONSIBLE FOR AVOIDING CONFLICTS BETWEEN ALL UTILITIES AND THE PROPOSED SIGNING PLAN.
3. SEE SIGNING DETAIL SHEETS FOR SIGN INFORMATION.
4. ZZ SHEETING SHALL BE USED FOR ALL GREEN BOARD DETAILS.
- INDICATES SIGN TO BE MOUNTED ON PARAPET WALL. (SEE DETAIL IN SIGNING PLANS)



USER NAME = \$USER\$	DESIGNED - AS	REVISED -
PLOT SCALE = \$SCALE\$	DRAWN - AS	REVISED -
PLOT DATE = \$DATE\$	CHECKED - ST	REVISED -
	DATE - 10/21/11	REVISED -

**STATE OF ILLINOIS  
DEPARTMENT OF TRANSPORTATION**  
PROPOSED RELOCATED IL ROUTE 3 INTERCHANGE

**PR. REL. IL RTE. 3, RAMPS A AND B  
SIGNING PLANS  
STA. 1679 + 30 TO STA. 1687 + 40**

SCALE: 1"=50'  
SHEET NO. 2 OF 6 SHEETS STA. TO STA.

F.A.P. RTE. 998	SECTION 82-2-1K	COUNTY ST. CLAIR	TOTAL SHEETS 353	SHEET NO. 202
FED. ROAD DIST. NO. ILLINOIS FED. AID PROJECT			CONTRACT NO. T6E06	