


SIGNING LEGEND

- Existing Ground Sign
- Proposed Ground Sign

SIGNING NOTES

- SIGNS SHALL BE PLACED AT A LATERAL OFFSET PER MUTCD 2009 STANDARDS. (6' MIN. FROM EDGE OF SHOULDER)
- FOR CLARITY, RIGHT-OF-WAY AND UTILITIES ARE NOT SHOWN. THE CONTRACTOR SHALL BE RESPONSIBLE FOR AVOIDING CONFLICTS BETWEEN ALL UTILITIES AND THE PROPOSED SIGNING PLAN.
- SEE SIGNING DETAIL SHEETS FOR SIGN INFORMATION.

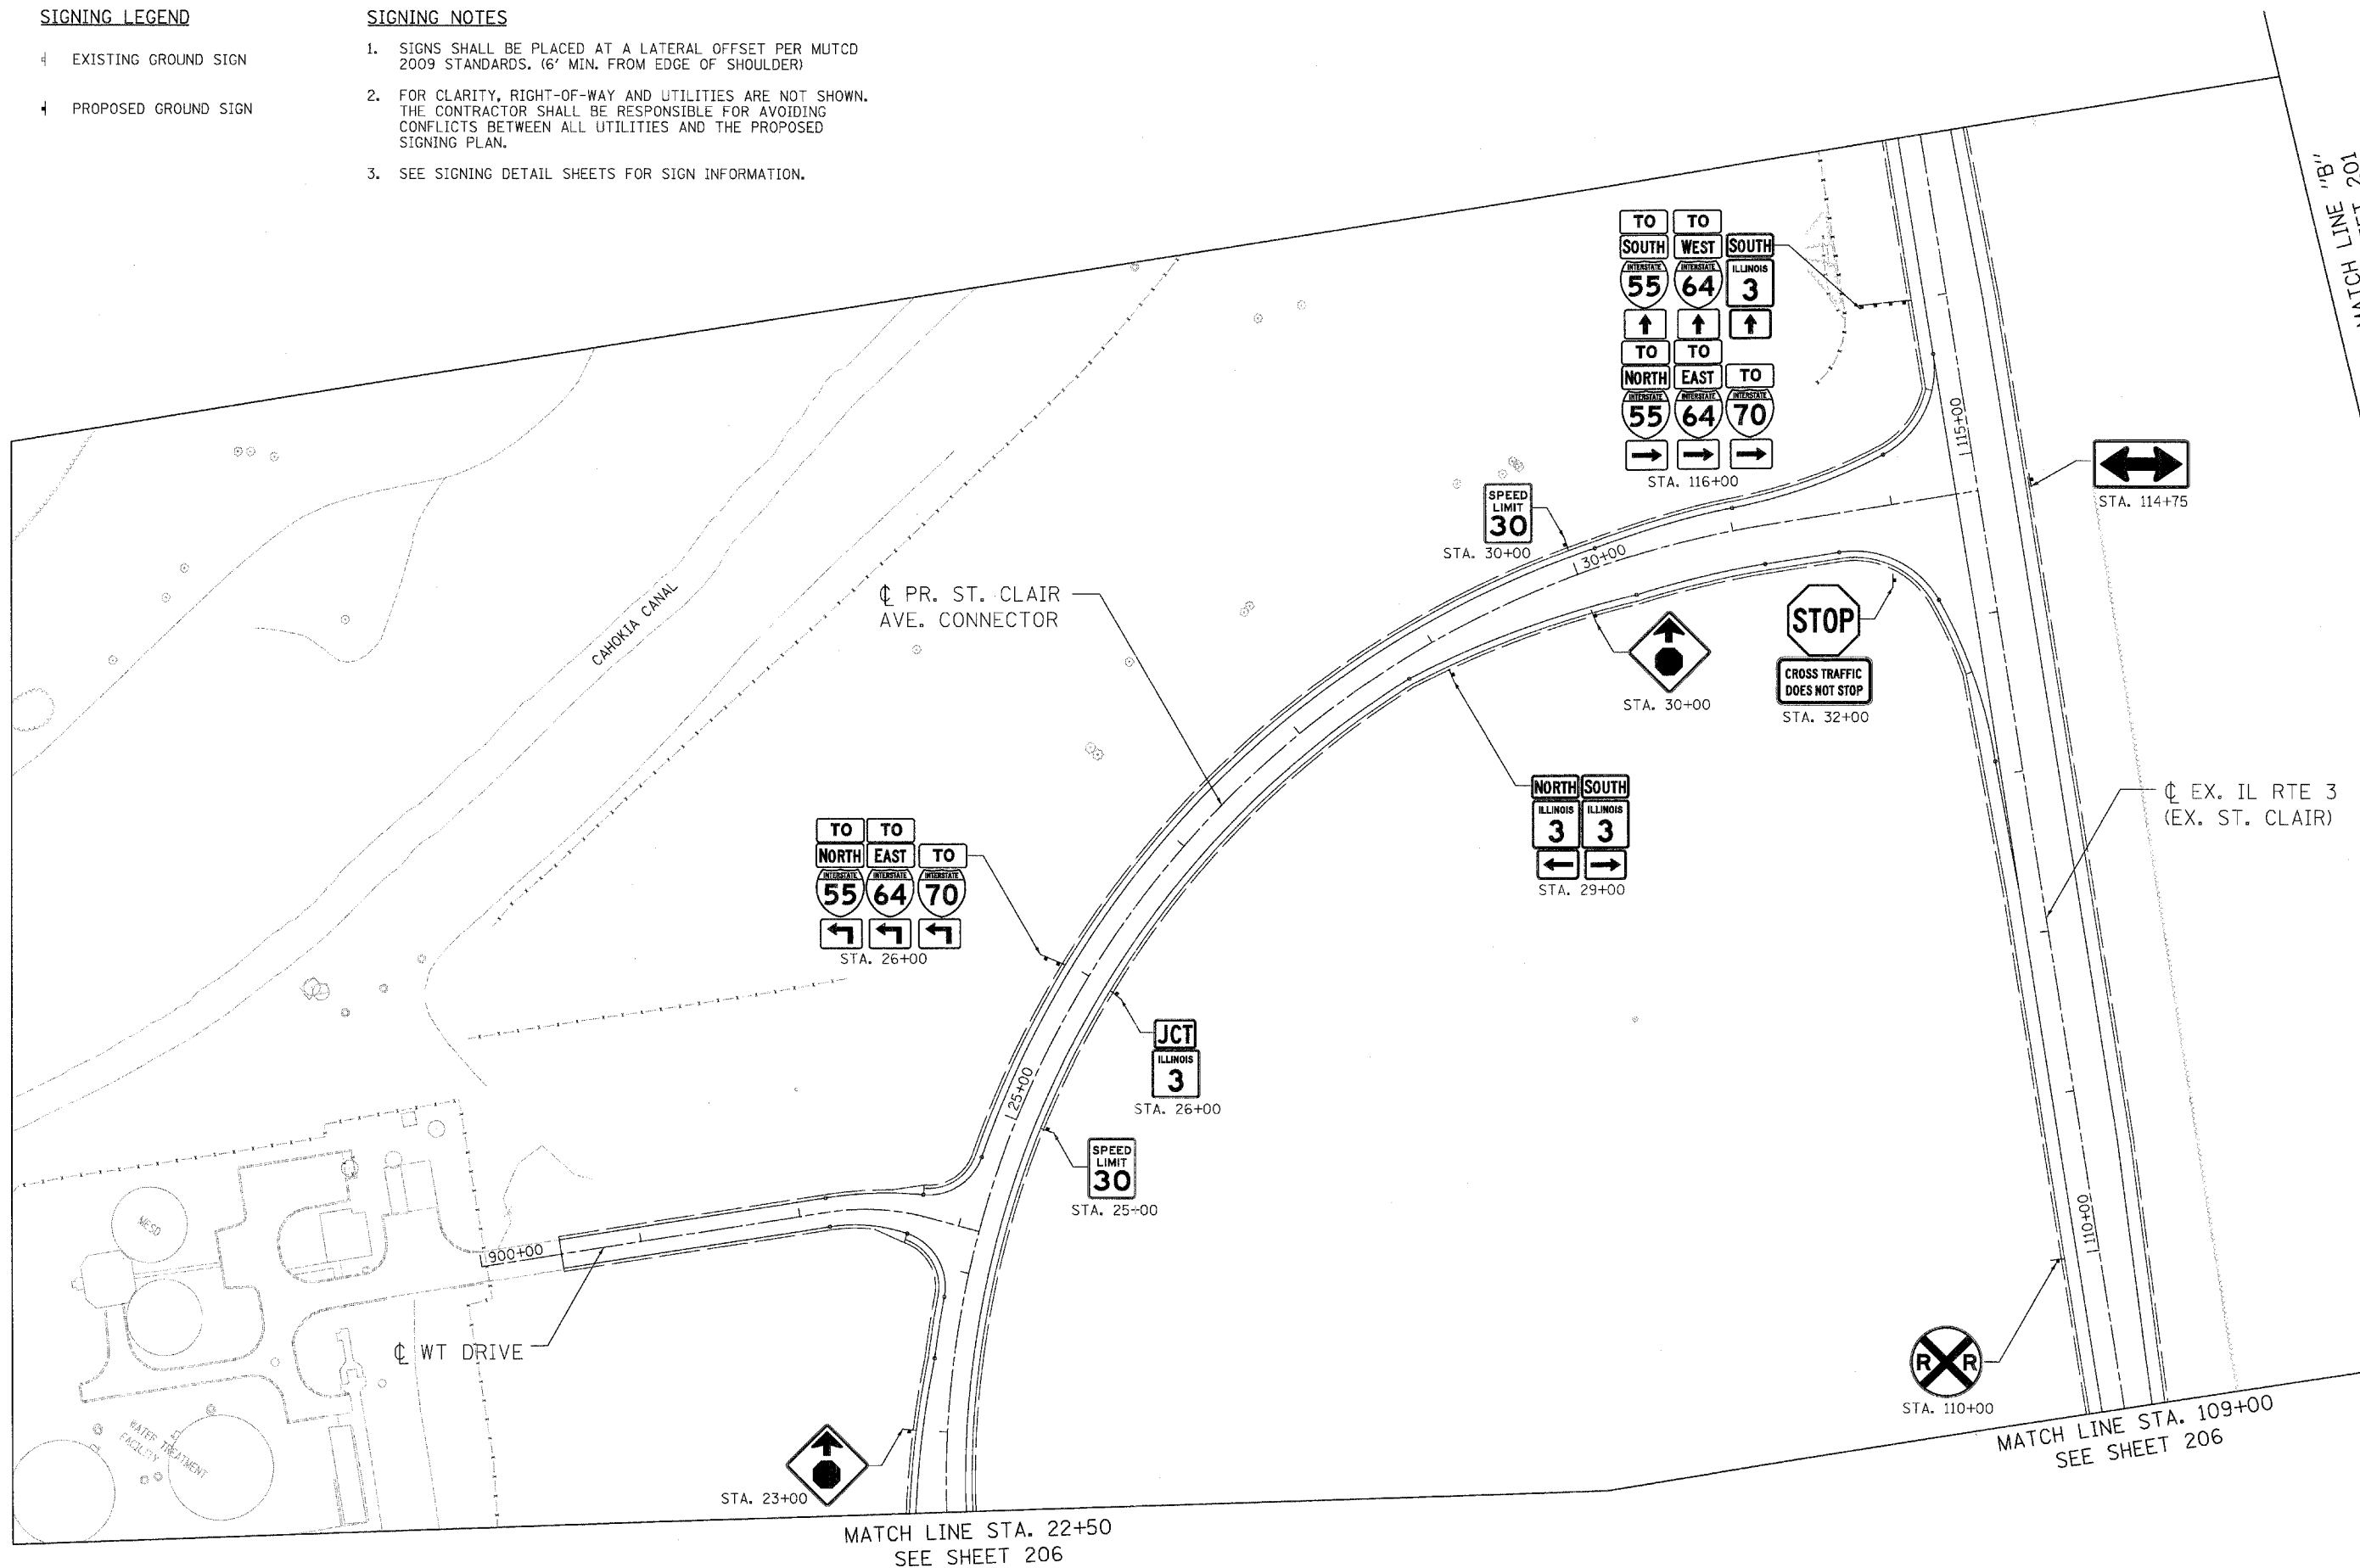

USER NAME = Plotted by Scott Wilkinson	DESIGNED - AS	REVISED -
	DRAWN - AS	REVISED -
PLOT SCALE = 50.0000" / IN.	CHECKED - ST	REVISED -
PLOT DATE = 12/17/2011	DATE - 10/21/11	REVISED -

**STATE OF ILLINOIS**  
**DEPARTMENT OF TRANSPORTATION**  
 PROPOSED RELOCATED ILLINOIS ROUTE 3 INTERCHANGE

**PR. ST. CLAIR AVE. CONNECTOR AND EX. IL RTE. 3 (ST. CLAIR AVE.)**  
**SIGNING PLANS**  
**STA. 109+00 TO STA. 117+00**  
 SCALE: 1"=50'     SHEET NO. 5 OF 6 SHEETS     STA. \_\_\_\_\_ TO STA. \_\_\_\_\_

F.A.P. RTE.	SECTION	COUNTY	TOTAL SHEETS	SHEET NO.
998	82-2-1K	ST. CLAIR	353	205

CONTRACT NO. 76E06  
 FED. ROAD DIST. NO.    ILLINOIS FED. AID PROJECT