
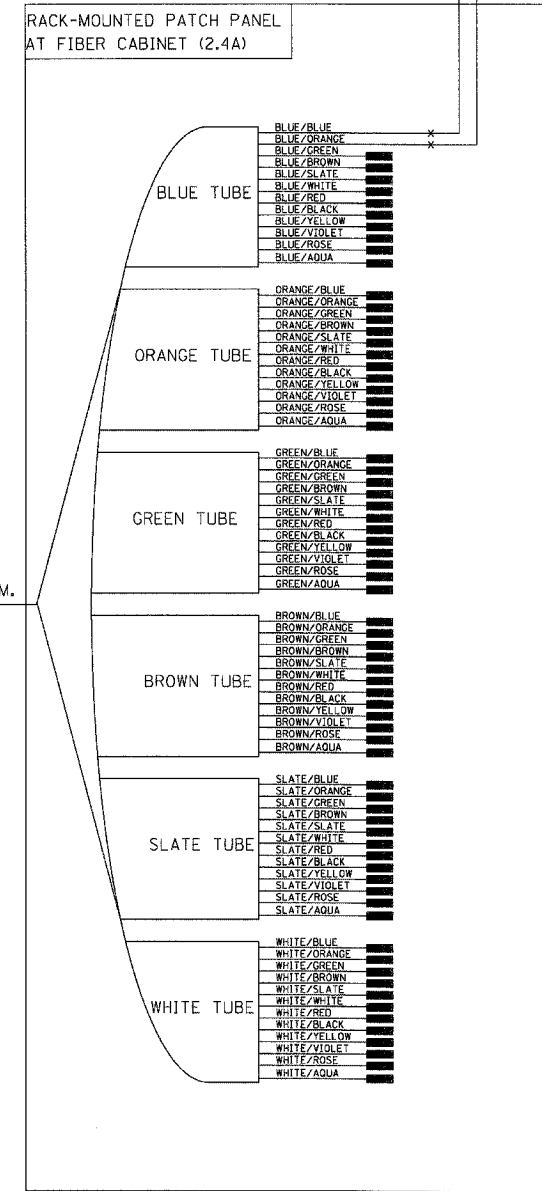
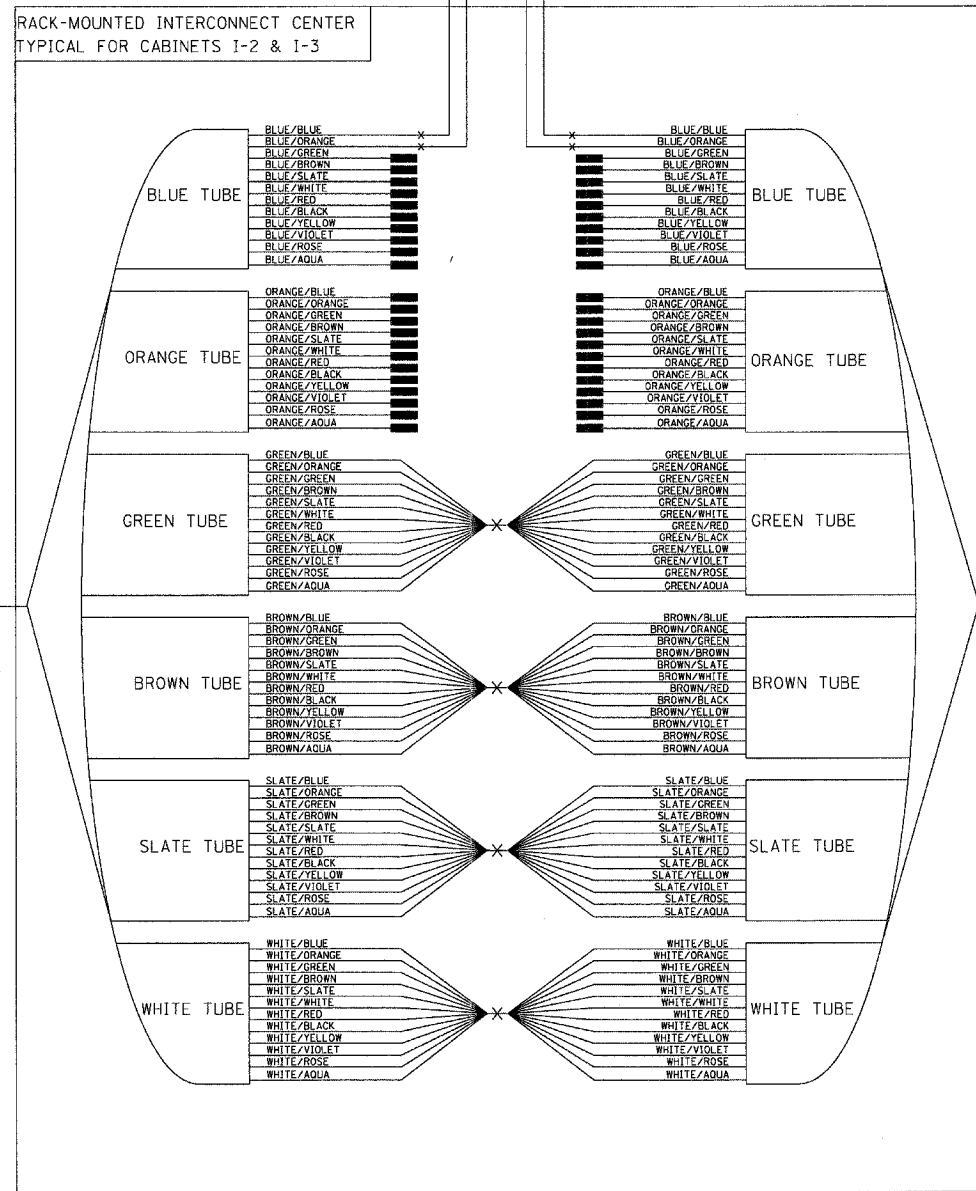


JUMPER TO SWITCH  
IN EQUIPMENT  
CABINET @ 2.4

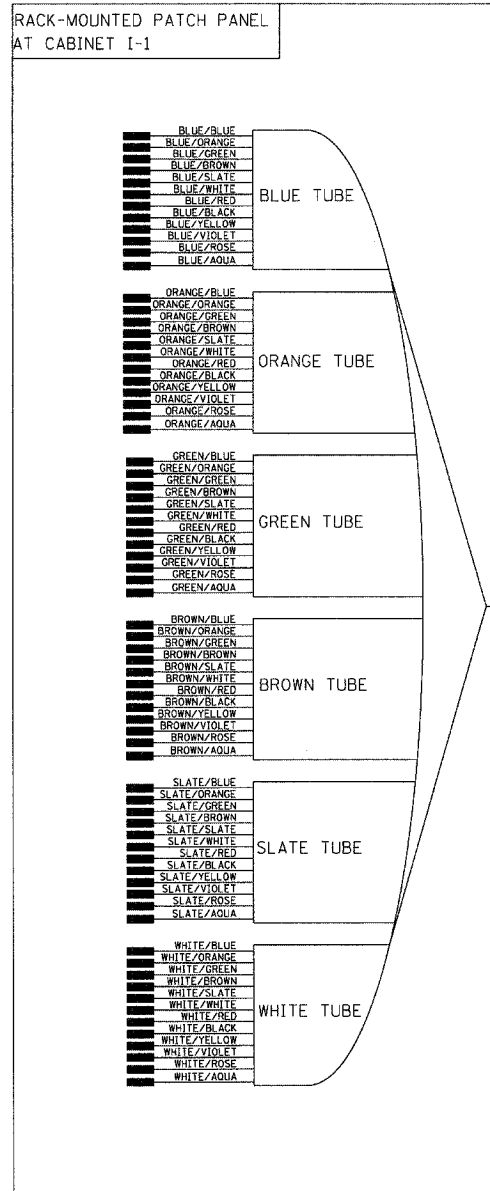

72 STRANDS  
FIBER OPTIC S.M.

72 STRANDS  
FIBER OPTIC S.M.

10-19-2011 15:02:16 BONDHILLD \SFS-804\KIM.VALLI.T.D. TRANS. 07\2222.22056-00\NRC\CAN\DIS.TECH.SYS\CAD\DWG\CONTRACT.I\BORDHILLD\11-SHIT-T\PLAN2.C.DWG

FILE NAME =	USER NAME = #USER#	DESIGNED - KRR	REVISED -	<b>STATE OF ILLINOIS</b> <b>DEPARTMENT OF TRANSPORTATION</b> PROPOSED RELOCATED IL ROUTE 3 INTERCHANGE	<b>SPlicing DETAIL</b> <b>CABINETS I-1, I-2, I-3 &amp; I-4</b>			F.A.P. RTE.	SECTION	COUNTY	TOTAL SHEETS	SHEET NO.
#FILE#	PLOT SCALE = #SCALE#	DRAWN - ARM	REVISED -					998	82-2-1K	ST. CLAIR	353	249
PLOT DATE = #DATE#	CHECKED - KRR	REVISED -	REVISED -					CONTRACT NO. 76E06				
	DATE - 10/21/11	REVISED -	REVISED -					FED. ROAD DIST. NO. ILLINOIS FED. AID PROJECT				
<b>TENG</b> TENG & ASSOCIATES, INC. ENGINEERS/ARCHITECTS/PLANNERS CHICAGO, ILLINOIS					SCALE: N.T.S.	SHEET NO.	OF SHEETS	STA.	TO STA.			