


DATE _____
 BY _____
 SURVEYED _____
 PLOTTED _____
 NOTE BOOK _____
 TEMPLATE _____
 AREAS CHECKED _____
 NO. _____

DATE _____
 BY _____
 SURVEYED _____
 PLOTTED _____
 NOTE BOOK _____
 TEMPLATE _____
 AREAS CHECKED _____
 NO. _____

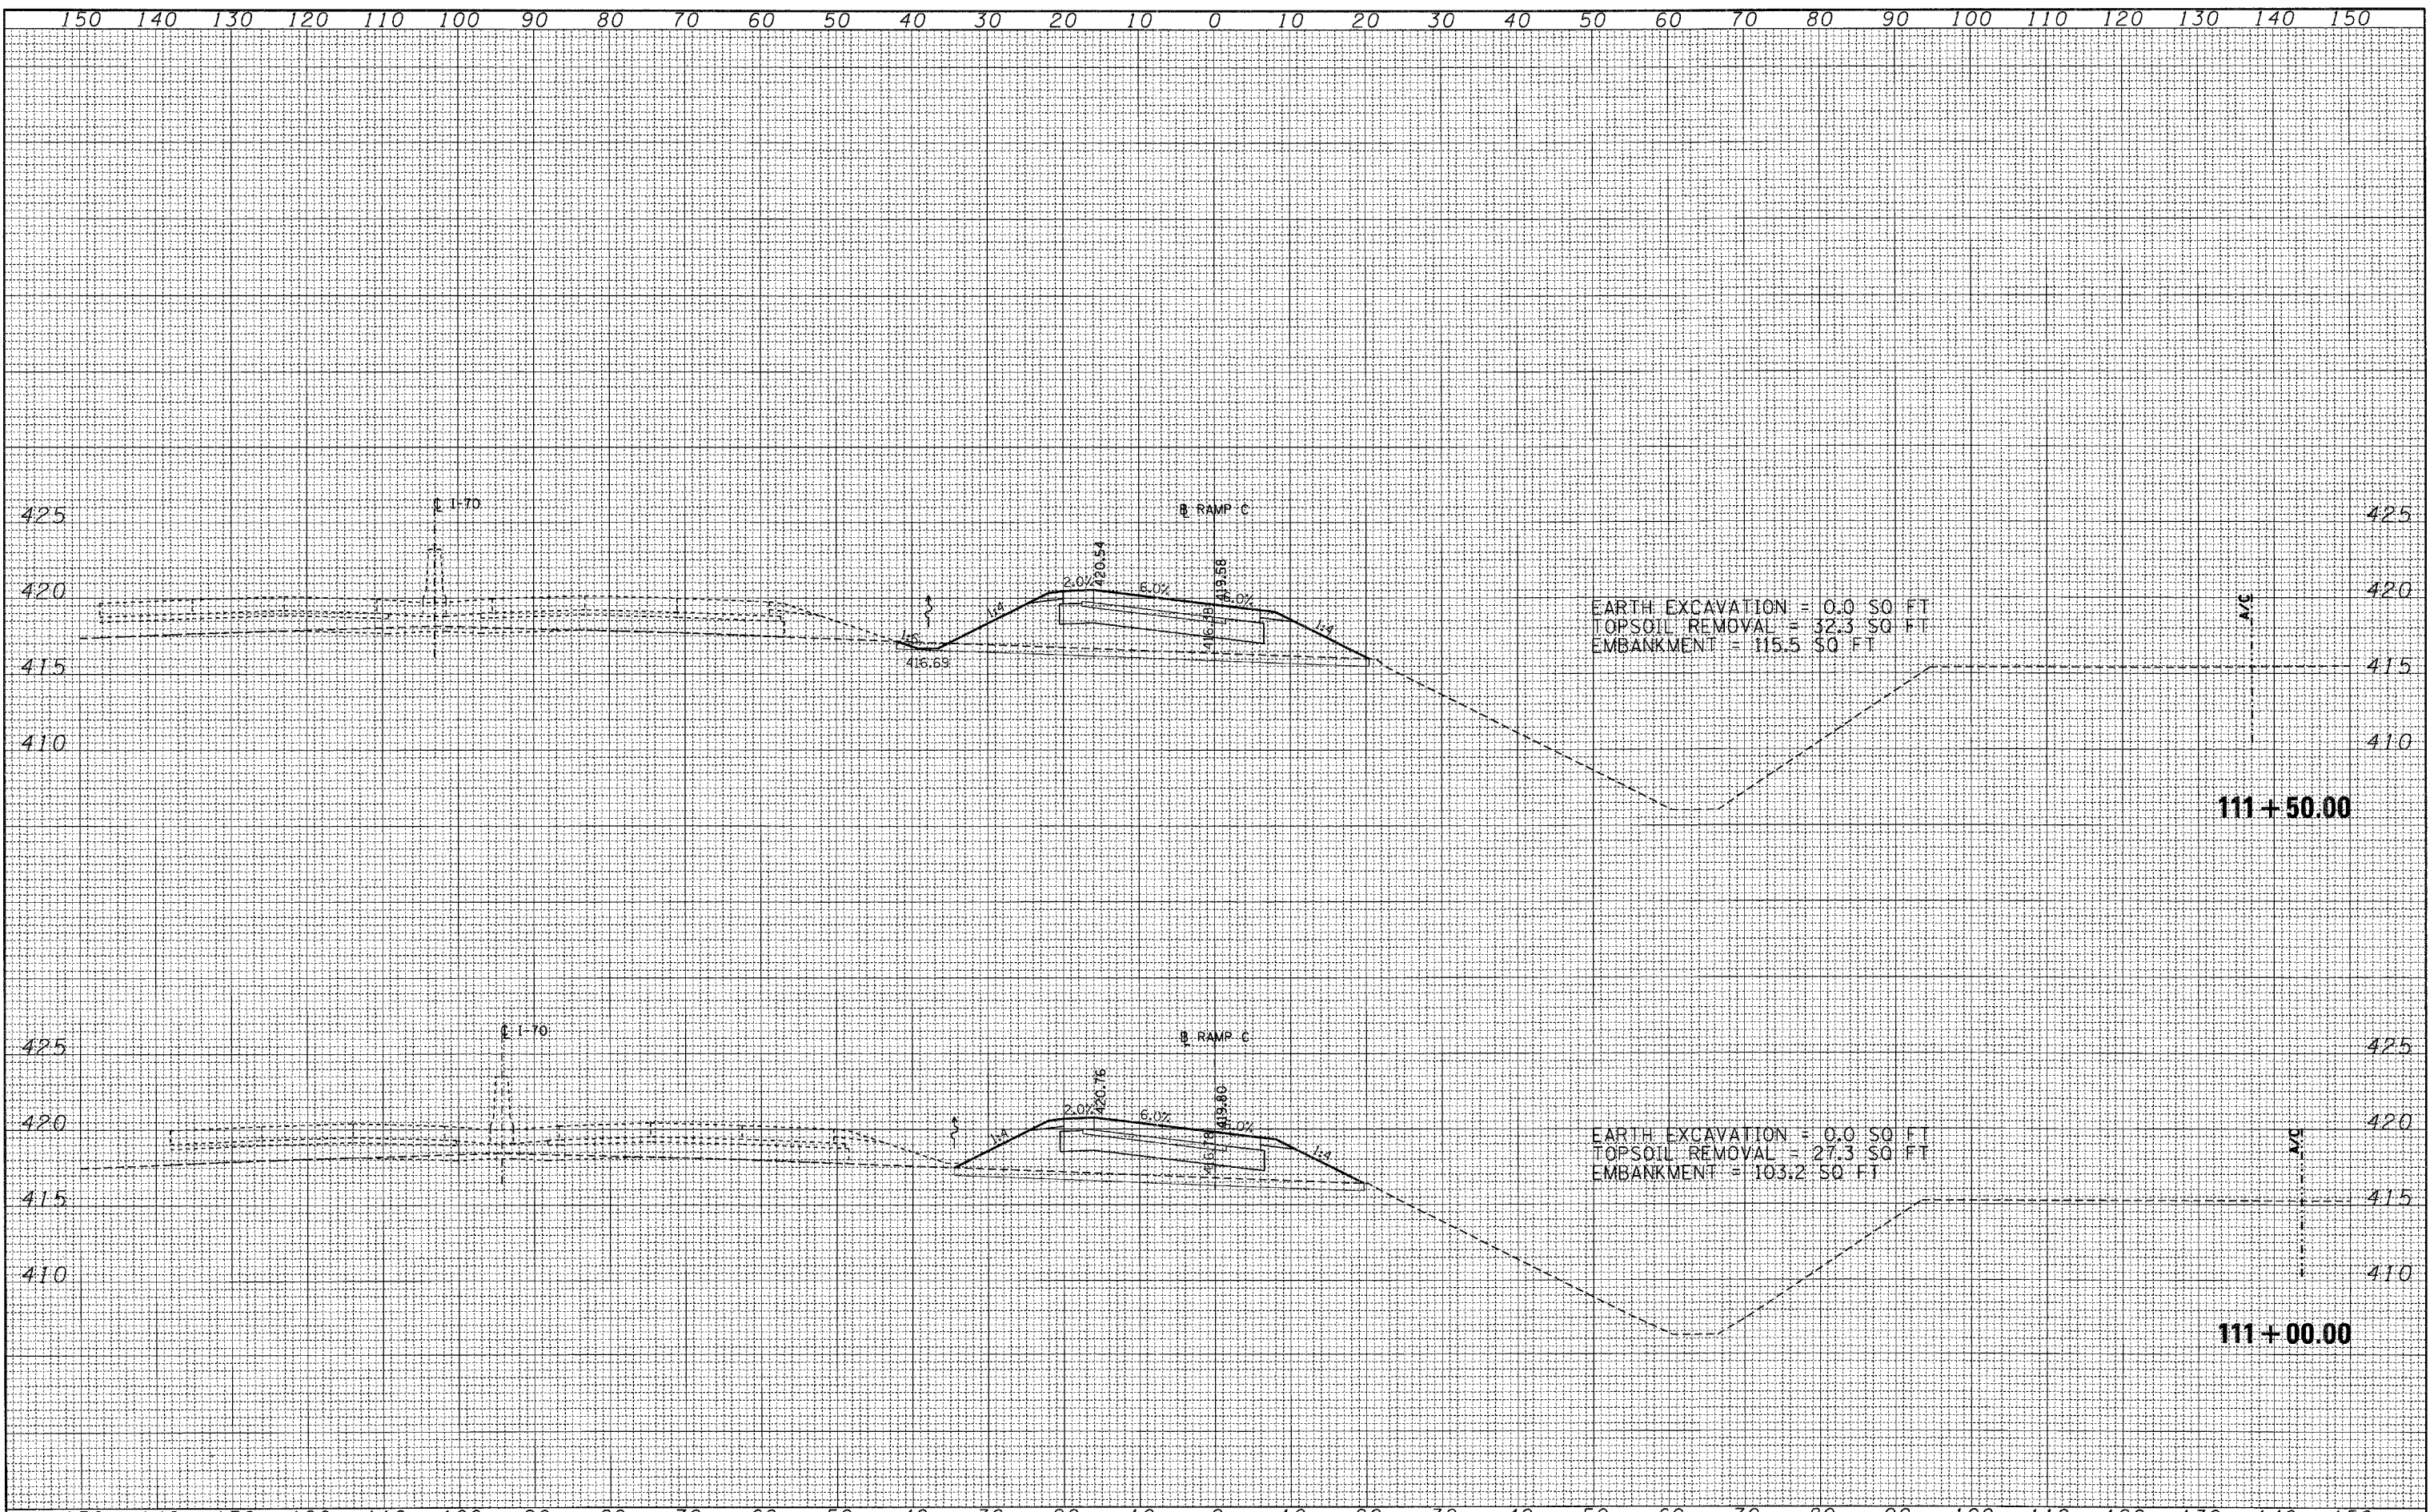

FILE NAME =	USER NAME = #USER#	DESIGNED - JB	REVISED -	STATE OF ILLINOIS DEPARTMENT OF TRANSPORTATION				CROSS-SECTIONS				F.A. RTE.	SECTION	COUNTY	TOTAL SHEETS	SHEET NO.
#FILE#	PLOT SCALE = #SCALE#	DRAWN - AG	REVISED -					RAMP C				998	82-2-1K	ST. CLAIR	353	278
	PLOT DATE = #DATE#	CHECKED - ACL	REVISED -	SCALE: _____ SHEET NO. _____ OF _____ SHEETS STA. 111+00.00 TO STA. 111+50.00				CONTRACT NO. 76E06				ILLINOIS FED. AID PROJECT				
		DATE - 10/21/11	REVISED -													