


DATE	
BY	
FINAL SURVEY	
SURVEYED	
PLOTTED	
NOTE BOOK	
AREAS CHECKED	
NO.	

DATE	
BY	
ORIGINAL SURVEY	
SURVEYED	
PLOTTED	
NOTE BOOK	
AREAS CHECKED	
NO.	

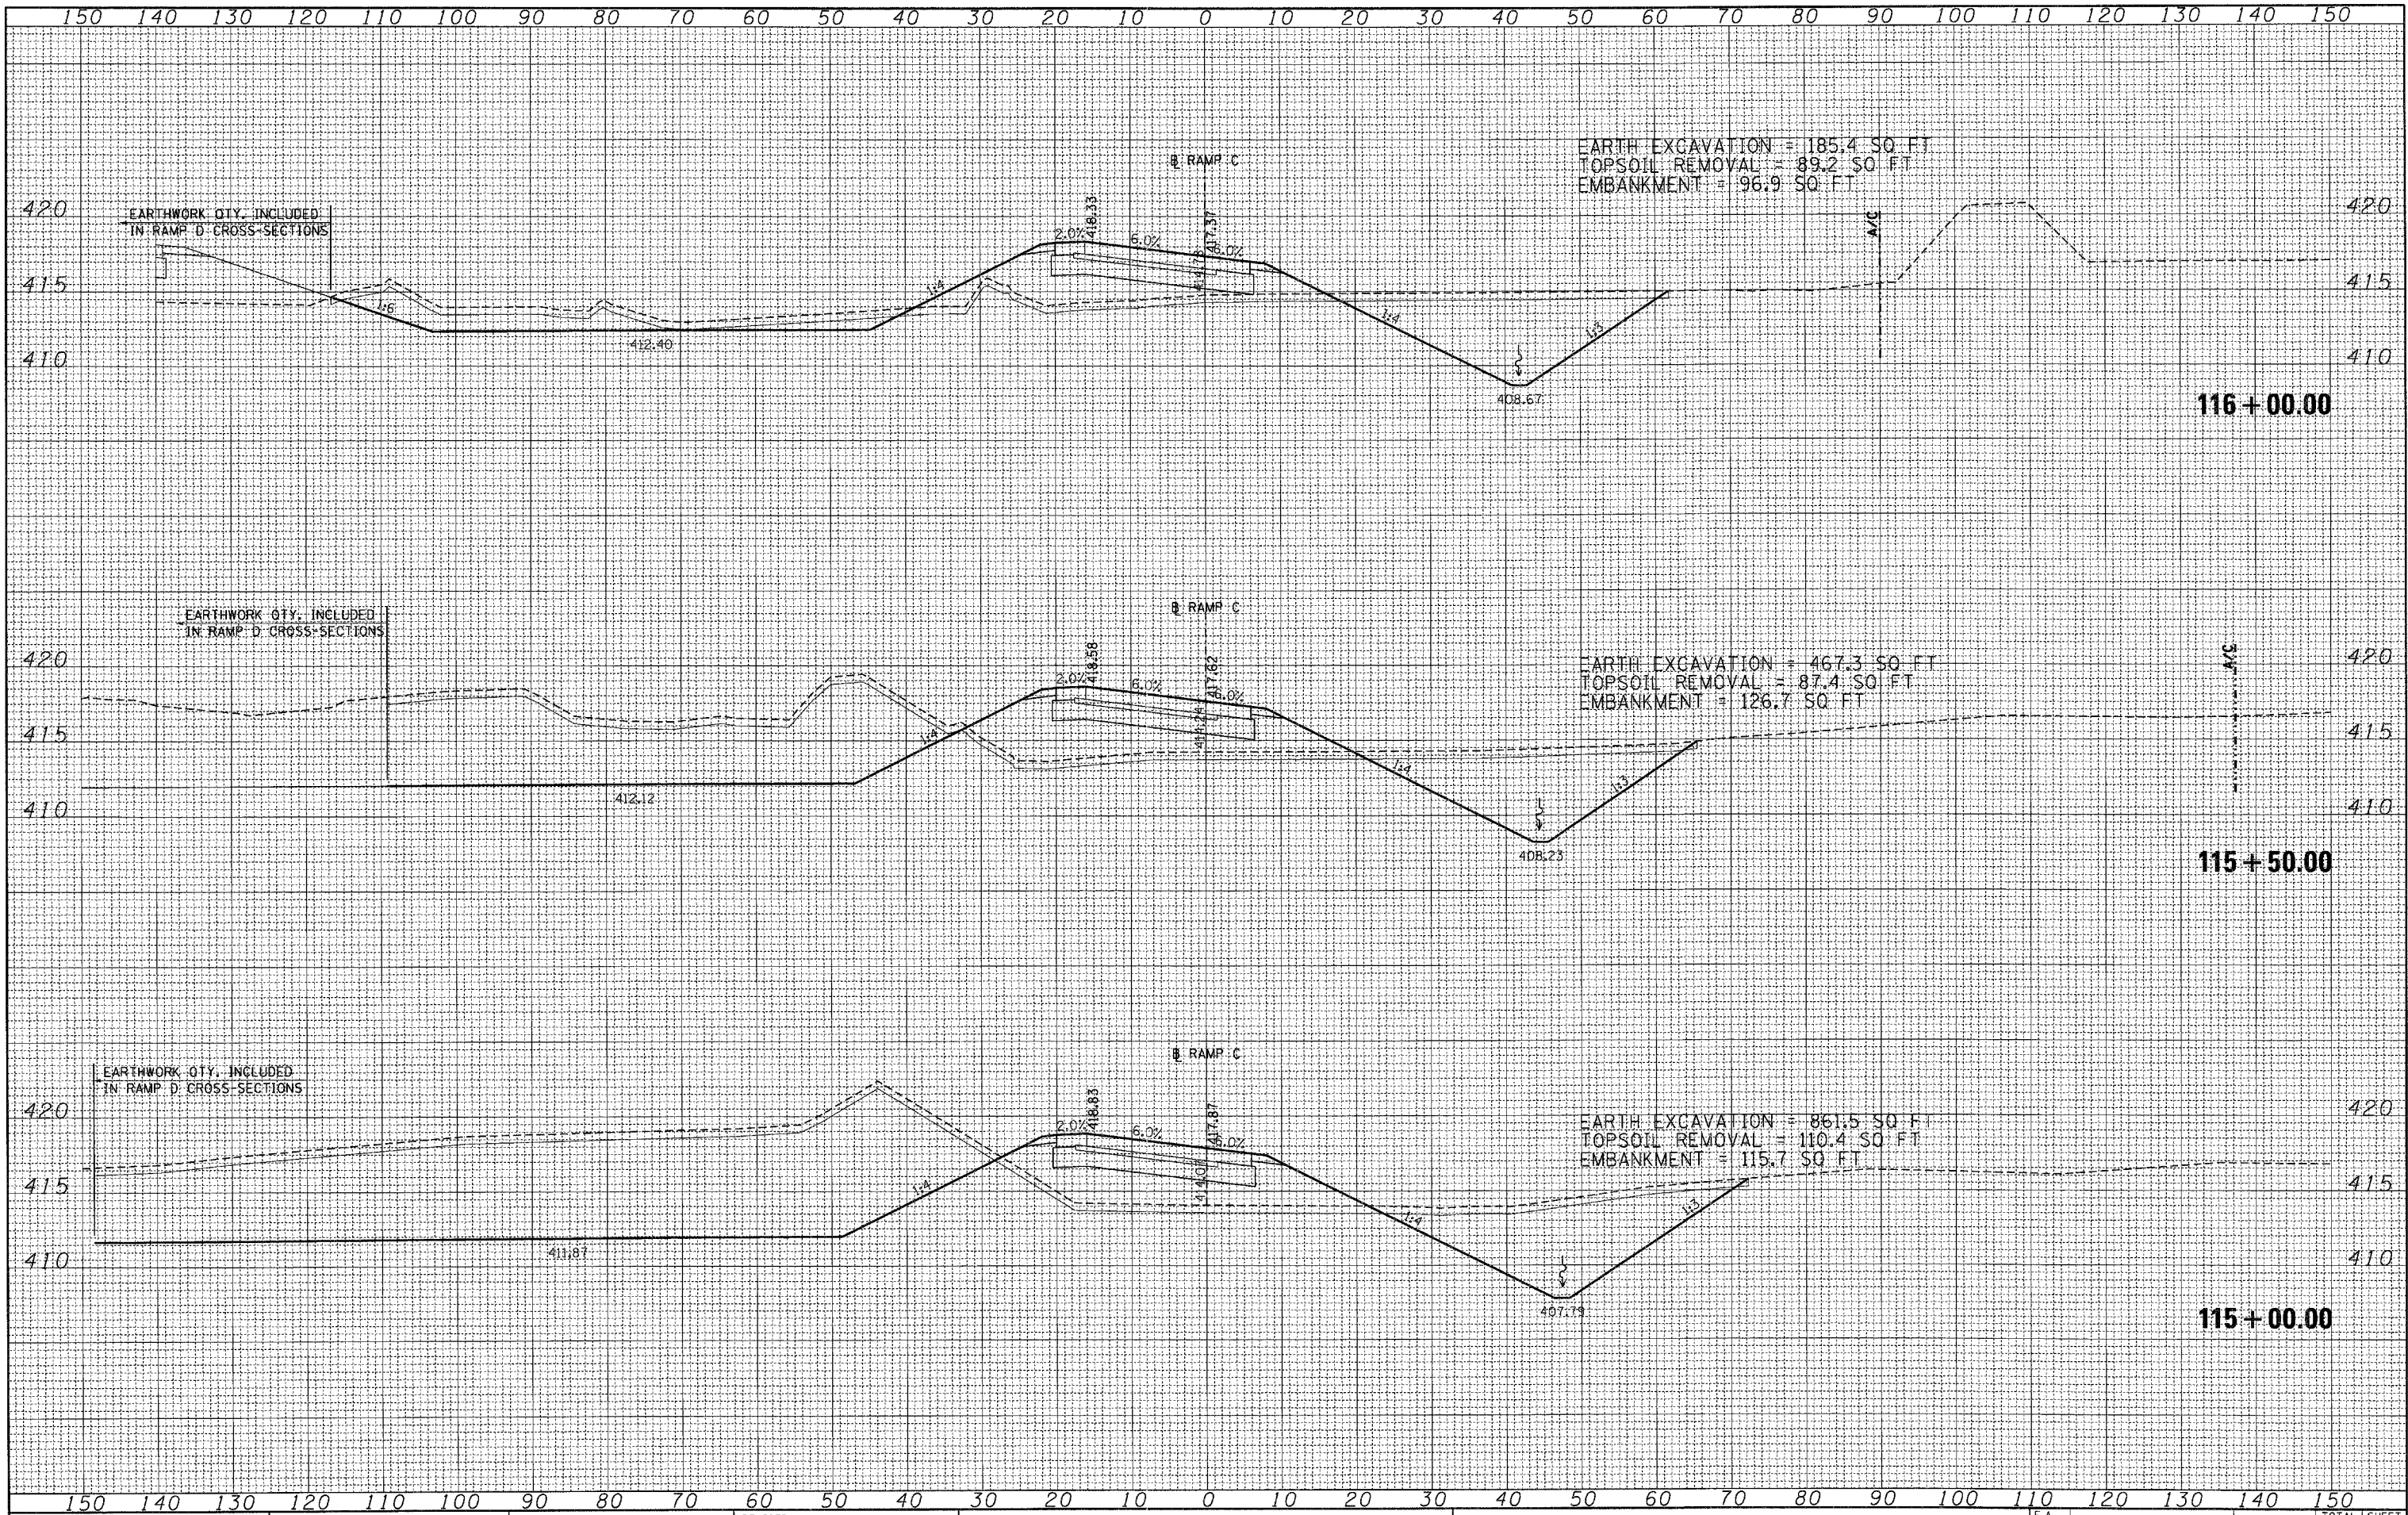

FILE NAME =	USER NAME = *USER*	DESIGNED - JB	REVISED -	STATE OF ILLINOIS DEPARTMENT OF TRANSPORTATION	CROSS-SECTIONS RAMP C		F.A. RTE.	SECTION	COUNTY	TOTAL SHEETS	SHEET NO.	
#FILE#	PLOT SCALE = *SCALE*	DRAWN - AG	REVISED -		SCALE:	SHEET NO.	OF SHEETS	998	82-2-1K	ST. CLAIR	353	282
	PLOT DATE = *DATE*	CHECKED - ACL	REVISED -		STA. 115+00.00	TO STA. 116+00.00			CONTRACT NO. 76E06		[ILLINOIS] FED. AID PROJECT	
		DATE - 10/21/11	REVISED -									