


DATE	
BY	
FINAL SURVEY	
PLotted	
NOTE BOOK	
NO.	
SURVEYED	
PLotted	
NOTE BOOK	
NO.	
SURVEYED	
PLotted	
NOTE BOOK	
NO.	
SURVEYED	
PLotted	
NOTE BOOK	
NO.	

DATE	
BY	
ORIGINAL SURVEY	
PLotted	
NOTE BOOK	
NO.	
SURVEYED	
PLotted	
NOTE BOOK	
NO.	
SURVEYED	
PLotted	
NOTE BOOK	
NO.	
SURVEYED	
PLotted	
NOTE BOOK	
NO.	

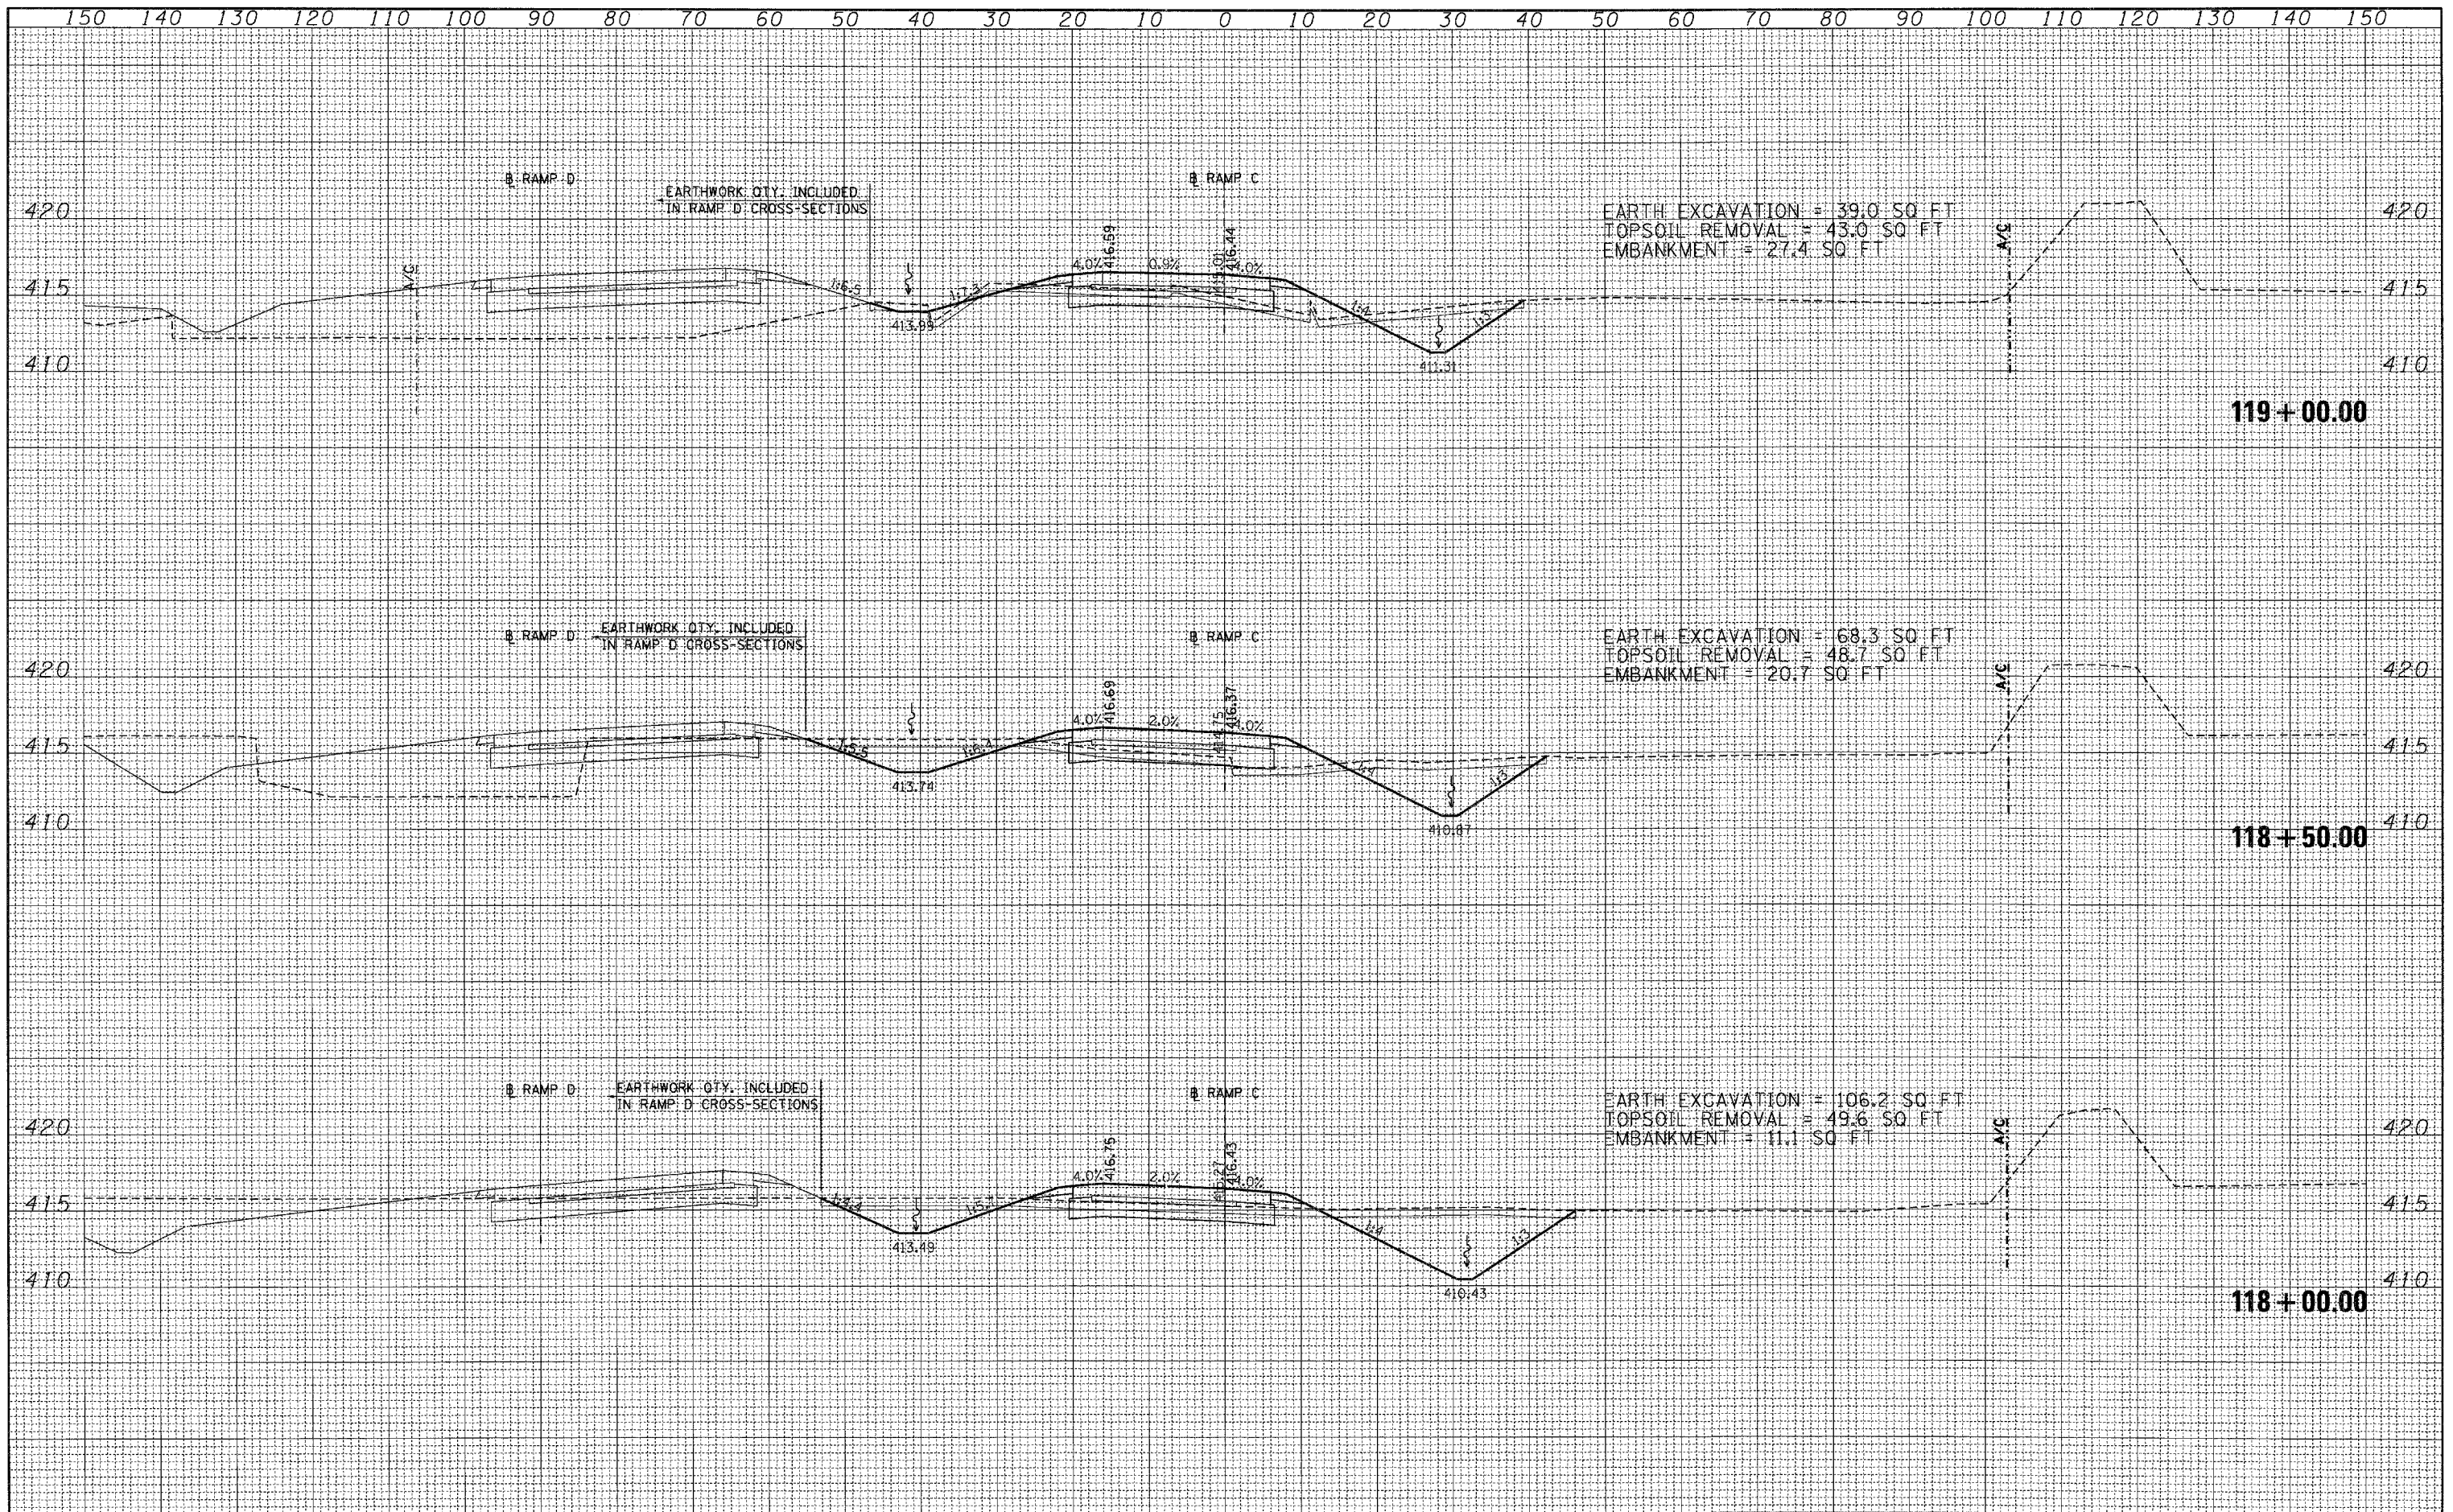

FILE NAME -	USER NAME - *USER*	DESIGNED - JB	REVISED -	<b>STATE OF ILLINOIS DEPARTMENT OF TRANSPORTATION</b>	<b>CROSS-SECTIONS RAMP C</b>				F.A. RTE.	SECTION	COUNTY	TOTAL SHEETS	SHEET NO.	
#FILE#		DRAWN - AG	REVISED -		SCALE:	SHEET NO.	OF	SHEETS	STA. 118+00.00	TO STA. 119+00.00	998	82-2-1K	ST. CLAIR	353 284
		CHECKED - ACL	REVISED -		CONTRACT NO. 76E06									
		DATE - 10/21/11	REVISED -		ILLINOIS FED. AID PROJECT									