


DATE	
BY	
SURVEYED	
PLANNED	
NOTE BOOK	
AREAS CHECKED	
NO.	

DATE	
BY	
SURVEYED	
PLANNED	
NOTE BOOK	
AREAS CHECKED	
NO.	

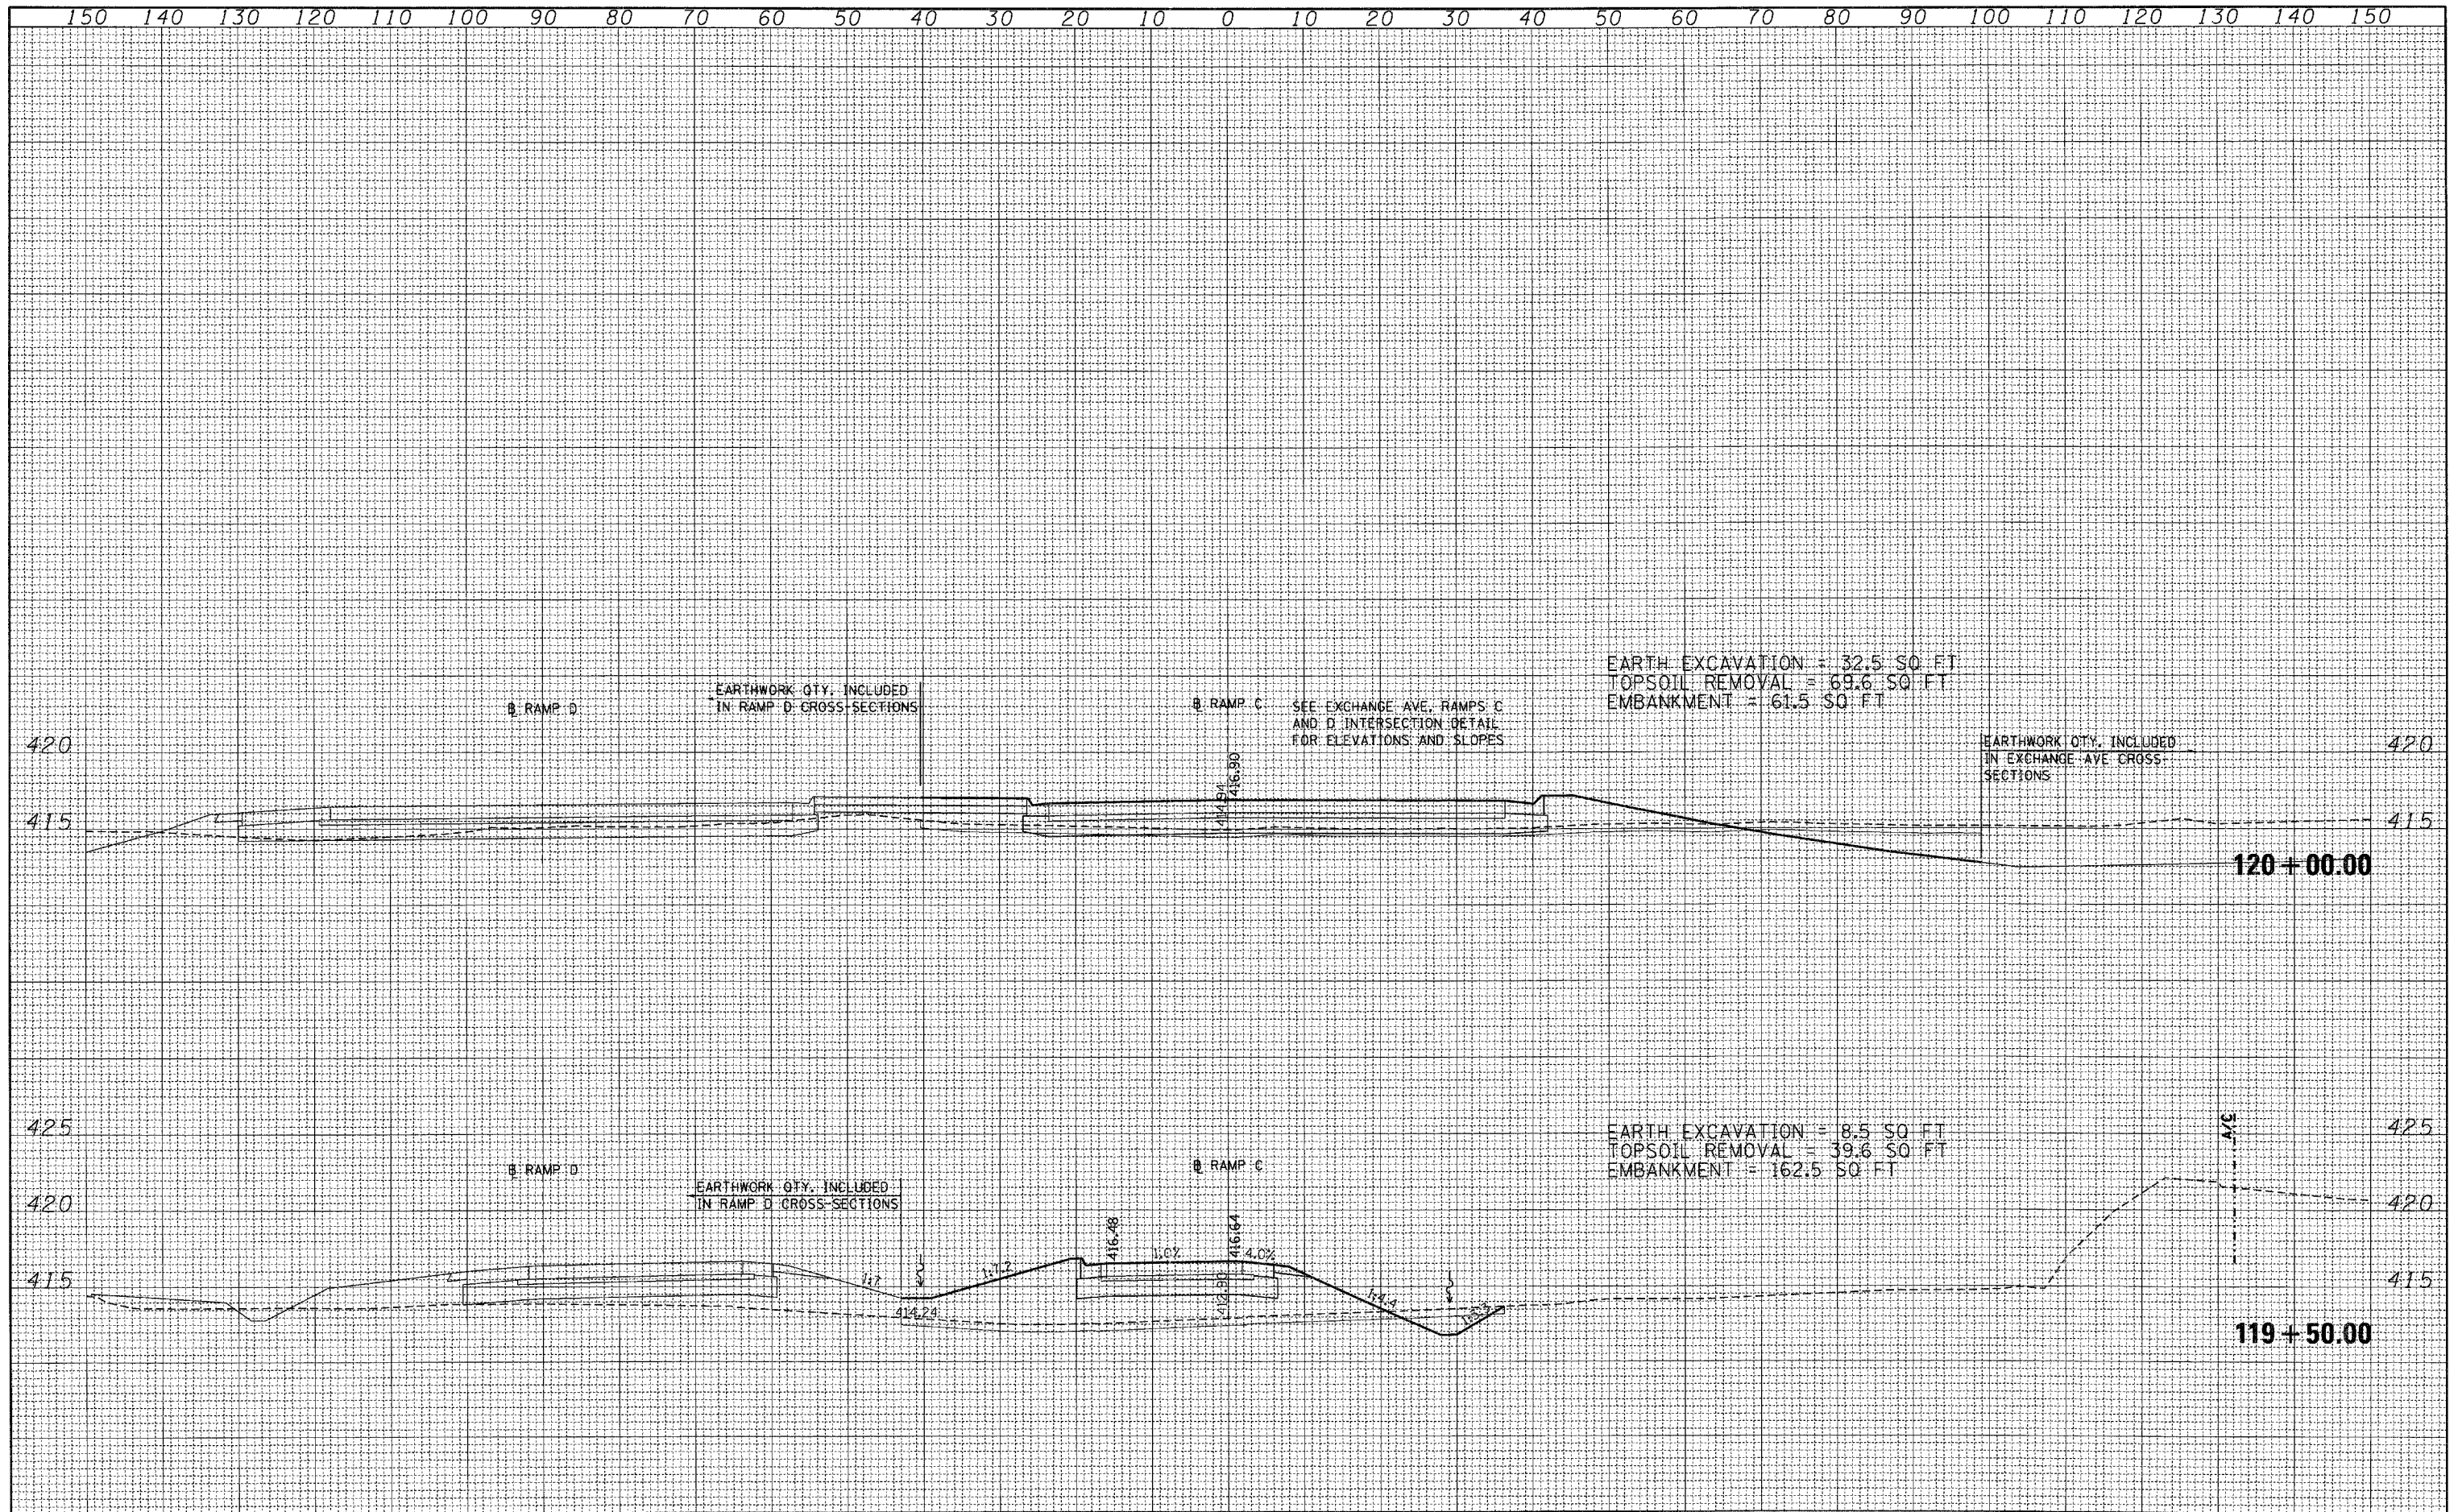

FILE NAME =	USER NAME = *USER*	DESIGNED - JB	REVISED -	STATE OF ILLINOIS DEPARTMENT OF TRANSPORTATION	CROSS-SECTIONS RAMP C				F.A. RTE.	SECTION	COUNTY	TOTAL SHEETS	SHEET NO.
FILEL	PLLOT SCALE = *SCALE*	DRAWN - AG	REVISED -		998	82-2-1K	ST. CLAIR	353	285				
PLLOT DATE = *DATE*	DATE - 10/21/11	CHECKED - ACL	REVISED -		SCALE: SHEET NO. OF SHEETS STA. 119+50.00 TO STA. 120+00.00				CONTRACT NO. 76E06				
		REVISIED -			ILLINOIS FED. AID PROJECT								