


DATE	
BY	
SURVEYED	
PLOTTED	
NOTE BOOK	
TEMPLATE	
AREAS CHECKED	
NO.	

DATE	
BY	
SURVEYED	
PLOTTED	
NOTE BOOK	
TEMPLATE	
AREAS CHECKED	
NO.	

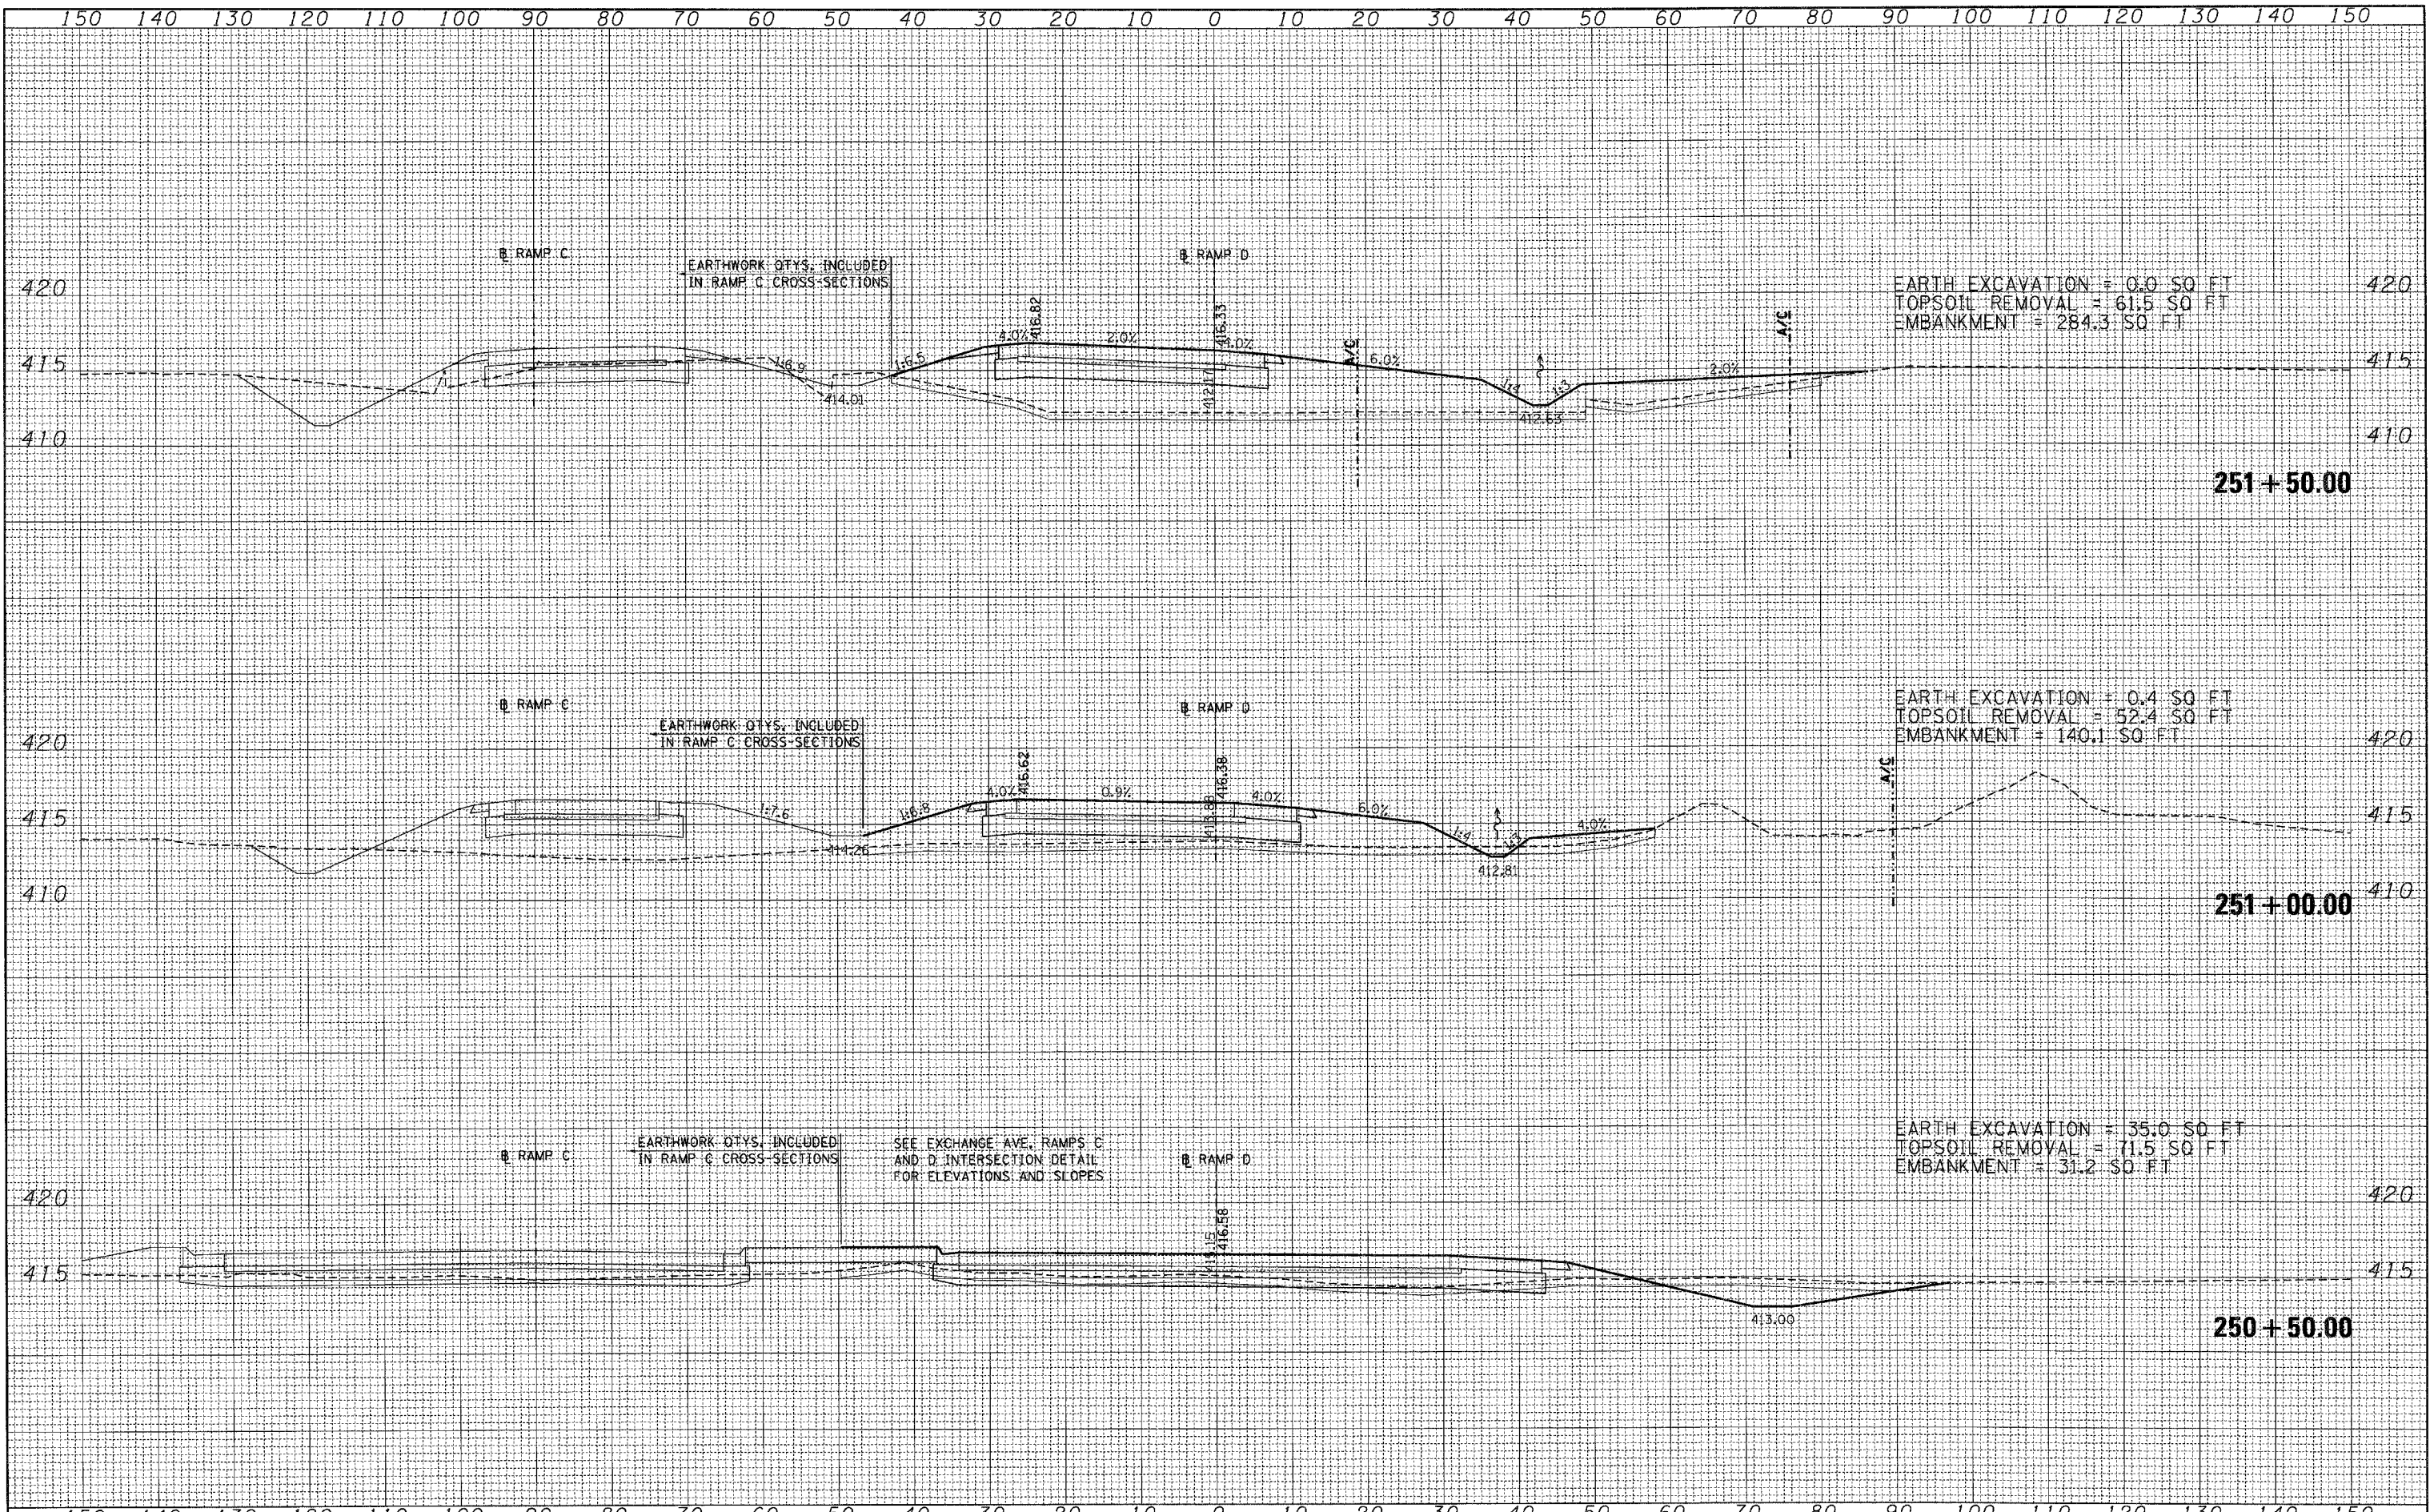

EARTH EXCAVATION = 0.0 SQ FT
 TOPSOIL REMOVAL = 61.5 SQ FT
 EMBANKMENT = 284.3 SQ FT

EARTH EXCAVATION = 0.4 SQ FT
 TOPSOIL REMOVAL = 52.4 SQ FT
 EMBANKMENT = 140.1 SQ FT

EARTH EXCAVATION = 35.0 SQ FT
 TOPSOIL REMOVAL = 71.5 SQ FT
 EMBANKMENT = 31.2 SQ FT

SEE EXCHANGE AVE. RAMPS C
 AND D INTERSECTION DETAIL
 FOR ELEVATIONS AND SLOPES

FILE NAME =	USER NAME = *USER*	DESIGNED - JB	REVISED -	STATE OF ILLINOIS DEPARTMENT OF TRANSPORTATION	CROSS-SECTIONS RAMP D			F.A. RTE.	SECTION	COUNTY	TOTAL SHEETS	SHEET NO.
#FILE#		DRAWN - AG	REVISED -		998	82-2-1K	ST. CLAIR	353	286			
	PLOT SCALE = *SCALE*	CHECKED - ACL	REVISED -		SCALE: SHEET NO. OF SHEETS STA. 250+50.00 TO STA. 251+50.00			CONTRACT NO. 76E06				
	PLOT DATE = *DATE*	DATE - 10/21/11	REVISED -		ILLINOIS FED. AID PROJECT							