


DATE	
BY	
SURVEYED	
PLOTTED	
NOTE BOOK	
AREAS CHECKED	
NO.	

DATE	
BY	
SURVEYED	
PLOTTED	
NOTE BOOK	
AREAS CHECKED	
NO.	

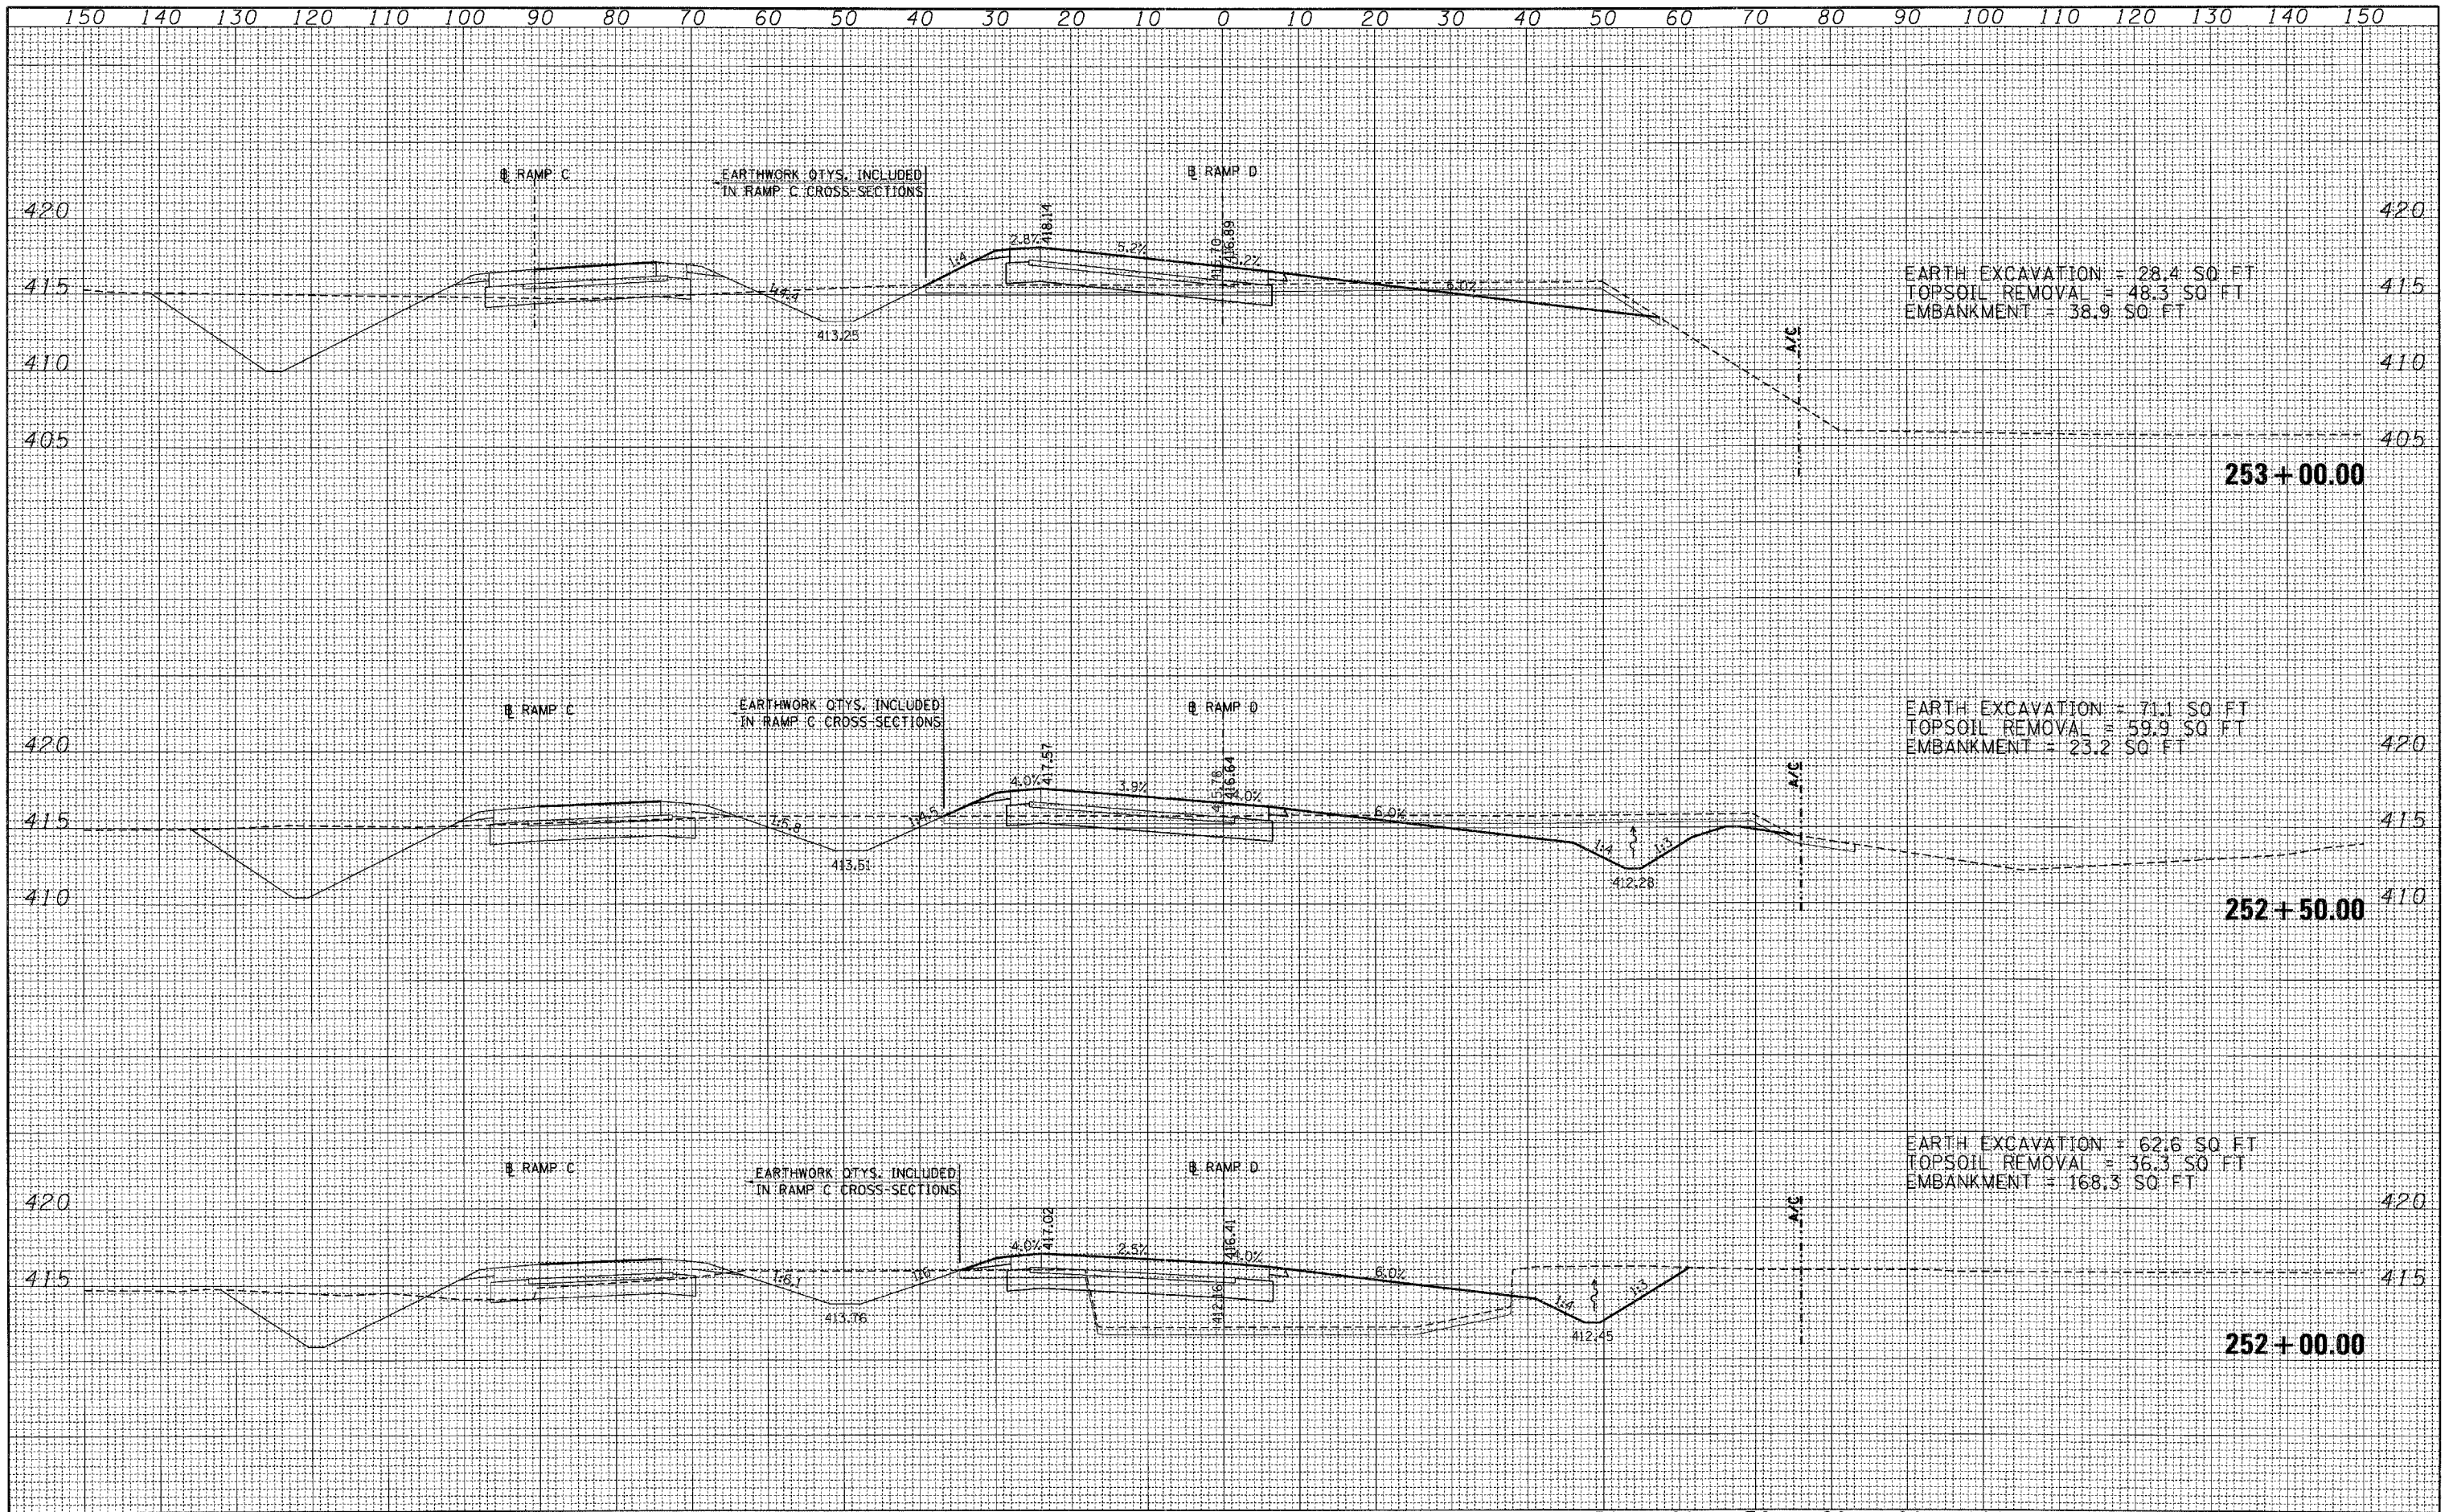

FILE NAME =	USER NAME = #USER#	DESIGNED - JB	REVISED -	STATE OF ILLINOIS DEPARTMENT OF TRANSPORTATION	CROSS-SECTIONS RAMP D			F.A. RTE.	SECTION	COUNTY	TOTAL SHEETS	SHEET NO.
#FILE#	PLLOT SCALE = #SCALE#	DRAWN - AG	REVISED -		998	82-2-1K	ST. CLAIR	353	287			
PLLOT DATE = #DATE#	DATE - 10/21/11	CHECKED - ACL	REVISED -		SCALE:	SHEET NO. OF SHEETS	STA. 252+00.00 TO STA. 253+00.00	CONTRACT NO. 76E06				
		REVISIED -					ILLINOIS FED. AID PROJECT					