


| | |
|--------------|--|
| DATE | |
| BY | |
| FINAL SURVEY | |
| PLANNED | |
| NOTE BOOK | |
| AREAS | |
| NO. | |

| | |
|-----------------|--|
| DATE | |
| BY | |
| ORIGINAL SURVEY | |
| PLANNED | |
| NOTE BOOK | |
| AREAS | |
| NO. | |

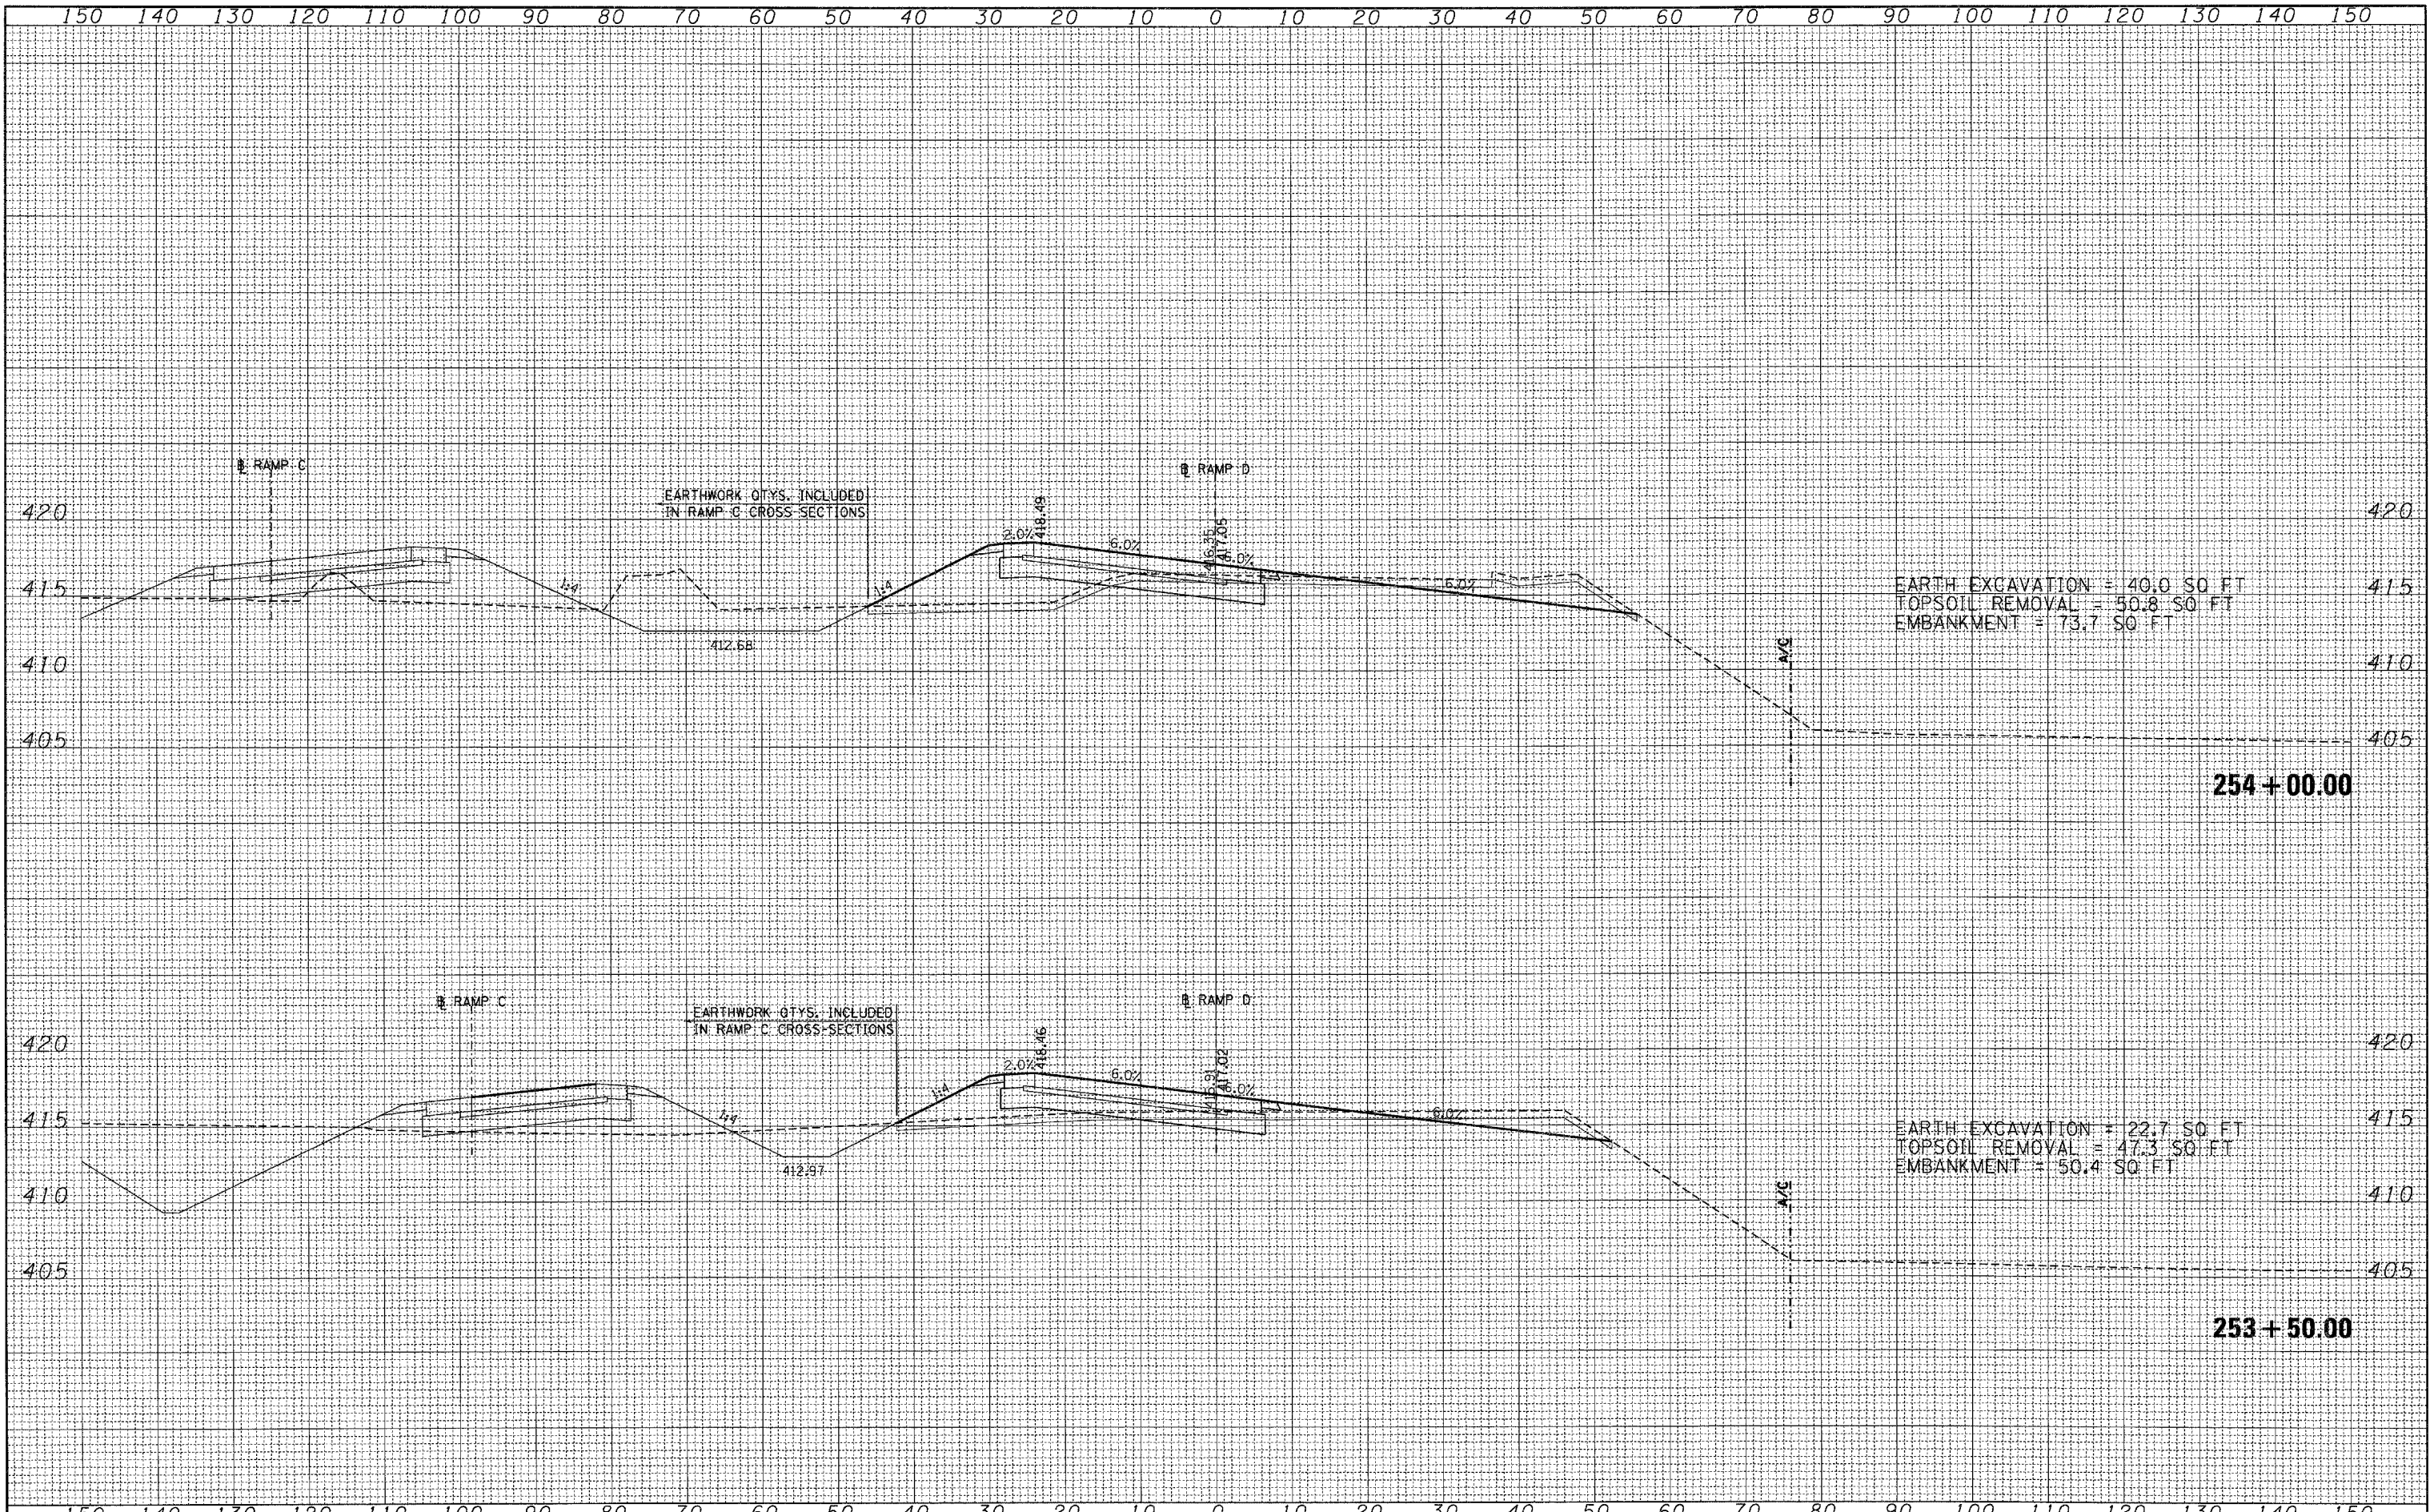

| | | | | | | | | | | | | | |
|-------------|-----------------------|-----------------|-----------|---|----------------------------------|-----------|----------------|--------------------|---------|---------------------------|--------------|-----------|-----|
| FILE NAME - | USER NAME - #USER* | DESIGNED - JB | REVISED - | STATE OF ILLINOIS DEPARTMENT OF TRANSPORTATION | CROSS-SECTIONS RAMP D | | | F.A. RTE. | SECTION | COUNTY | TOTAL SHEETS | SHEET NO. | |
| #FILE# | PLLOT SCALE - #SCALE* | DRAWN - AG | REVISED - | | SCALE: | SHEET NO. | OF | SHEETS | 998 | 82-2-1K | ST. CLAIR | 353 | 288 |
| | PLLOT DATE - #DATE* | CHECKED - ACL | REVISED - | | STA. 253+50.00 | TO | STA. 254+00.00 | CONTRACT NO. 76E06 | | ILLINOIS FED. AID PROJECT | | | |
| | | DATE - 10/21/11 | REVISED - | | | | | | | | | | |