


FINAL SURVEY	SURVEYED	BY	DATE
NOTE BOOK	PLOTTED		
NO.	DATE		
	AREAS CHECKED		

ORIGINAL SURVEY	SURVEYED	BY	DATE
NOTE BOOK	PLOTTED		
NO.	DATE		
	AREAS CHECKED		

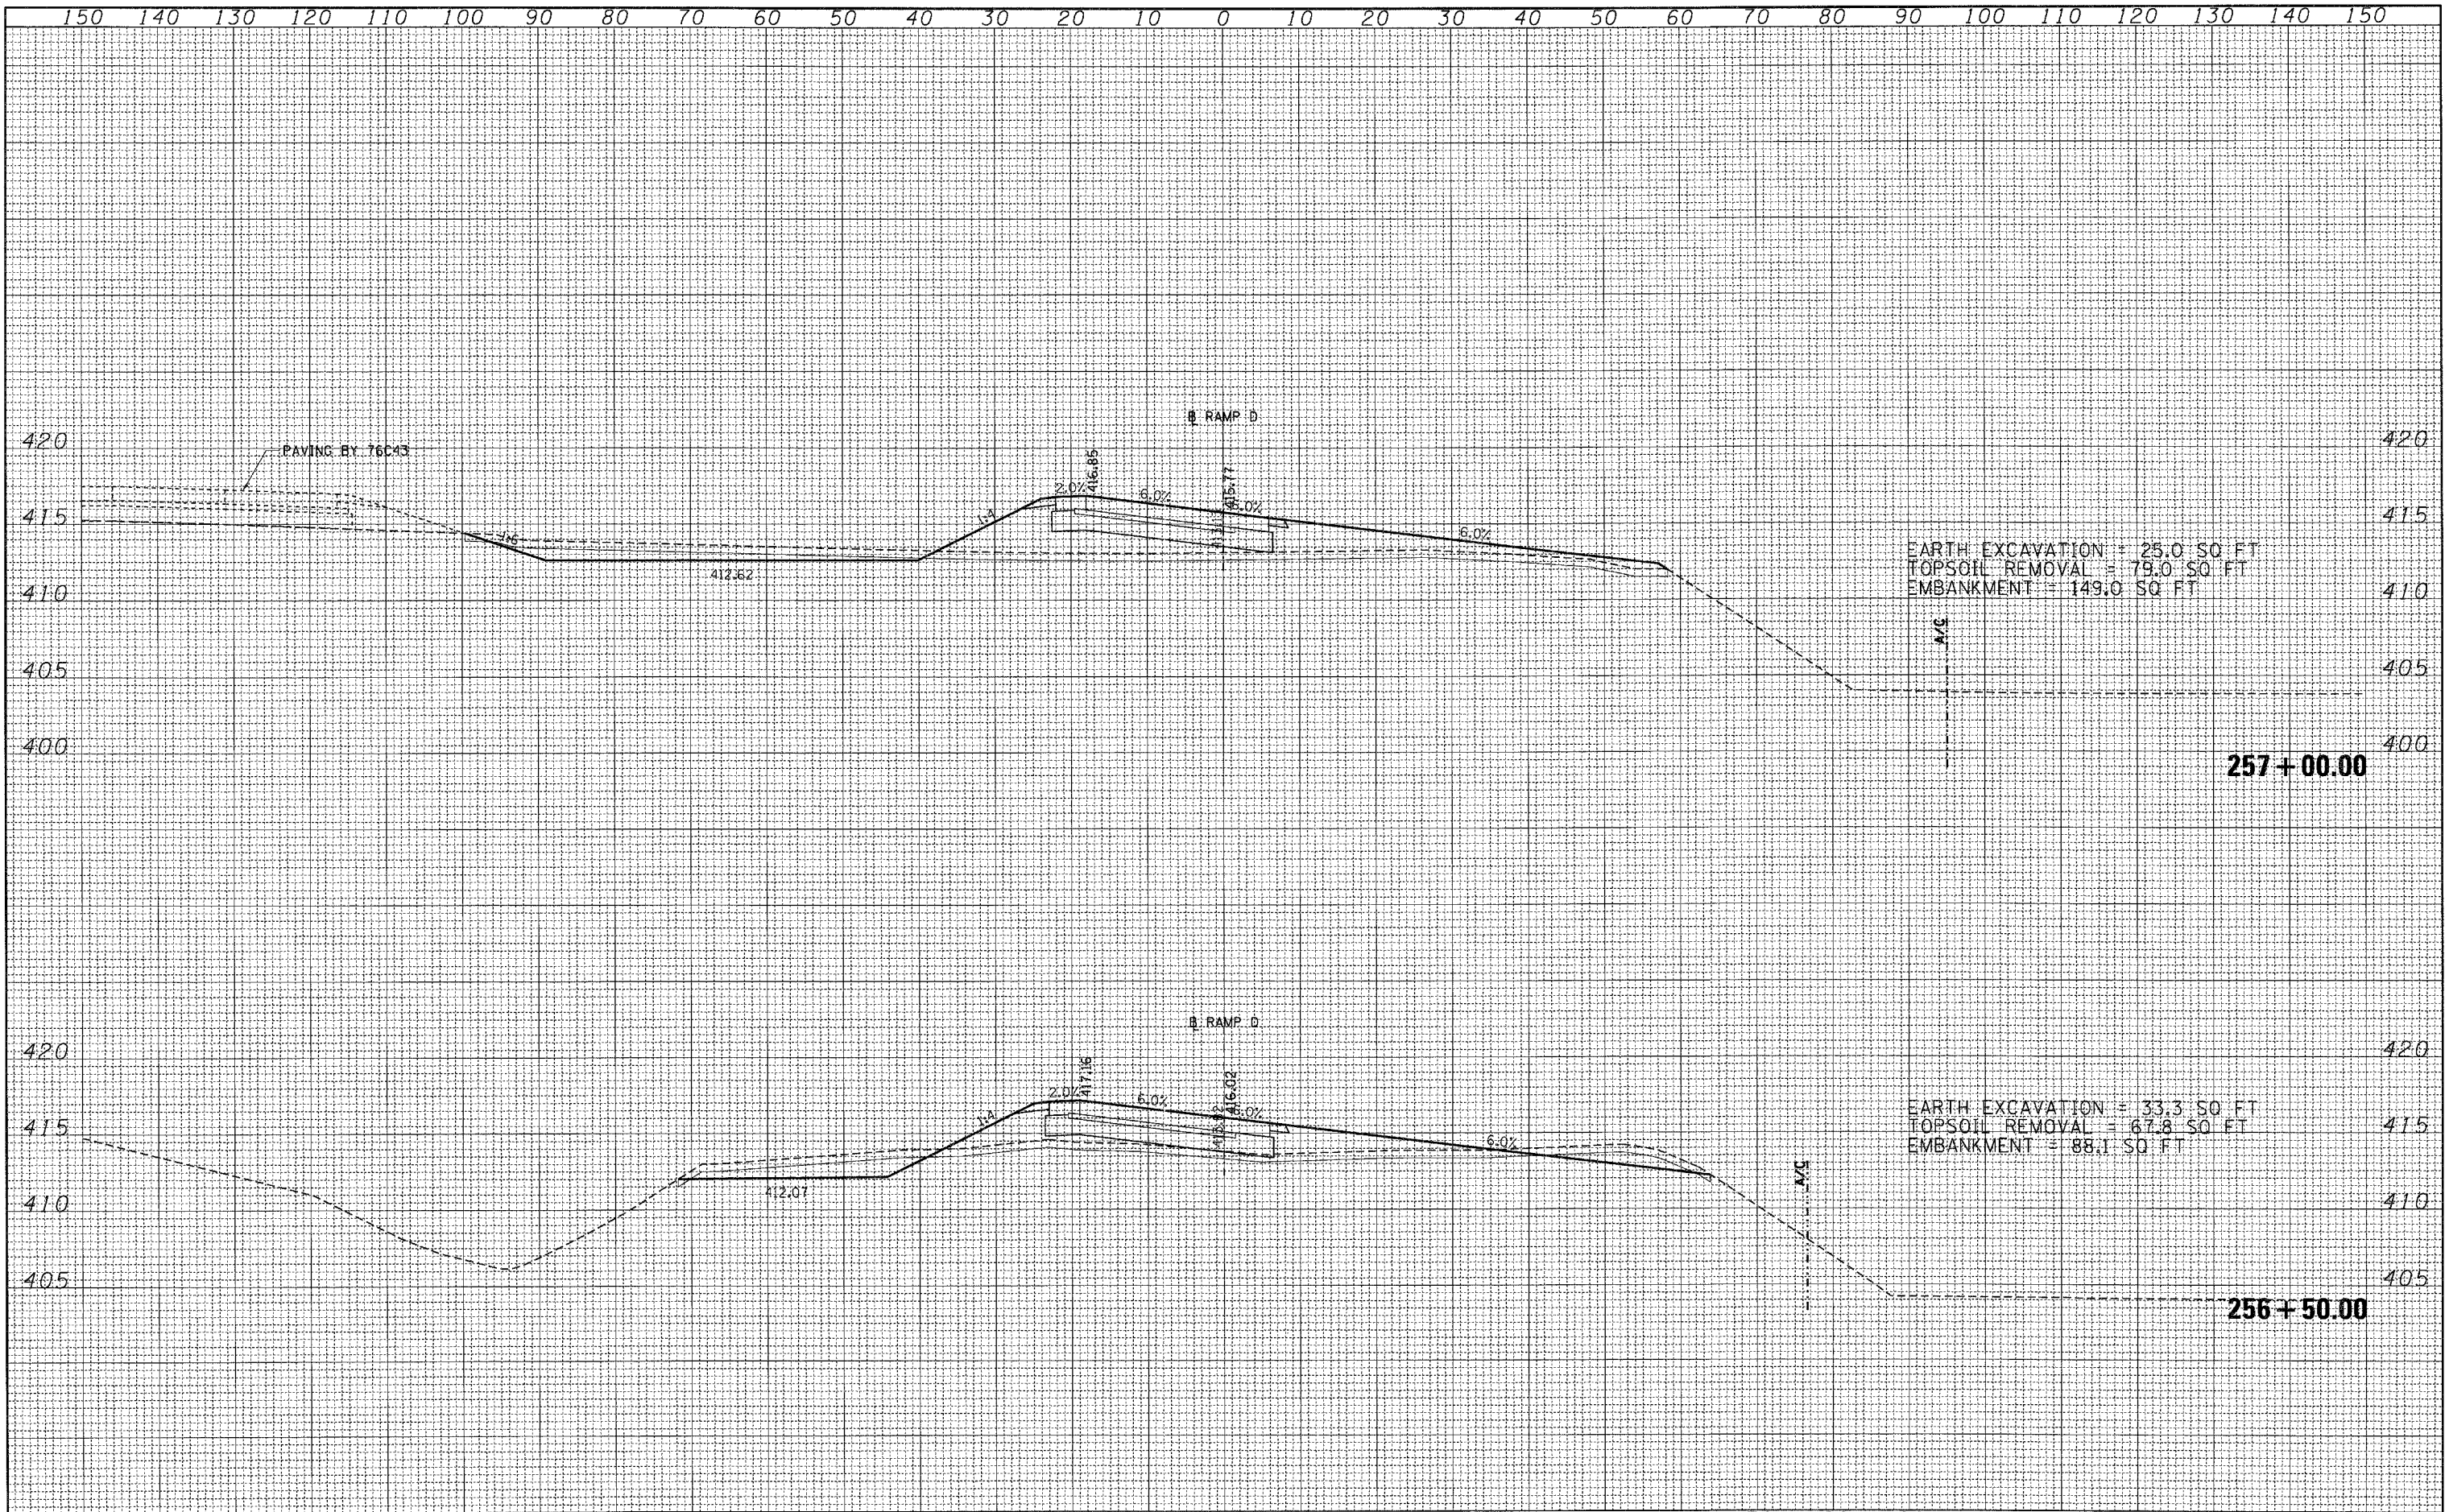

FILE NAME =	USER NAME = *USER*	DESIGNED - JB	REVISED -	STATE OF ILLINOIS DEPARTMENT OF TRANSPORTATION	CROSS-SECTIONS RAMP D			FILE	SECTION	COUNTY	TOTAL SHEETS	SHEET NO.	
FILEL		DRAWN - AG	REVISED -		SCALE:	SHEET NO.	OF	SHEETS	998	82-2-1K	ST. CLAIR	353	291
	PLOT SCALE = *SCALE*	CHECKED - ACL	REVISED -		STA. 256+50.00	TO	STA. 257+00.00	ILLINOIS FED. AID PROJECT					
	PLOT DATE = *DATE*	DATE - 10/21/11	REVISED -										