


DATE	
BY	
FINAL SURVEY	SURVEYED
NOTE BOOK	PLOTTED
NO.	REDATE
	AREAS CHECKED

DATE	
BY	
ORIGINAL SURVEY	SURVEYED
NOTE BOOK	PLOTTED
NO.	REDATE
	AREAS CHECKED

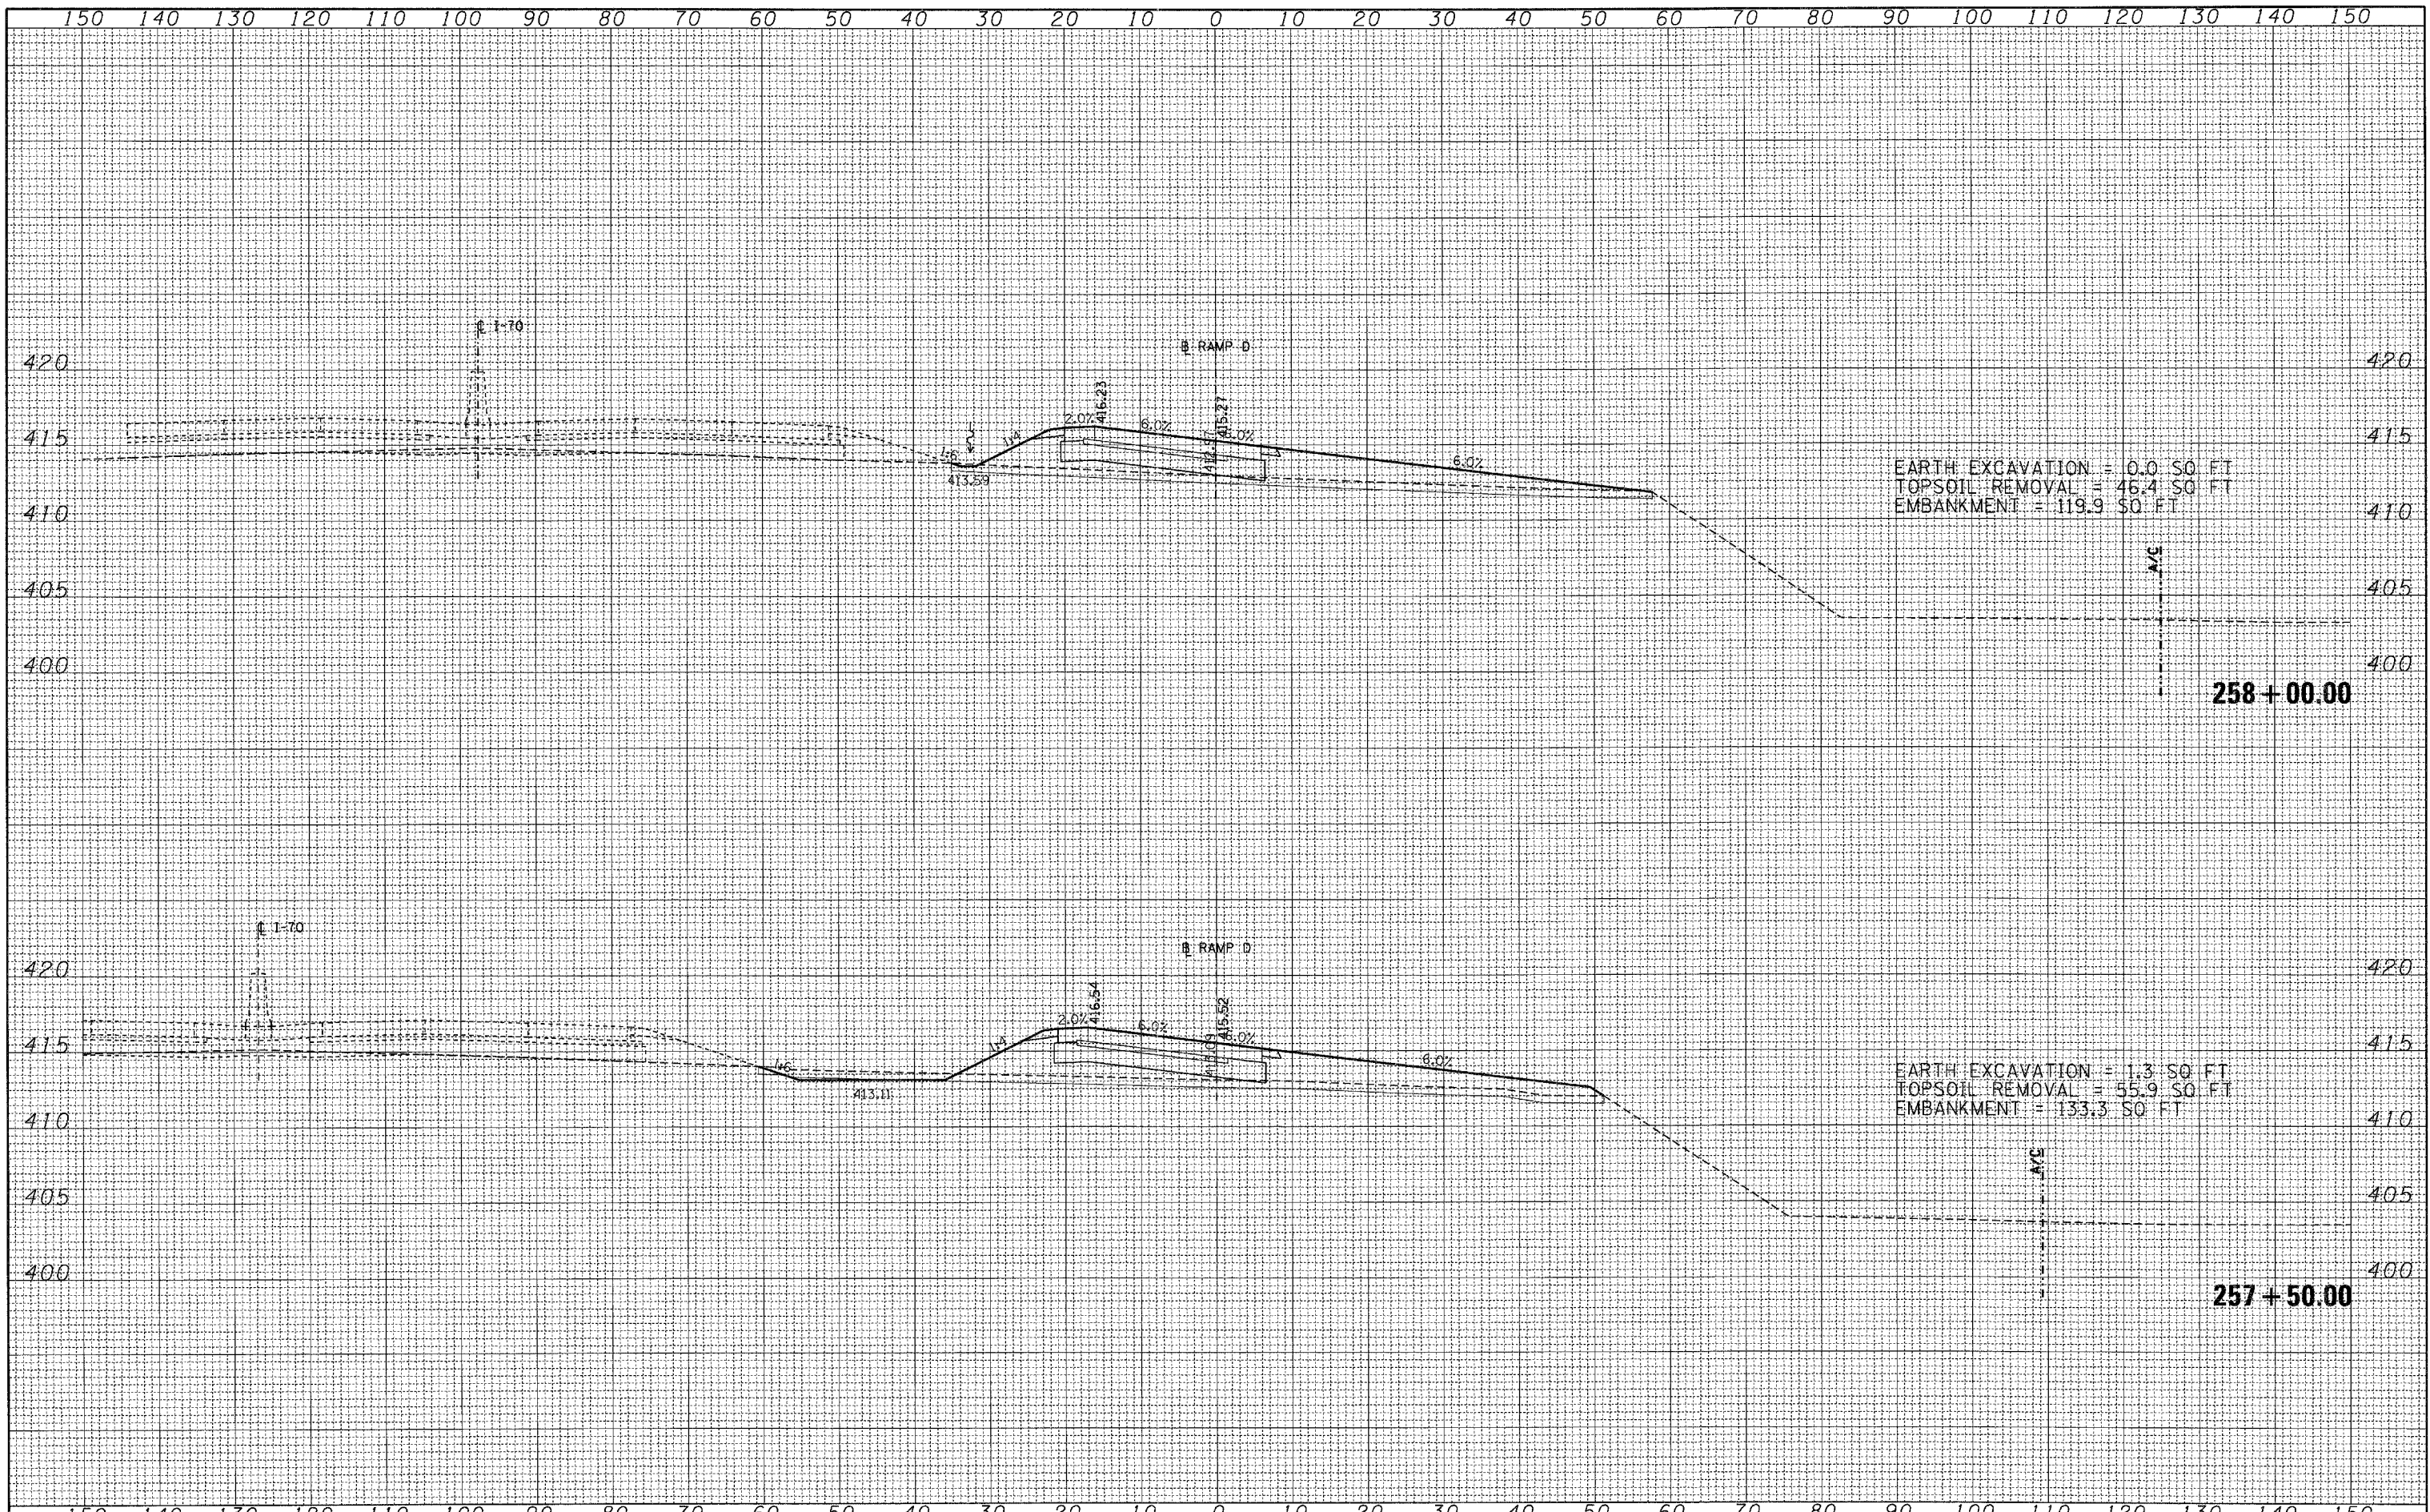

EARTH EXCAVATION = 0.0 SQ. FT.
 TOPSOIL REMOVAL = 46.4 SQ. FT.
 EMBANKMENT = 119.9 SQ. FT.

EARTH EXCAVATION = 1.3 SQ. FT.
 TOPSOIL REMOVAL = 55.9 SQ. FT.
 EMBANKMENT = 133.3 SQ. FT.

FILE NAME =	USER NAME = *USER*	DESIGNED - JB	REVISED -	STATE OF ILLINOIS DEPARTMENT OF TRANSPORTATION	CROSS-SECTIONS RAMP D				F.A. RTE.	SECTION	COUNTY	TOTAL SHEETS	SHEET NO.
FILE#	PLLOT SCALE = *SCALE*	DRAWN - AG	REVISED -		998	82-2-1K	ST. CLAIR	353	292				
	PLLOT DATE = *DATE*	CHECKED - ACL	REVISED -		SCALE: SHEET NO. OF SHEETS STA. 257+50.00 TO STA. 258+00.00				CONTRACT NO. 76E06				
		DATE - 10/21/11	REVISED -		ILLINOIS FED. AID PROJECT								