
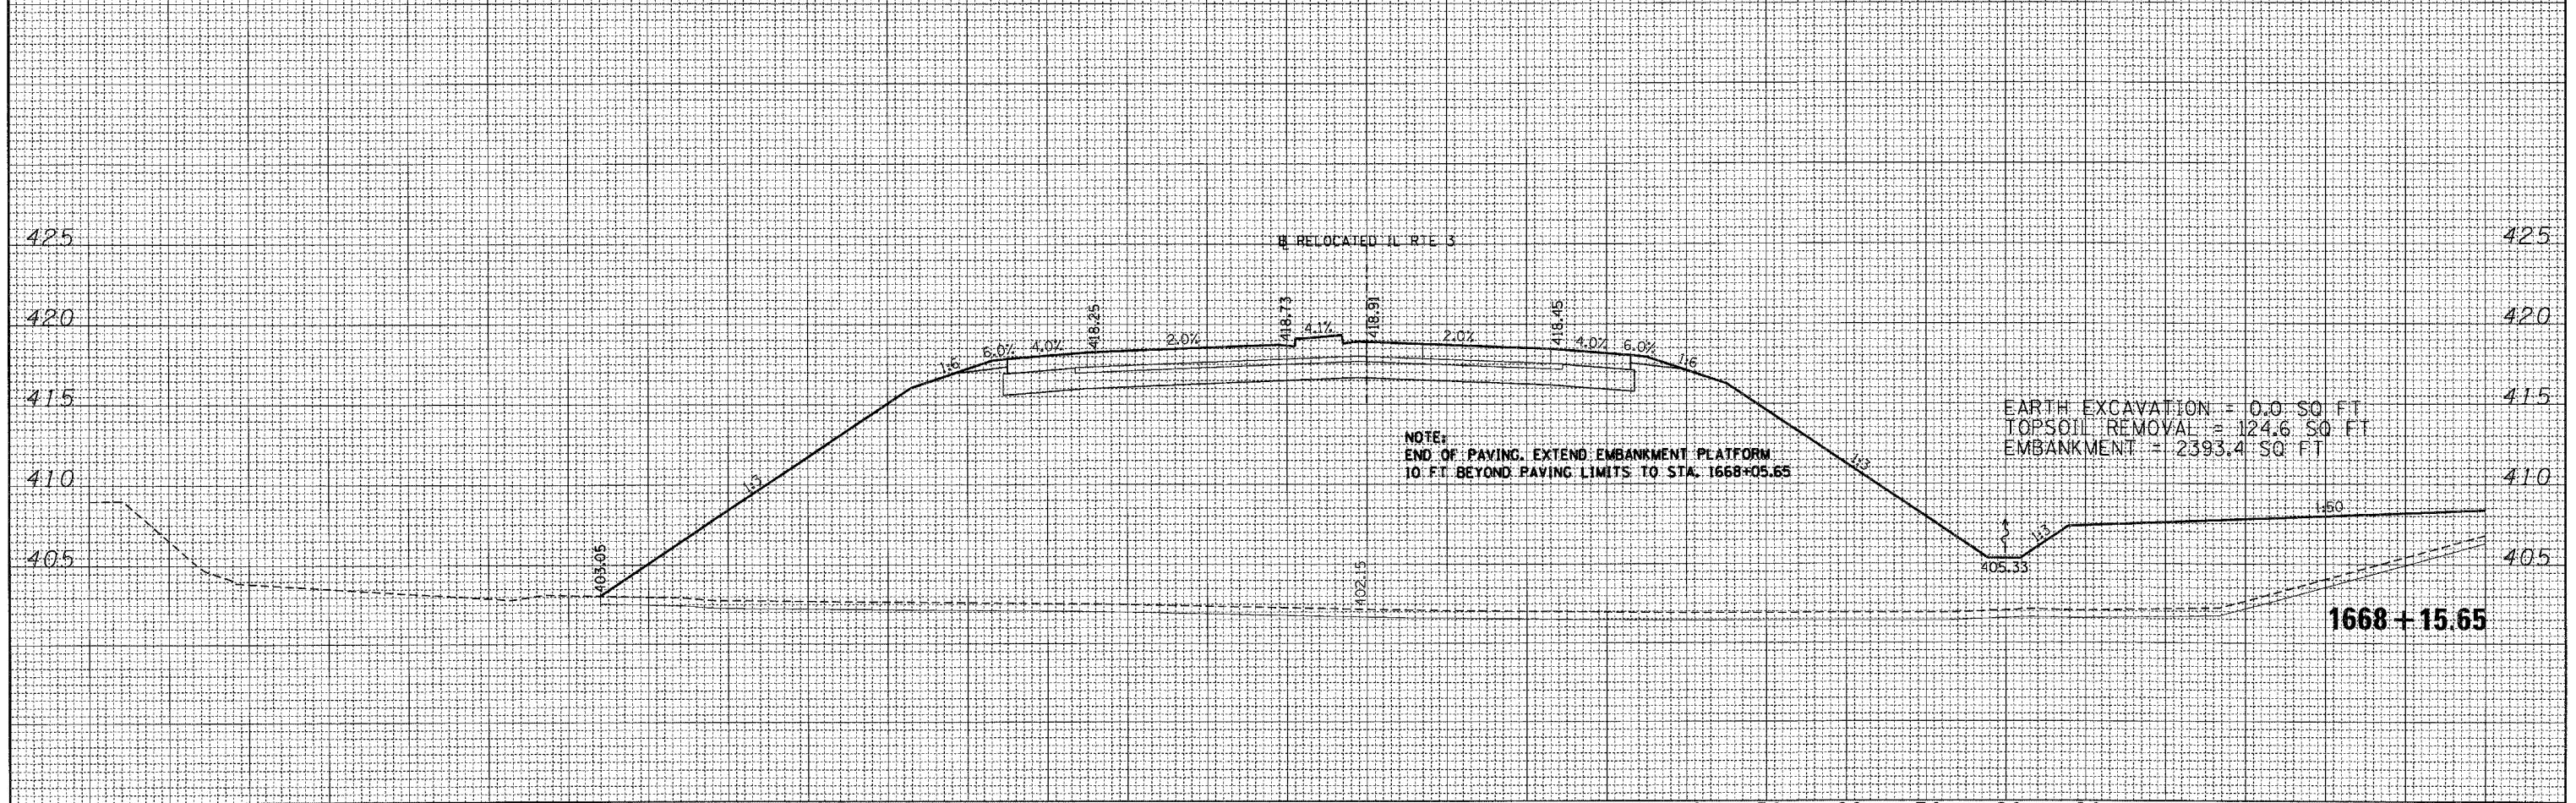


DATE	
BY	
FINAL SURVEY	
PLANNED	
REVISIONS	
NOTE BOOK	
NO.	
AREAS CHECKED	

DATE	
BY	
ORIGINAL SURVEY	
PLANNED	
REVISIONS	
NOTE BOOK	
NO.	
AREAS CHECKED	

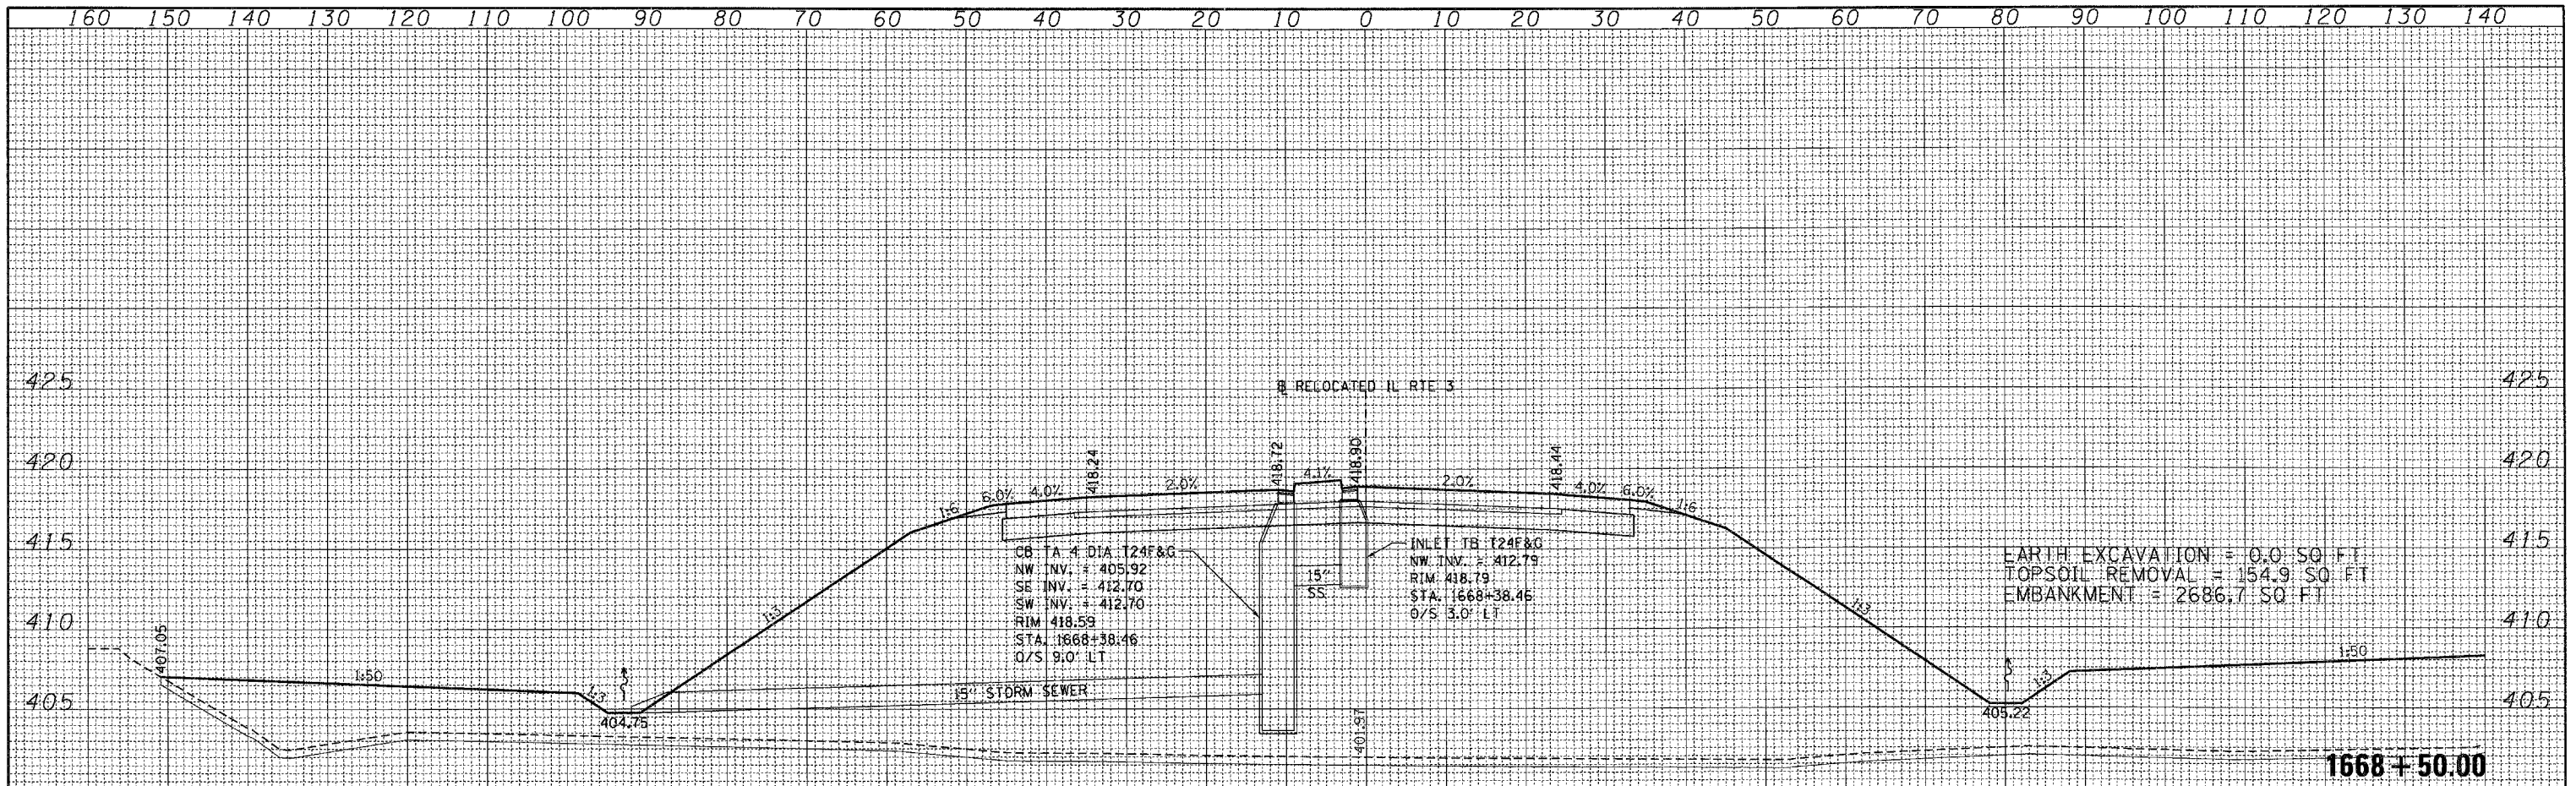

FILE NAME =	USER NAME = #USER#	DESIGNED - JB	REVISED -	STATE OF ILLINOIS DEPARTMENT OF TRANSPORTATION	CROSS SECTIONS RELOCATED IL ROUTE 3			F.A. RTE.	SECTION	COUNTY	TOTAL SHEETS	SHEET NO.	
#FILE#		DRAWN - AG	REVISED -		SCALE:	SHEET NO.	OF	SHEETS	998	82-2-1K	ST. CLAIR	353	293
		CHECKED - ACL	REVISED -		STA. 1668+15.65	TO STA. 1668+50.00		CONTRACT NO. T6E06					
		DATE - 10/21/11	REVISED -		ILLINOIS FED. AID PROJECT								