


DATE	
BY	
SURVEYED	
PLOTTED	
FINAL DATE	
AREAS CHECKED	
NO.	

DATE	
BY	
SURVEYED	
PLOTTED	
FINAL DATE	
AREAS CHECKED	
NO.	

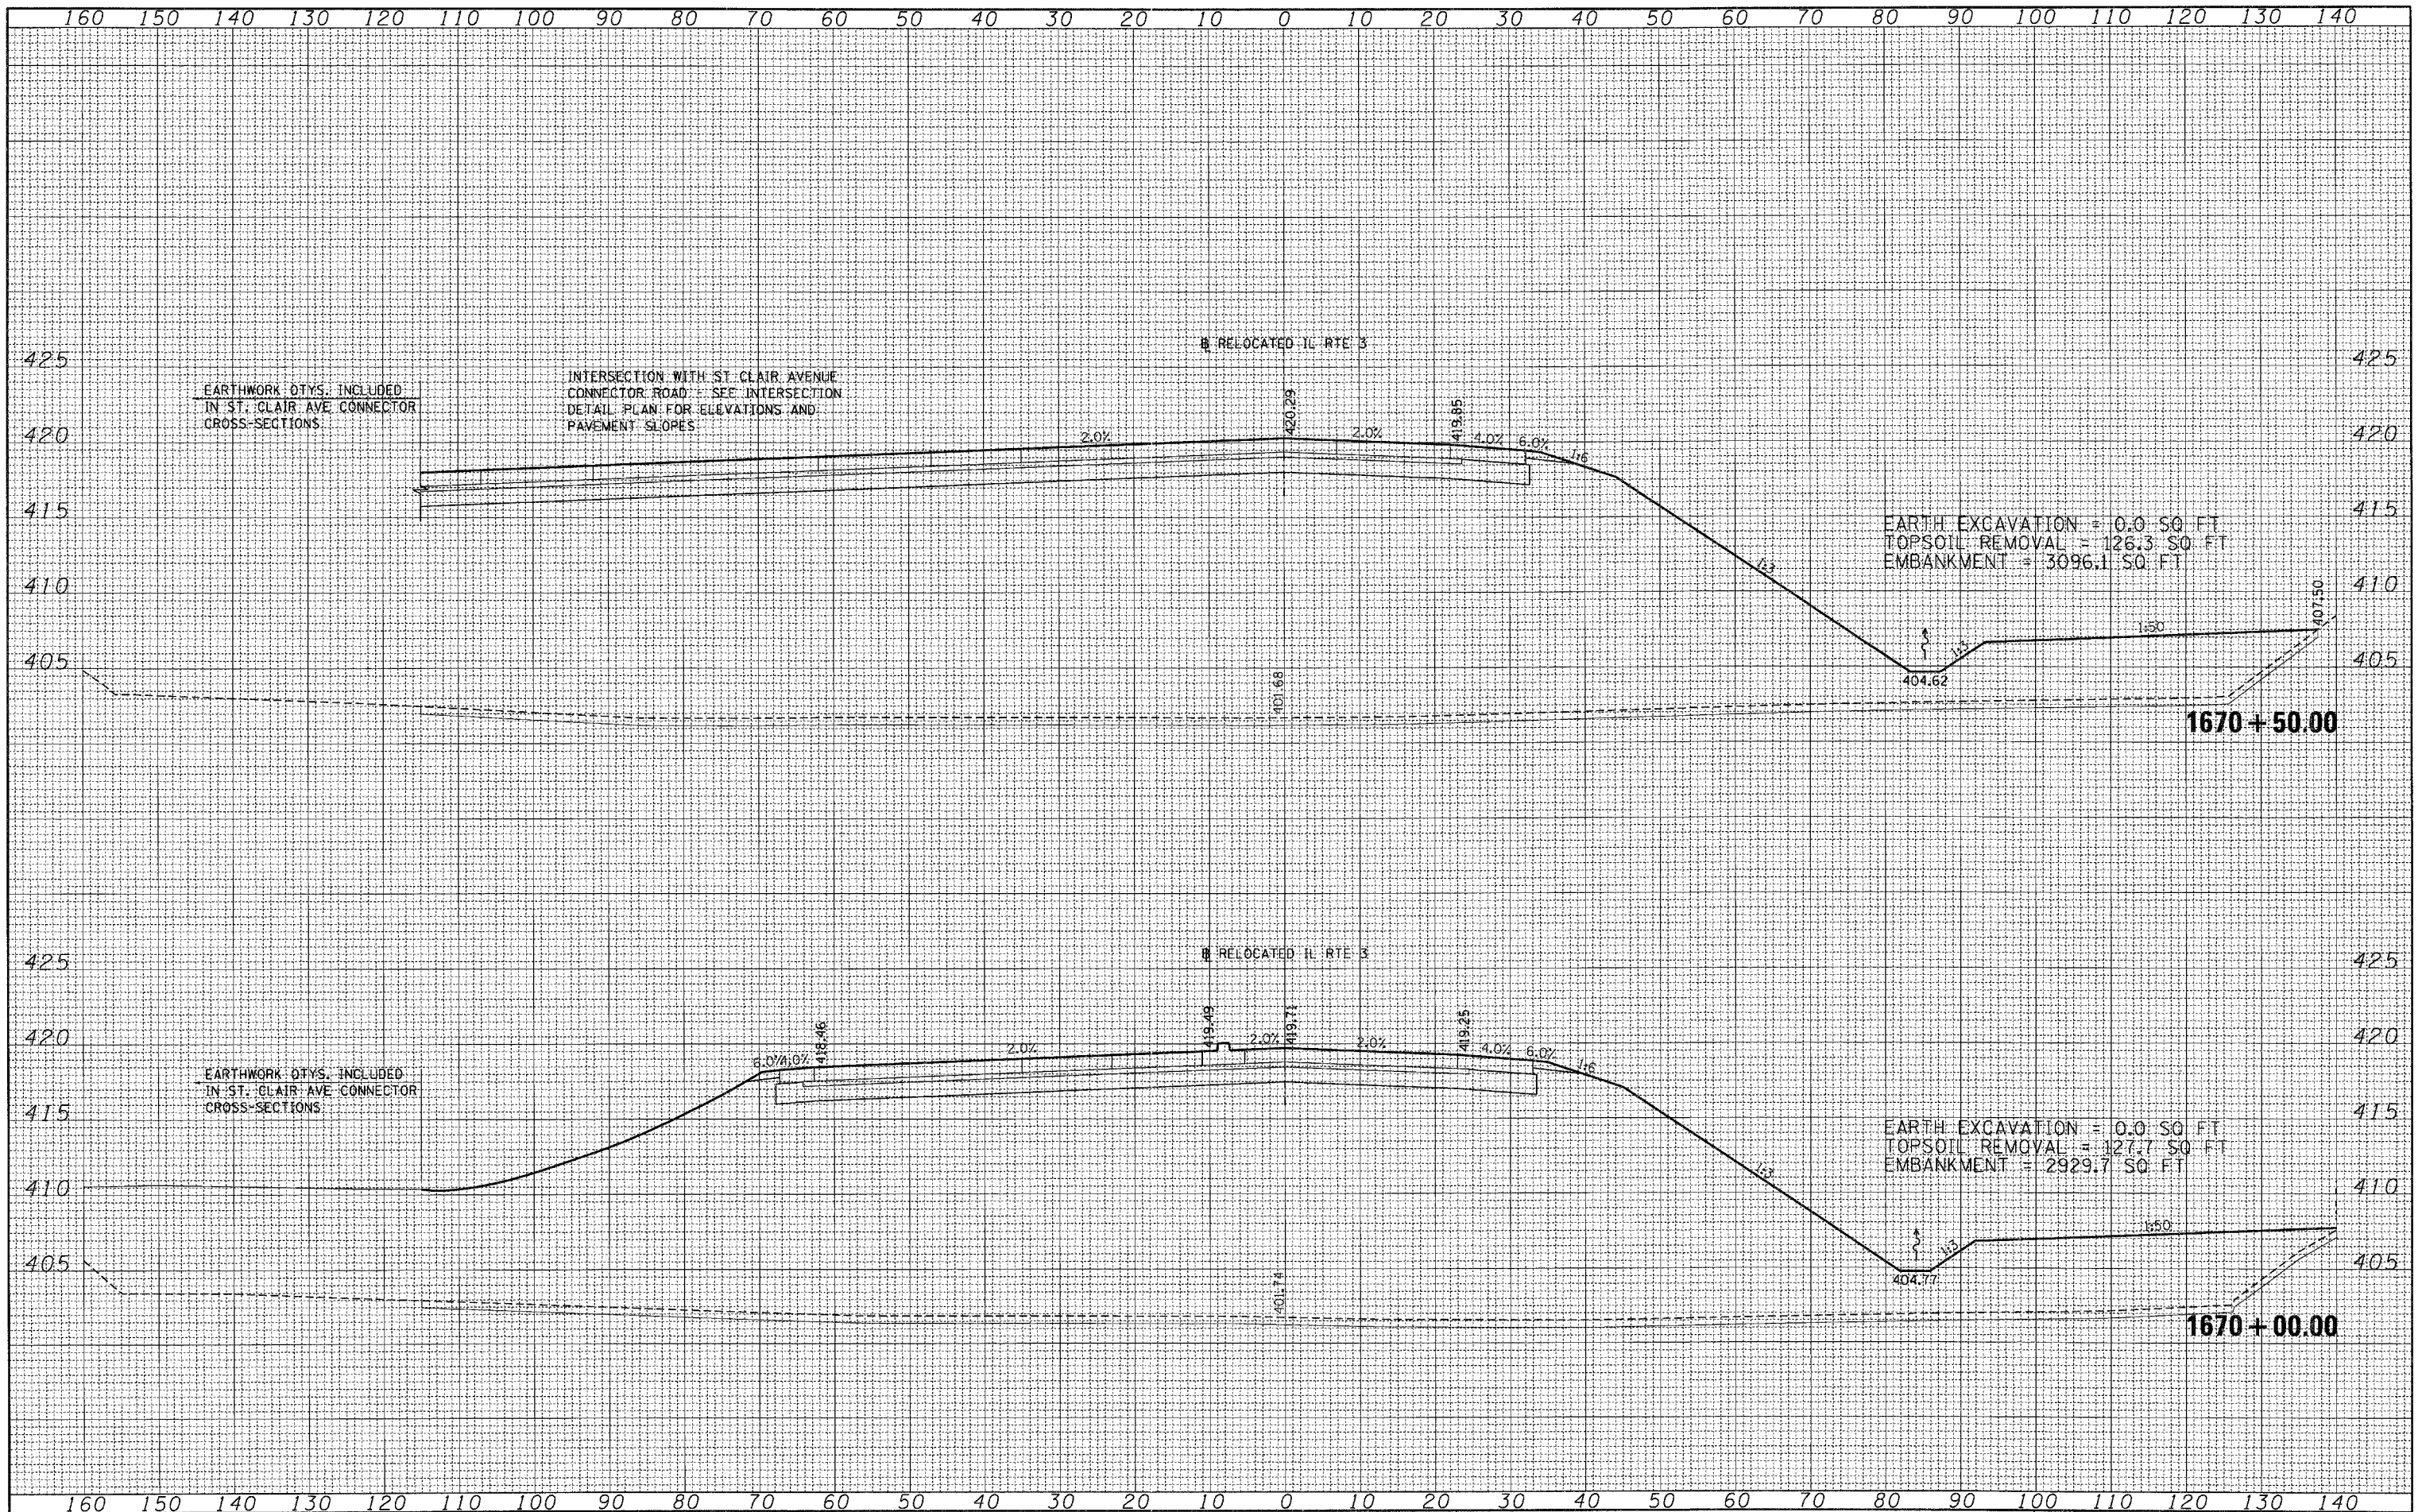

EARTH EXCAVATION = 0.0 SQ FT
 TOPSOIL REMOVAL = 126.3 SQ FT
 EMBANKMENT = 3096.1 SQ FT

EARTH EXCAVATION = 0.0 SQ FT
 TOPSOIL REMOVAL = 127.7 SQ FT
 EMBANKMENT = 2929.7 SQ FT

FILE NAME =	USER NAME = *USER*	DESIGNED - JB	REVISED -
FILE#		DRAWN - AG	REVISED -
	PLLOT SCALE = *SCALE*	CHECKED - ACL	REVISED -
	PLLOT DATE = *DATE*	DATE - 10/21/11	REVISED -

**STATE OF ILLINOIS
 DEPARTMENT OF TRANSPORTATION**

CROSS SECTIONS			
RELOCATED IL ROUTE 3			
SCALE:	SHEET NO.	OF SHEETS	STA. 1670+00.00 TO STA. 1670+50.00

F.A. RTE.	SECTION	COUNTY	TOTAL SHEETS	SHEET NO.
998	82-2-1K	ST. CLAIR	353	295
				CONTRACT NO. 76E06
ILLINOIS FED. AID PROJECT				