
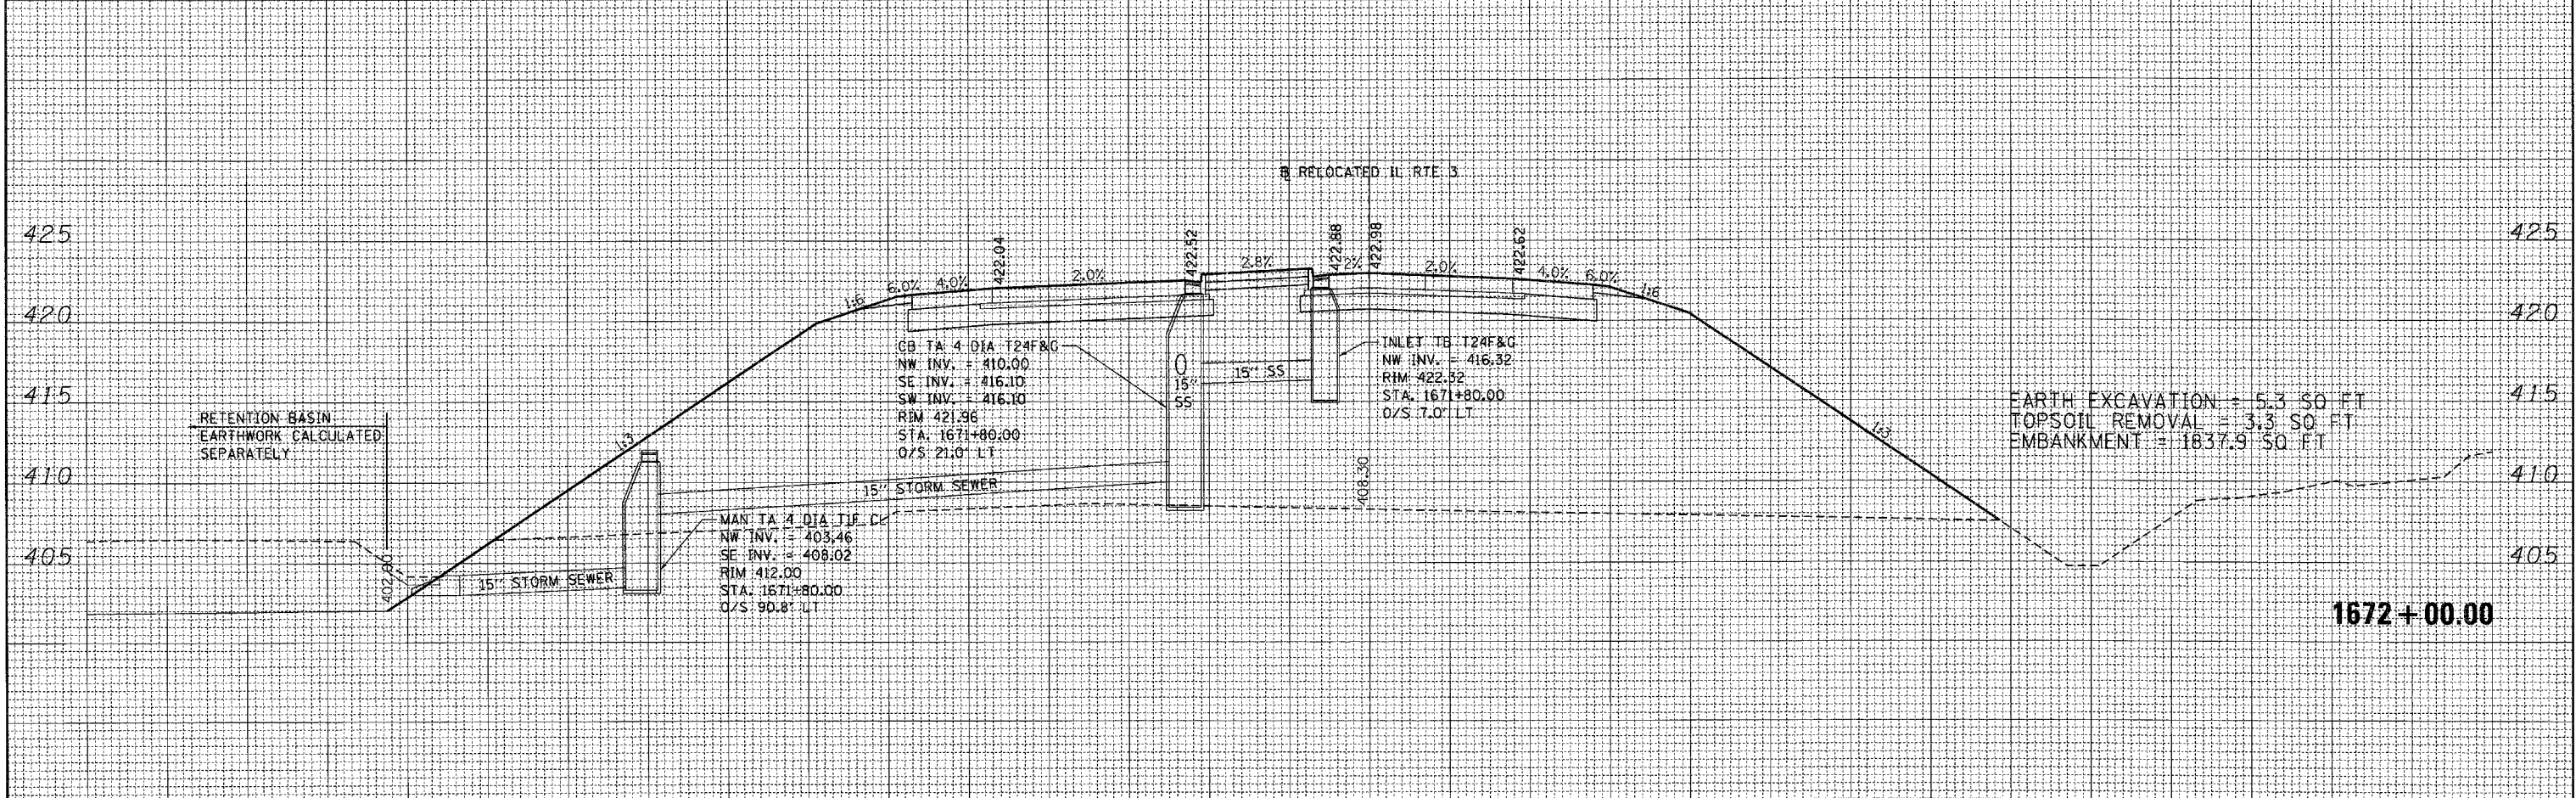


DATE	
BY	
FINAL SURVEY	
PLOTTED	
NOTE BOOK	
AREAS CHECKED	
NO.	

DATE	
BY	
ORIGINAL SURVEY	
PLOTTED	
NOTE BOOK	
AREAS CHECKED	
NO.	

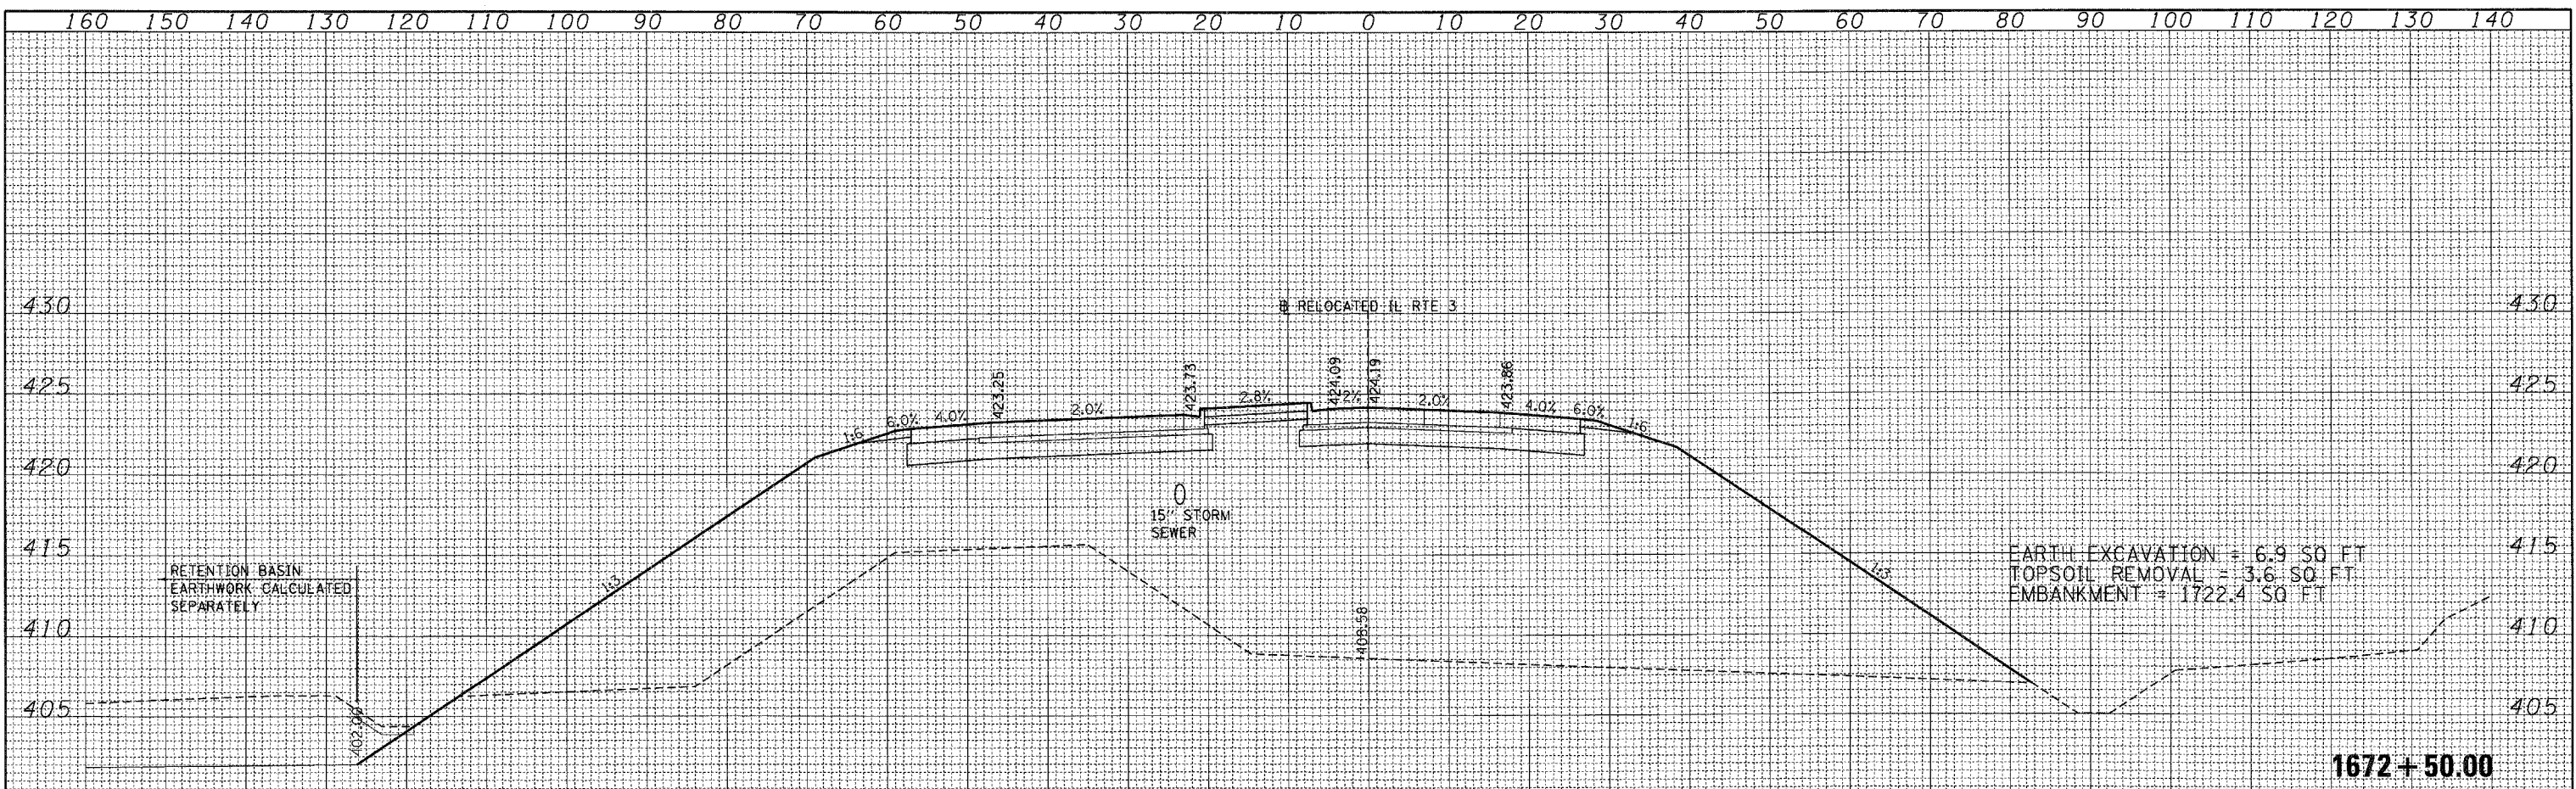

FILE NAME =	USER NAME = #USER#	DESIGNED - JB	REVISED -	<b>STATE OF ILLINOIS DEPARTMENT OF TRANSPORTATION</b>	<b>CROSS SECTIONS RELOCATED IL ROUTE 3</b>			F.A. RTE.	SECTION	COUNTY	TOTAL SHEETS	SHEET NO.
#FILE#		DRAWN - AG	REVISED -		998	82-2-1K	ST. CLAIR	353	297	CONTRACT NO. 76E06		
		CHECKED - ACL	REVISED -		SCALE: SHEET NO. OF SHEETS STA. 1672+00.00 TO STA. 1672+50.00			ILLINOIS FED. AID PROJECT				
		DATE - 10/21/11	REVISED -									