


DATE	
BY	
FINAL SURVEY	
SURVEYED	
PLOTTED	
DATE	
NO. OF SHEETS	
NO.	

DATE	
BY	
ORIGINAL SURVEY	
SURVEYED	
PLOTTED	
DATE	
NO. OF SHEETS	
NO.	

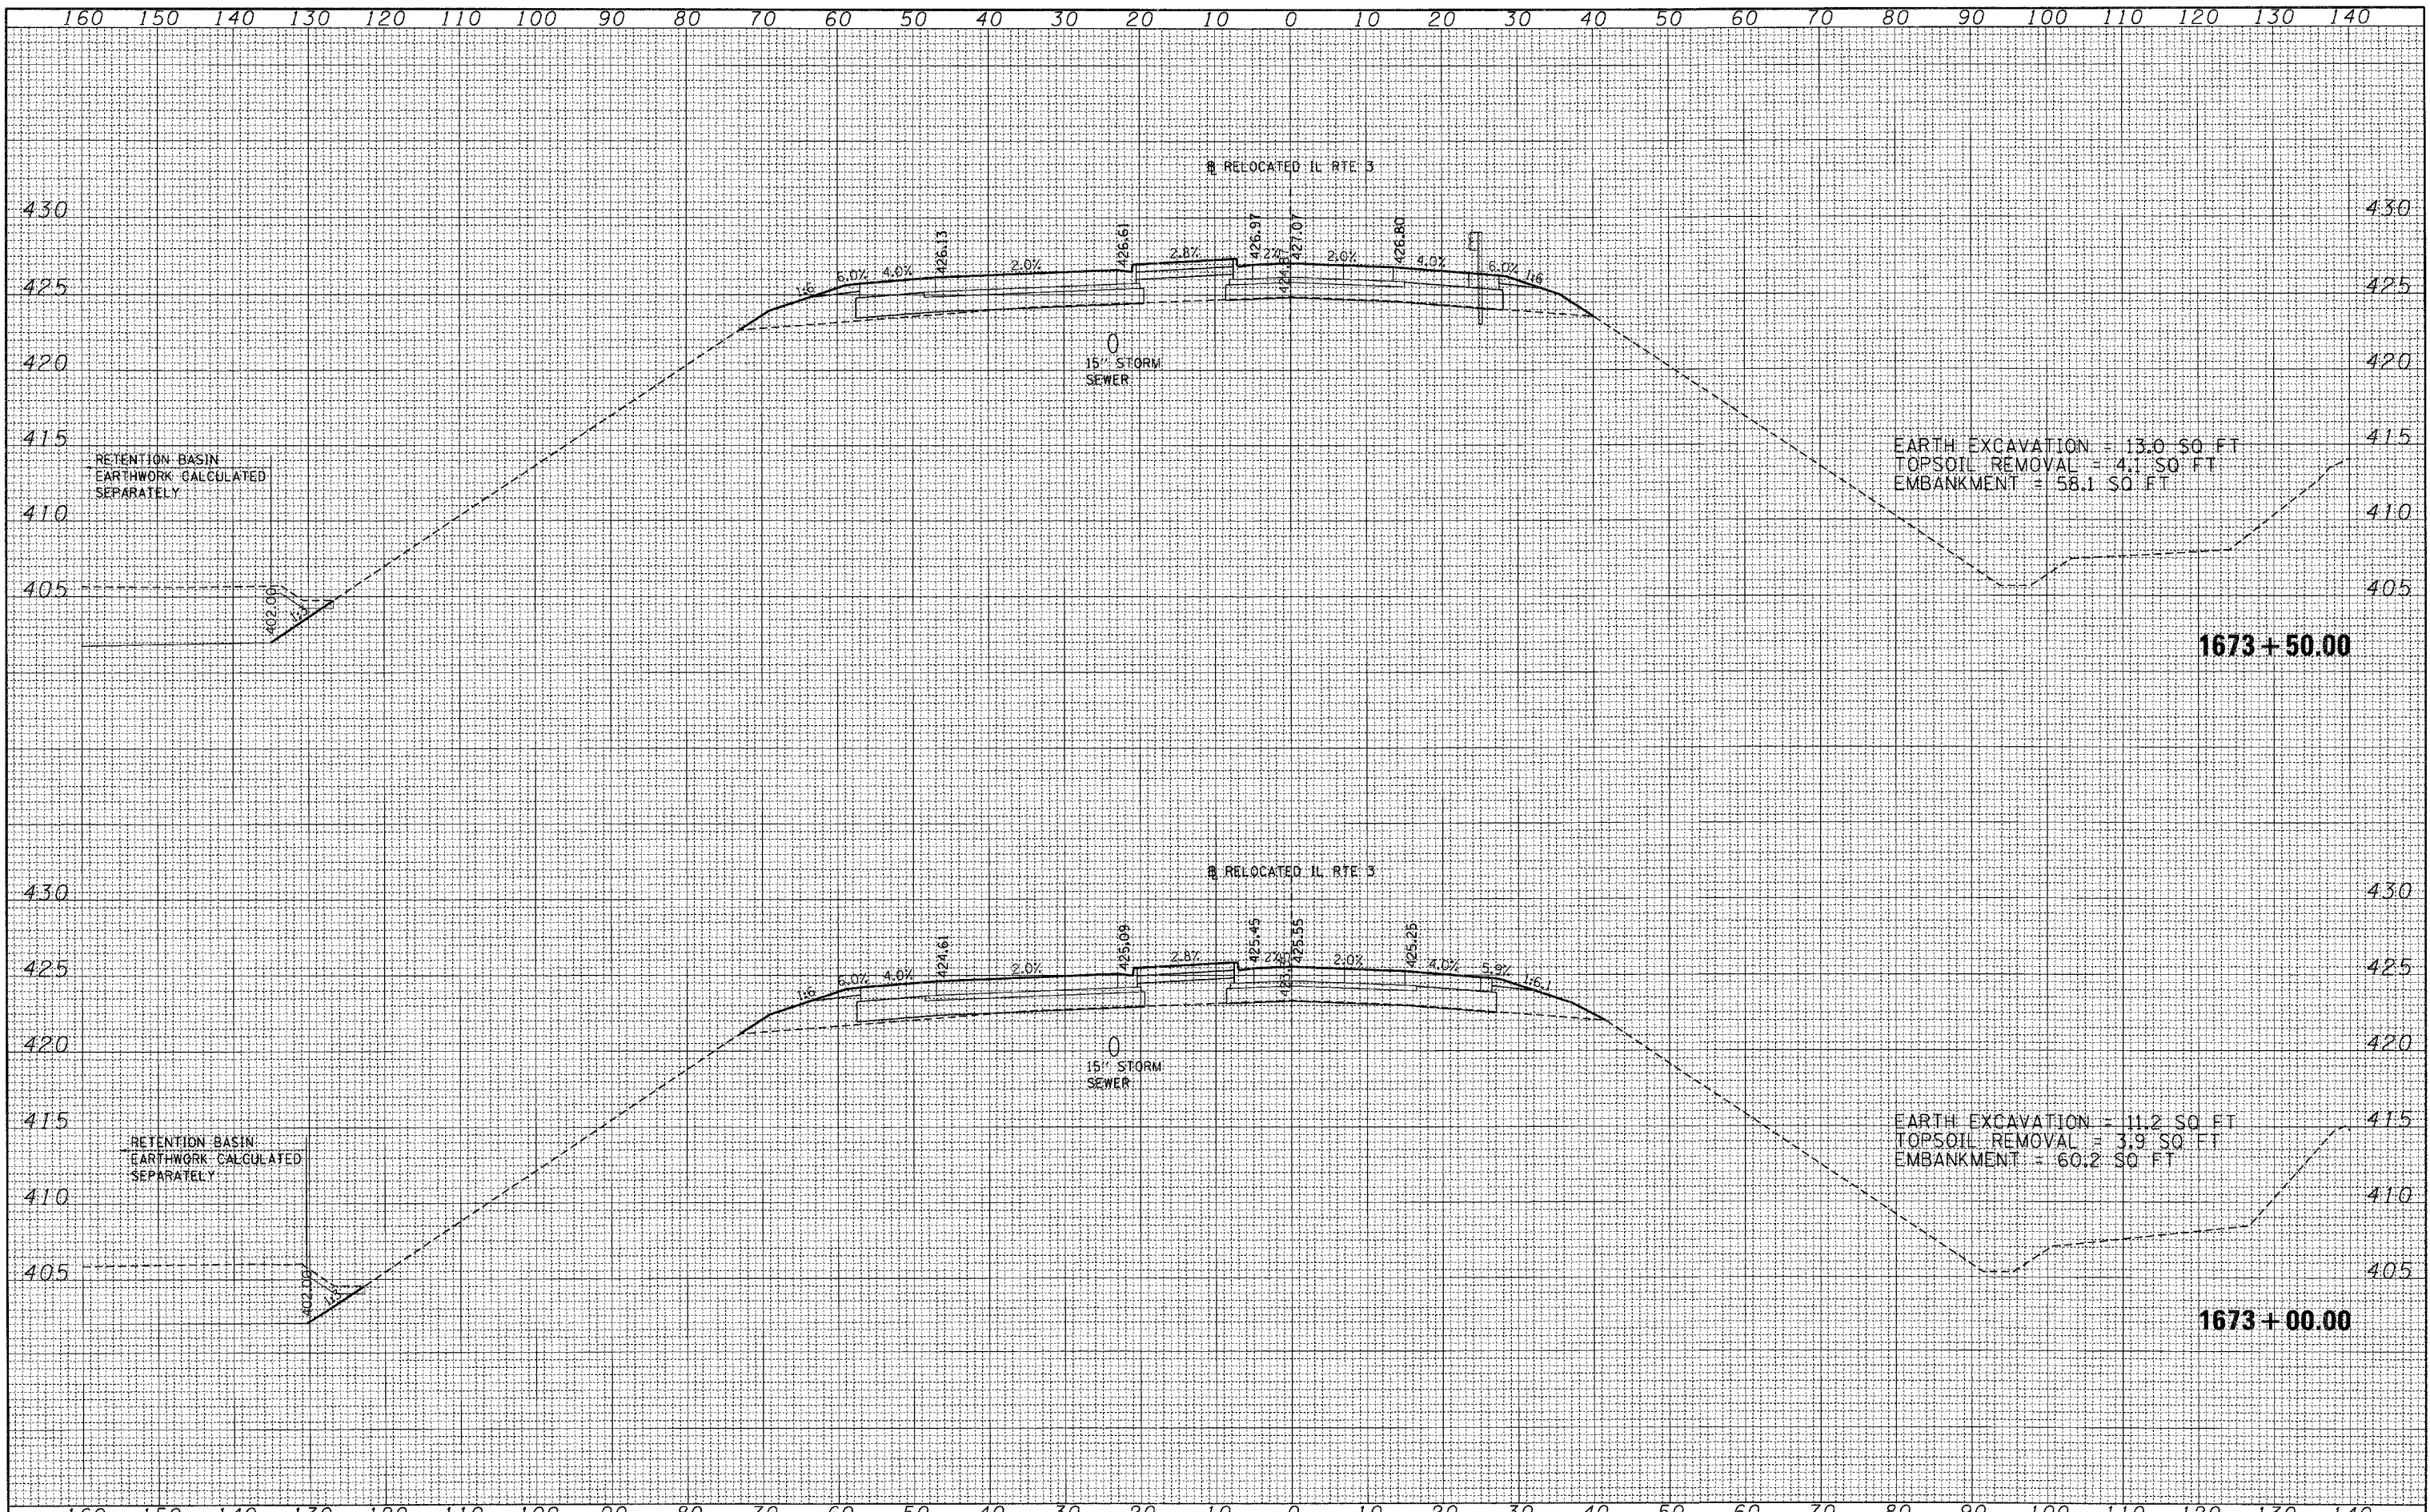

FILE NAME =	USER NAME = #USER#	DESIGNED - JB	REVISED -	STATE OF ILLINOIS DEPARTMENT OF TRANSPORTATION	CROSS SECTIONS RELOCATED IL ROUTE 3			F.A. RTE.	SECTION	COUNTY	TOTAL SHEETS	SHEET NO.
#FILE#		DRAWN - AG	REVISED -		998	82-2-1K	ST. CLAIR	353	298			
	PLOT SCALE = #SCALE#	CHECKED - ACL	REVISED -		SCALE: SHEET NO. OF SHEETS STA. 1673+00.00 TO STA. 1673+50.00			CONTRACT NO. 76E06				
	PLOT DATE = #DATE#	DATE - 10/21/11	REVISED -		ILLINOIS FED. AID PROJECT							