


| | |
|---------------|--|
| DATE | |
| BY | |
| FINAL SURVEY | |
| SURVEYED | |
| PLOTTED | |
| DATE | |
| NOTE BOOK | |
| AREAS CHECKED | |
| NO. | |

| | |
|-----------------|--|
| DATE | |
| BY | |
| ORIGINAL SURVEY | |
| SURVEYED | |
| PLOTTED | |
| DATE | |
| NOTE BOOK | |
| AREAS CHECKED | |
| NO. | |

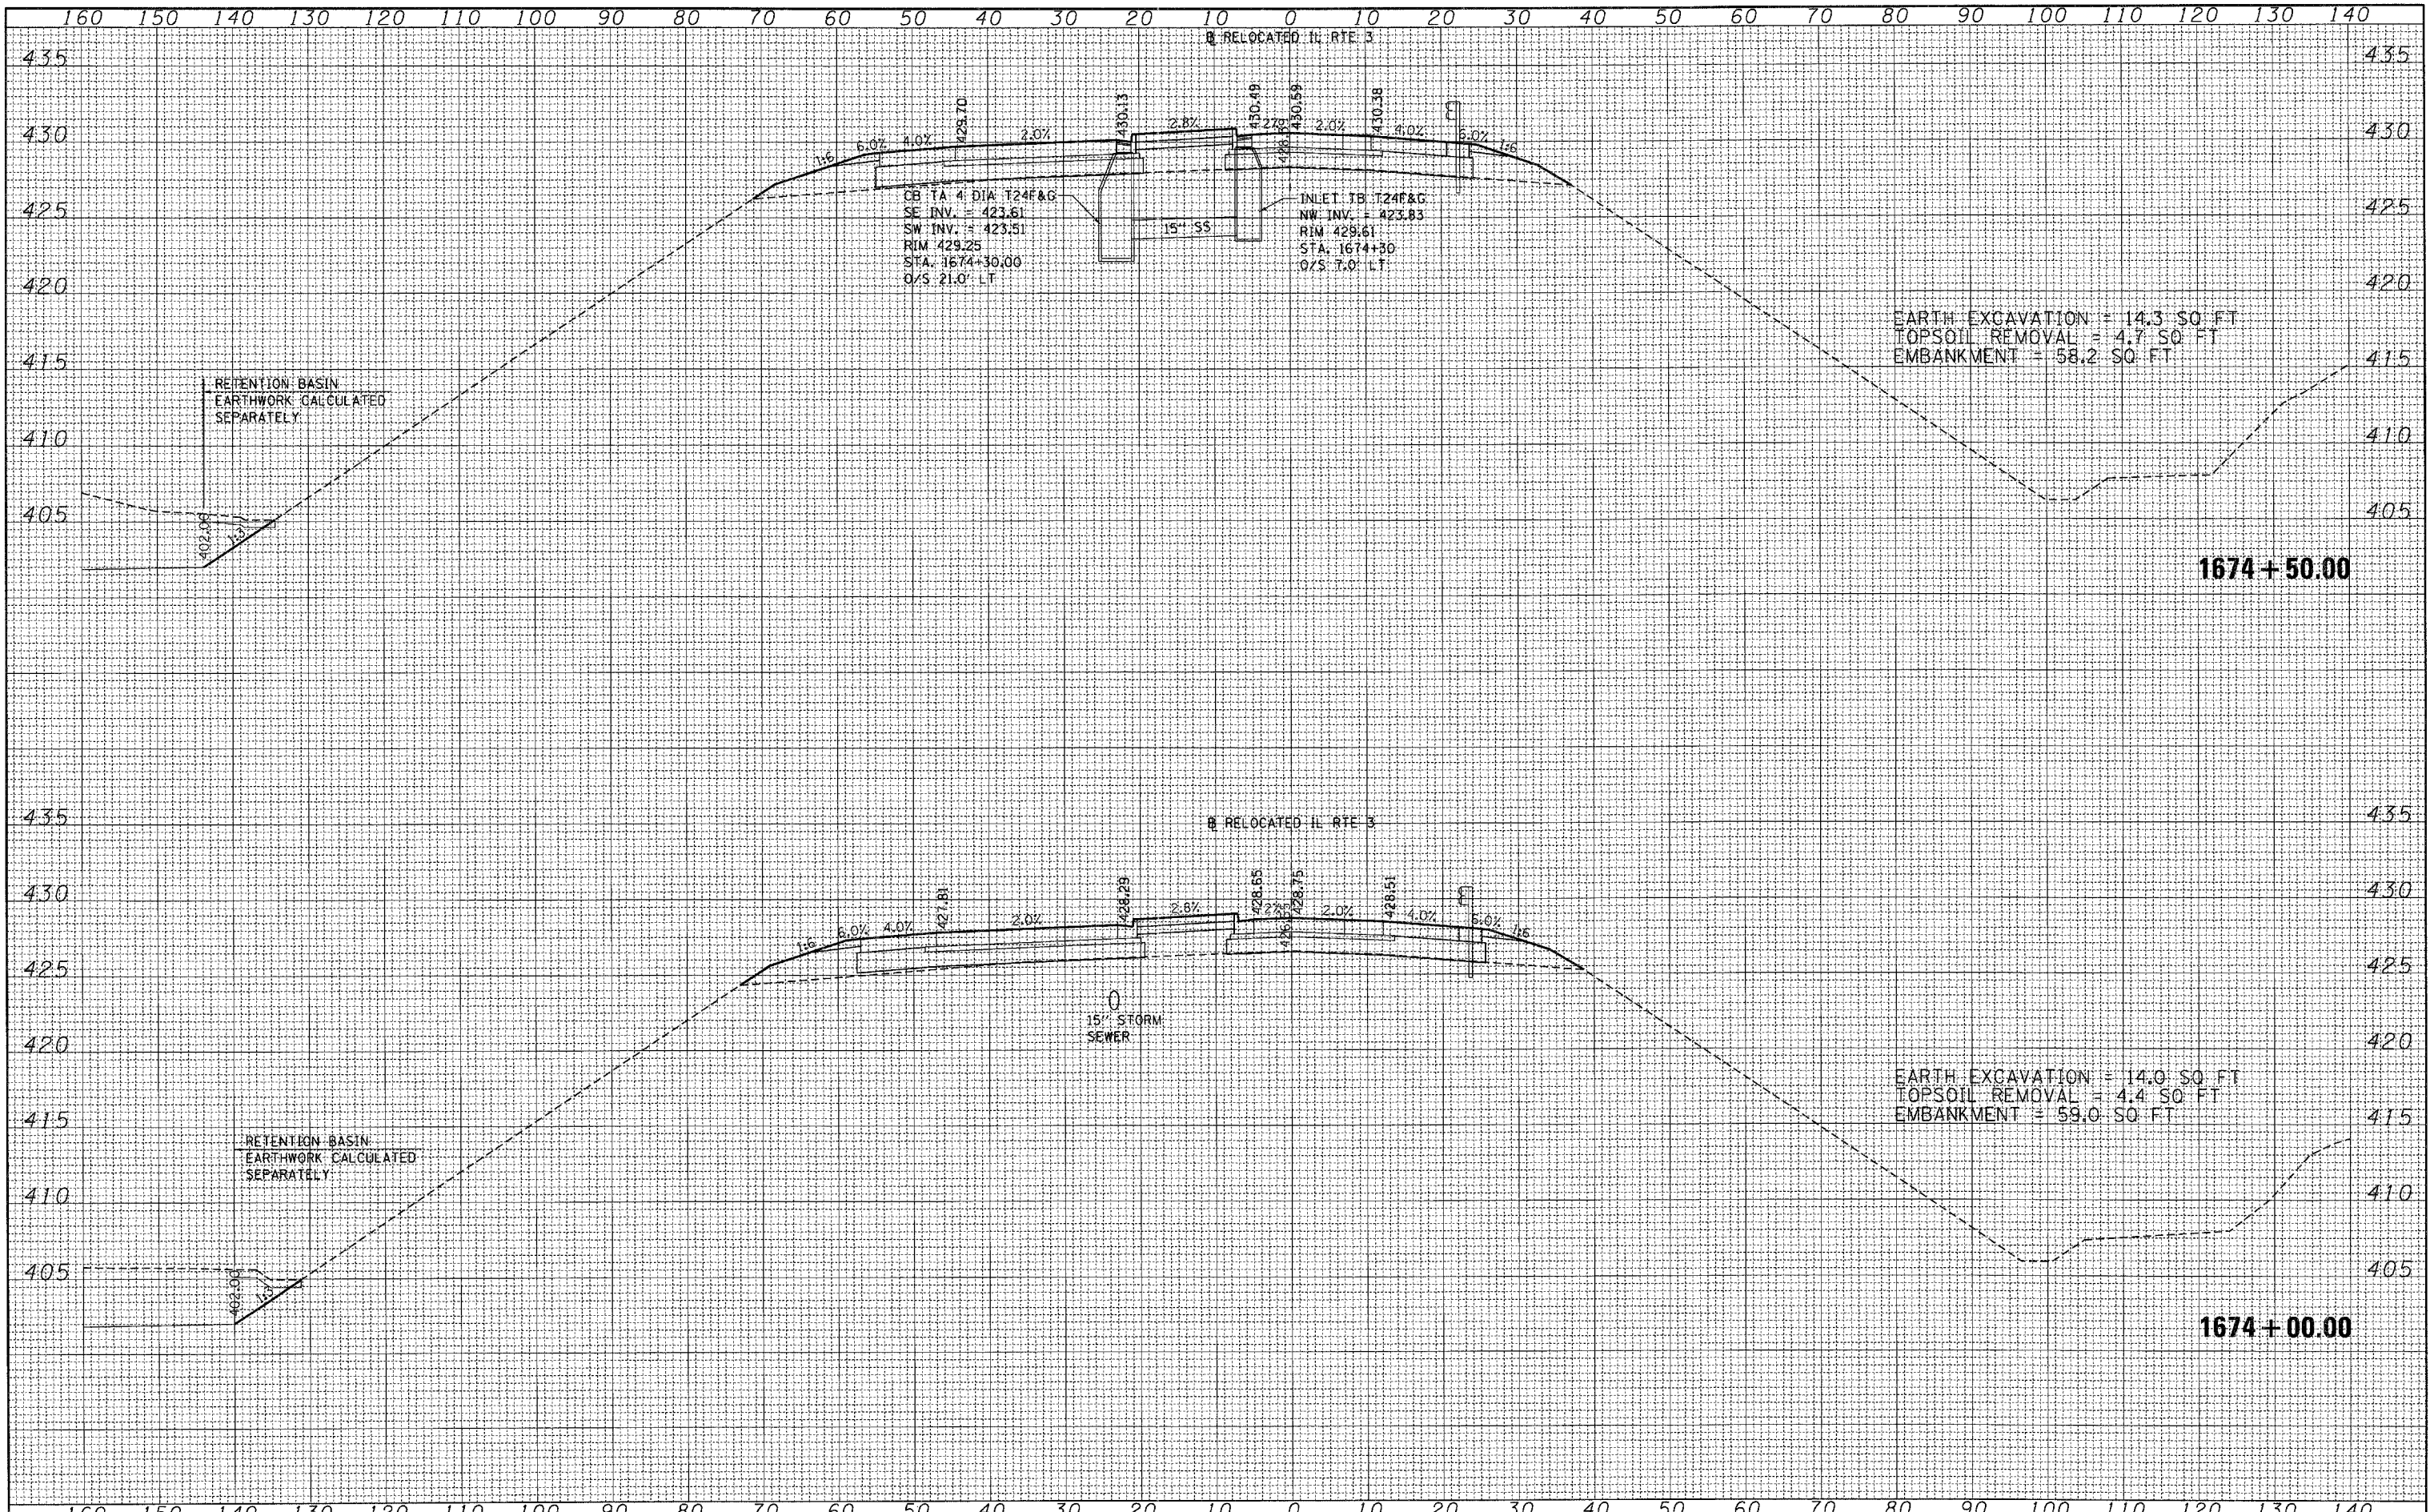

| | | | | | | | | | | | | |
|-------------|----------------------|-----------------|-----------|---|---|---------|-----------|--------------------|---------|--------|--------------|-----------|
| FILE NAME = | USER NAME = #USER# | DESIGNED - JB | REVISED - | STATE OF ILLINOIS DEPARTMENT OF TRANSPORTATION | CROSS SECTIONS RELOCATED IL ROUTE 3 | | | F.A. RTE. | SECTION | COUNTY | TOTAL SHEETS | SHEET NO. |
| #FILE# | PLOT SCALE = #SCALE# | DRAWN - AG | REVISED - | | 998 | 82-2-1K | ST. CLAIR | 353 | 299 | | | |
| | PLOT DATE = #DATE# | CHECKED - ACL | REVISED - | | SCALE: SHEET NO. OF SHEETS STA. 1674+00.00 TO STA. 1674+50.00 | | | CONTRACT NO. 76E06 | | | | |
| | | DATE - 10/21/11 | REVISED - | | ILLINOIS FED. AID PROJECT | | | | | | | |