


|               |  |
|---------------|--|
| DATE          |  |
| BY            |  |
| FINAL SURVEY  |  |
| NO. OF        |  |
| TEMP. DATE    |  |
| AREAS CHECKED |  |
| NO.           |  |

|                 |  |
|-----------------|--|
| DATE            |  |
| BY              |  |
| ORIGINAL SURVEY |  |
| NO. OF          |  |
| TEMP. DATE      |  |
| AREAS CHECKED   |  |
| NO.             |  |

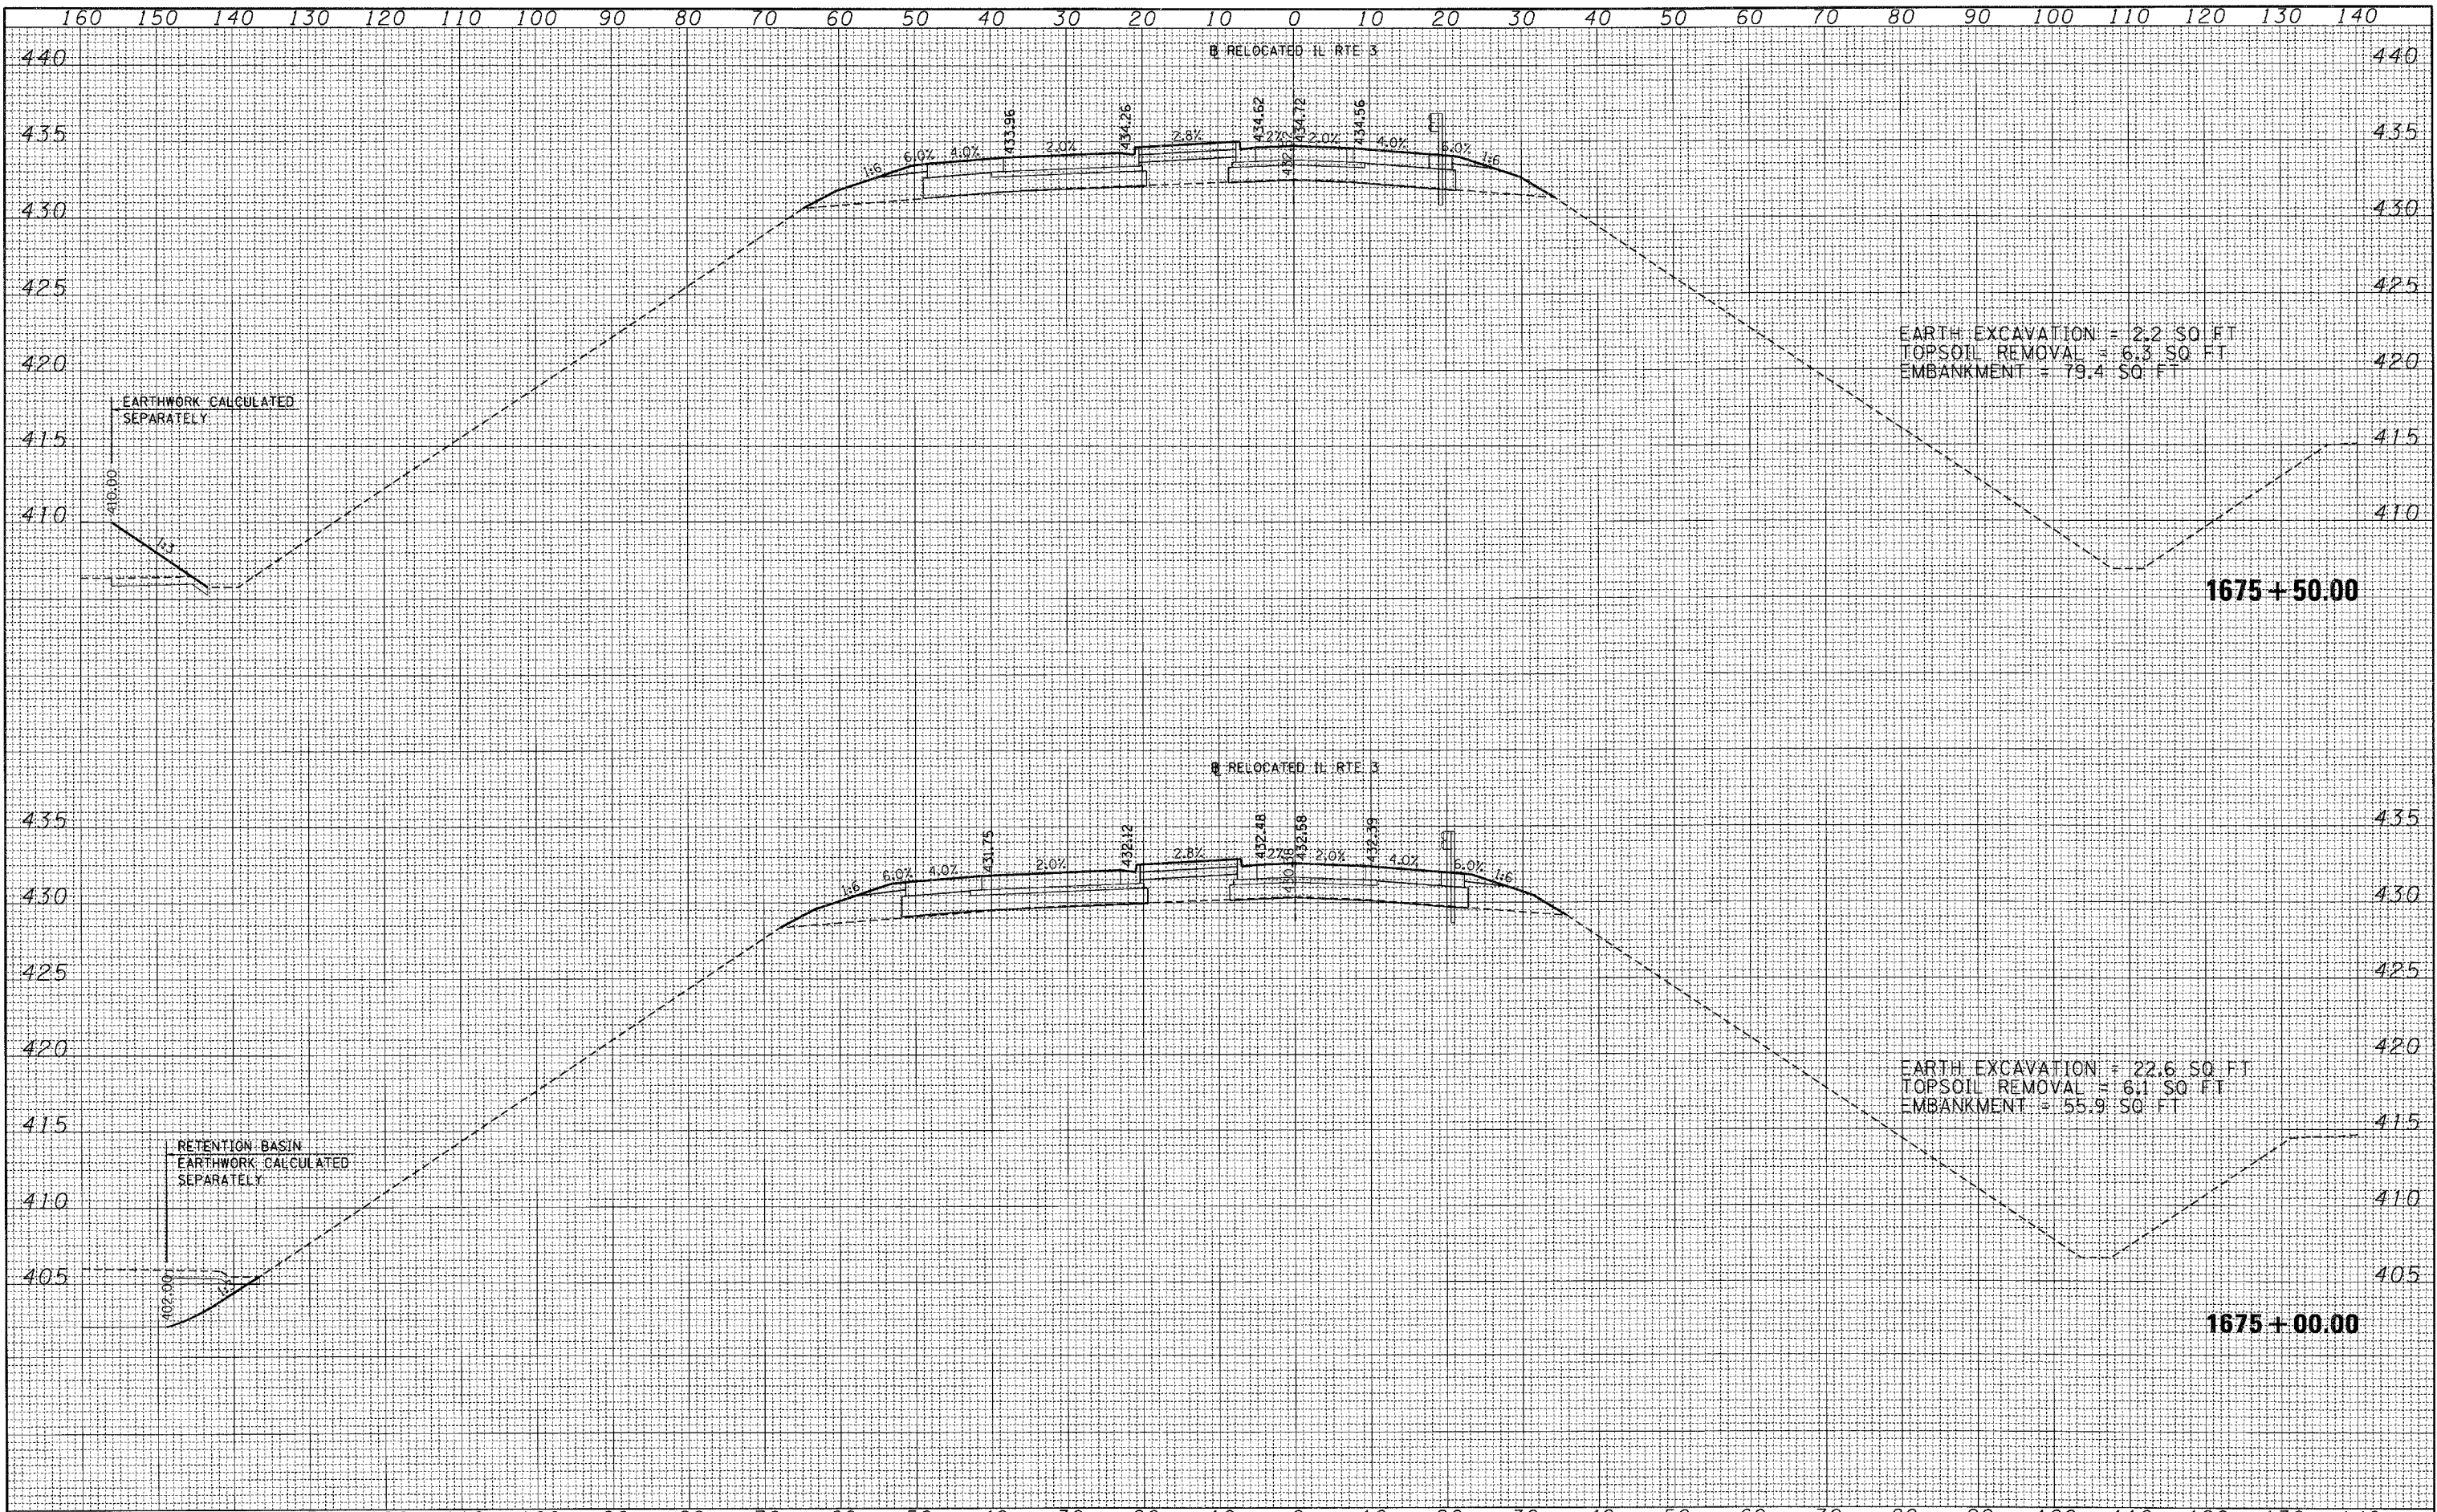

|             |                    |                 |           |   |  |         |           |                                    |         |        |              |           |
|-------------|--------------------|-----------------|-----------|---|--|---------|-----------|------------------------------------|---------|--------|--------------|-----------|
| FILE NAME = | USER NAME = #USER# | DESIGNED - JB   | REVISED - | STATE OF ILLINOIS<br>DEPARTMENT OF TRANSPORTATION | CROSS SECTIONS<br>RELOCATED IL ROUTE 3 |         |           | F.A. RTE.                          | SECTION | COUNTY | TOTAL SHEETS | SHEET NO. |
| #FILE#      |                    | DRAWN - AG      | REVISED - |   | 998                                    | 82-2-1K | ST. CLAIR | 353                                | 300     |        |              |           |
|             |                    | CHECKED - ACL   | REVISED - |   | CONTRACT NO. 76E06                     |         |           |                                    |         |        |              |           |
|             |                    | DATE - 10/21/11 | REVISED - |   | ILLINOIS FED. AID PROJECT              |         |           |                                    |         |        |              |           |
|             |                    |                 |           | SCALE:  | SHEET NO.                              | OF      | SHEETS    | STA. 1675+00.00 TO STA. 1675+50.00 |         |        |              |           |