


FINAL SURVEY	SURVEYED	DATE
NOTE BOOK	PLotted	
NO.	AREAS CHECKED	

ORIGINAL SURVEY	SURVEYED	DATE
NOTE BOOK	PLotted	
NO.	AREAS CHECKED	

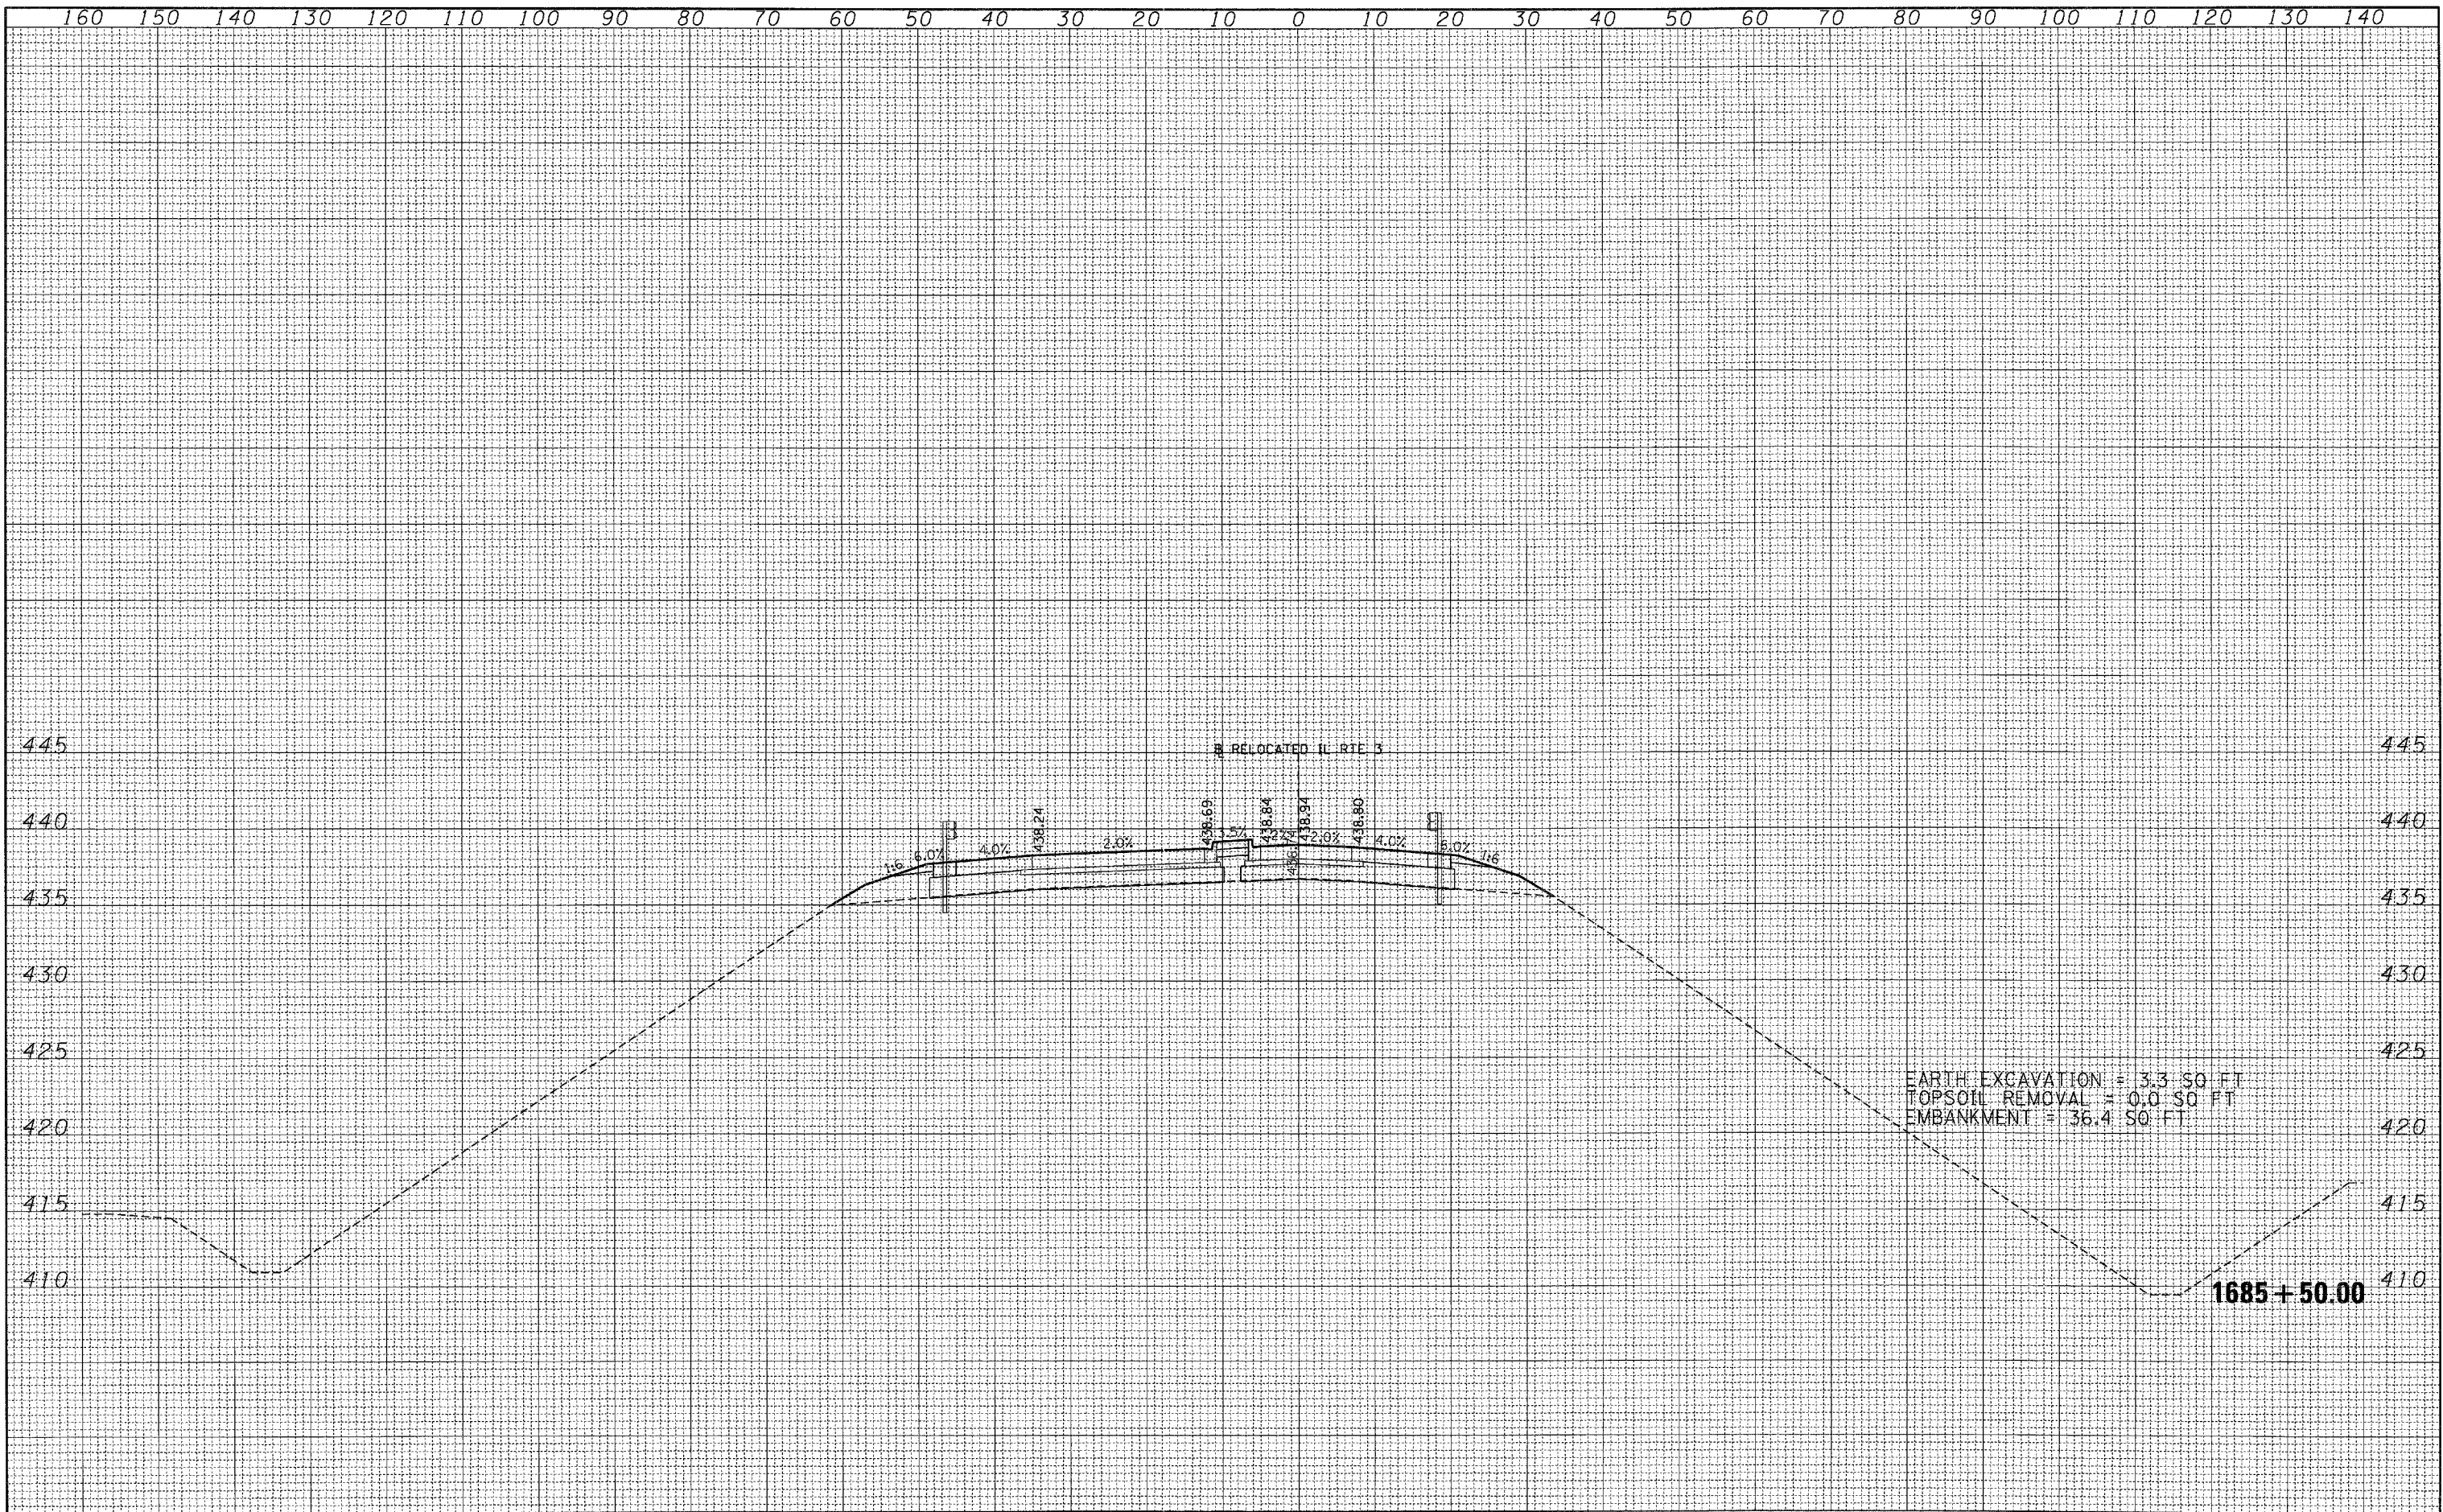

FILE NAME -	USER NAME - *USER*	DESIGNED - JB	REVISED -	STATE OF ILLINOIS DEPARTMENT OF TRANSPORTATION	CROSS SECTIONS RELOCATED IL ROUTE 3				F.A. RTE.	SECTION	COUNTY	TOTAL SHEETS	SHEET NO.
FILEL		DRAWN - AG	REVISED -		998	82-2-1K	ST. CLAIR	353	306				
		CHECKED - ACL	REVISED -		SCALE: SHEET NO. OF SHEETS STA. 1685+50.00 TO STA. 1685+50.00				CONTRACT NO. 76E06				
		DATE - 10/21/11	REVISED -		ILLINOIS FED. AID PROJECT								