


DATE	
BY	
SURVEYED	
PLOTTED	
NOTE BOOK	
NO.	

DATE	
BY	
SURVEYED	
PLOTTED	
NOTE BOOK	
NO.	

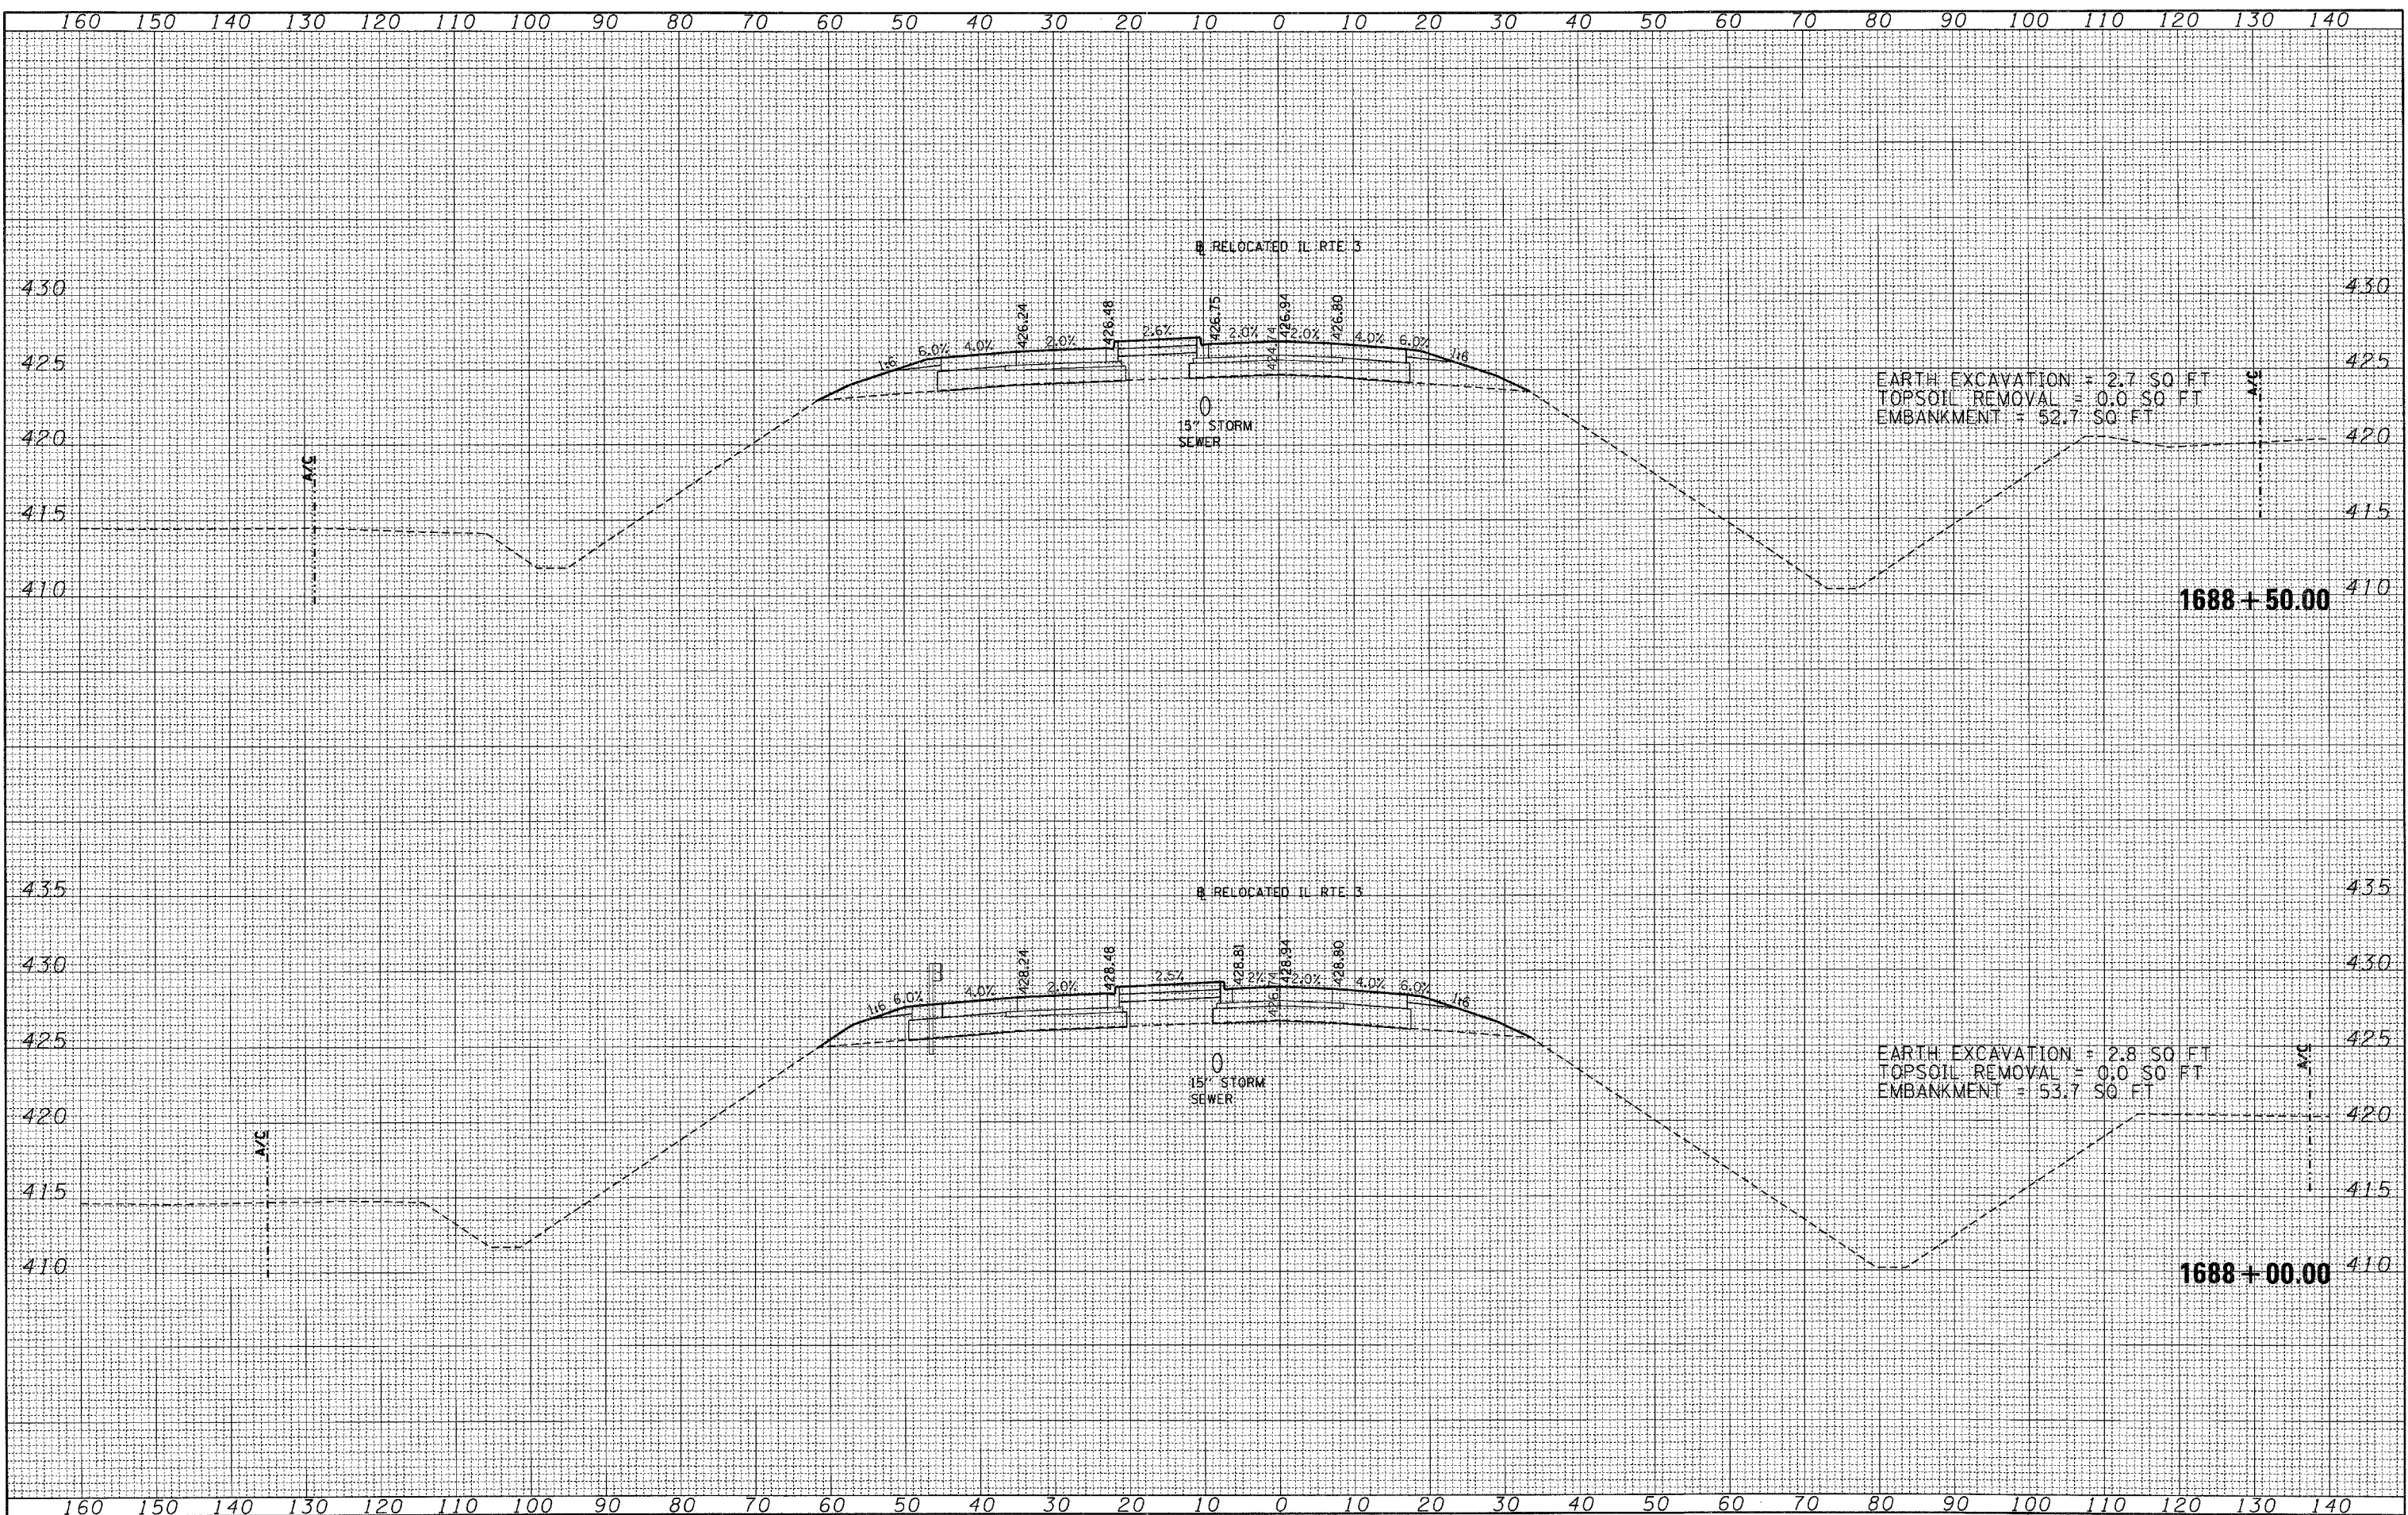

FILE NAME =	USER NAME = #USER#	DESIGNED - JB	REVISED -	STATE OF ILLINOIS DEPARTMENT OF TRANSPORTATION	CROSS SECTIONS RELOCATED IL ROUTE 3			F.A. RTE.	SECTION	COUNTY	TOTAL SHEETS	SHEET NO.
#FILE#		DRAWN - AG	REVISED -		998	82-2-1K	ST. CLAIR	353	309	CONTRACT NO. 76E06		
		CHECKED - ACL	REVISED -		ILLINOIS FED. AID PROJECT							
		DATE - 10/21/11	REVISED -		SCALE:	SHEET NO.	OF	SHEETS	STA. 1688+00.00	TO	STA. 1688+50.00	