


DATE	
BY	
FINAL SURVEY	
SURVEYED	
PLANNED	
NOTE BOOK	
AREAS CHECKED	
NO.	

DATE	
BY	
ORIGINAL SURVEY	
PLOTTED	
NOTE BOOK	
AREAS CHECKED	
NO.	

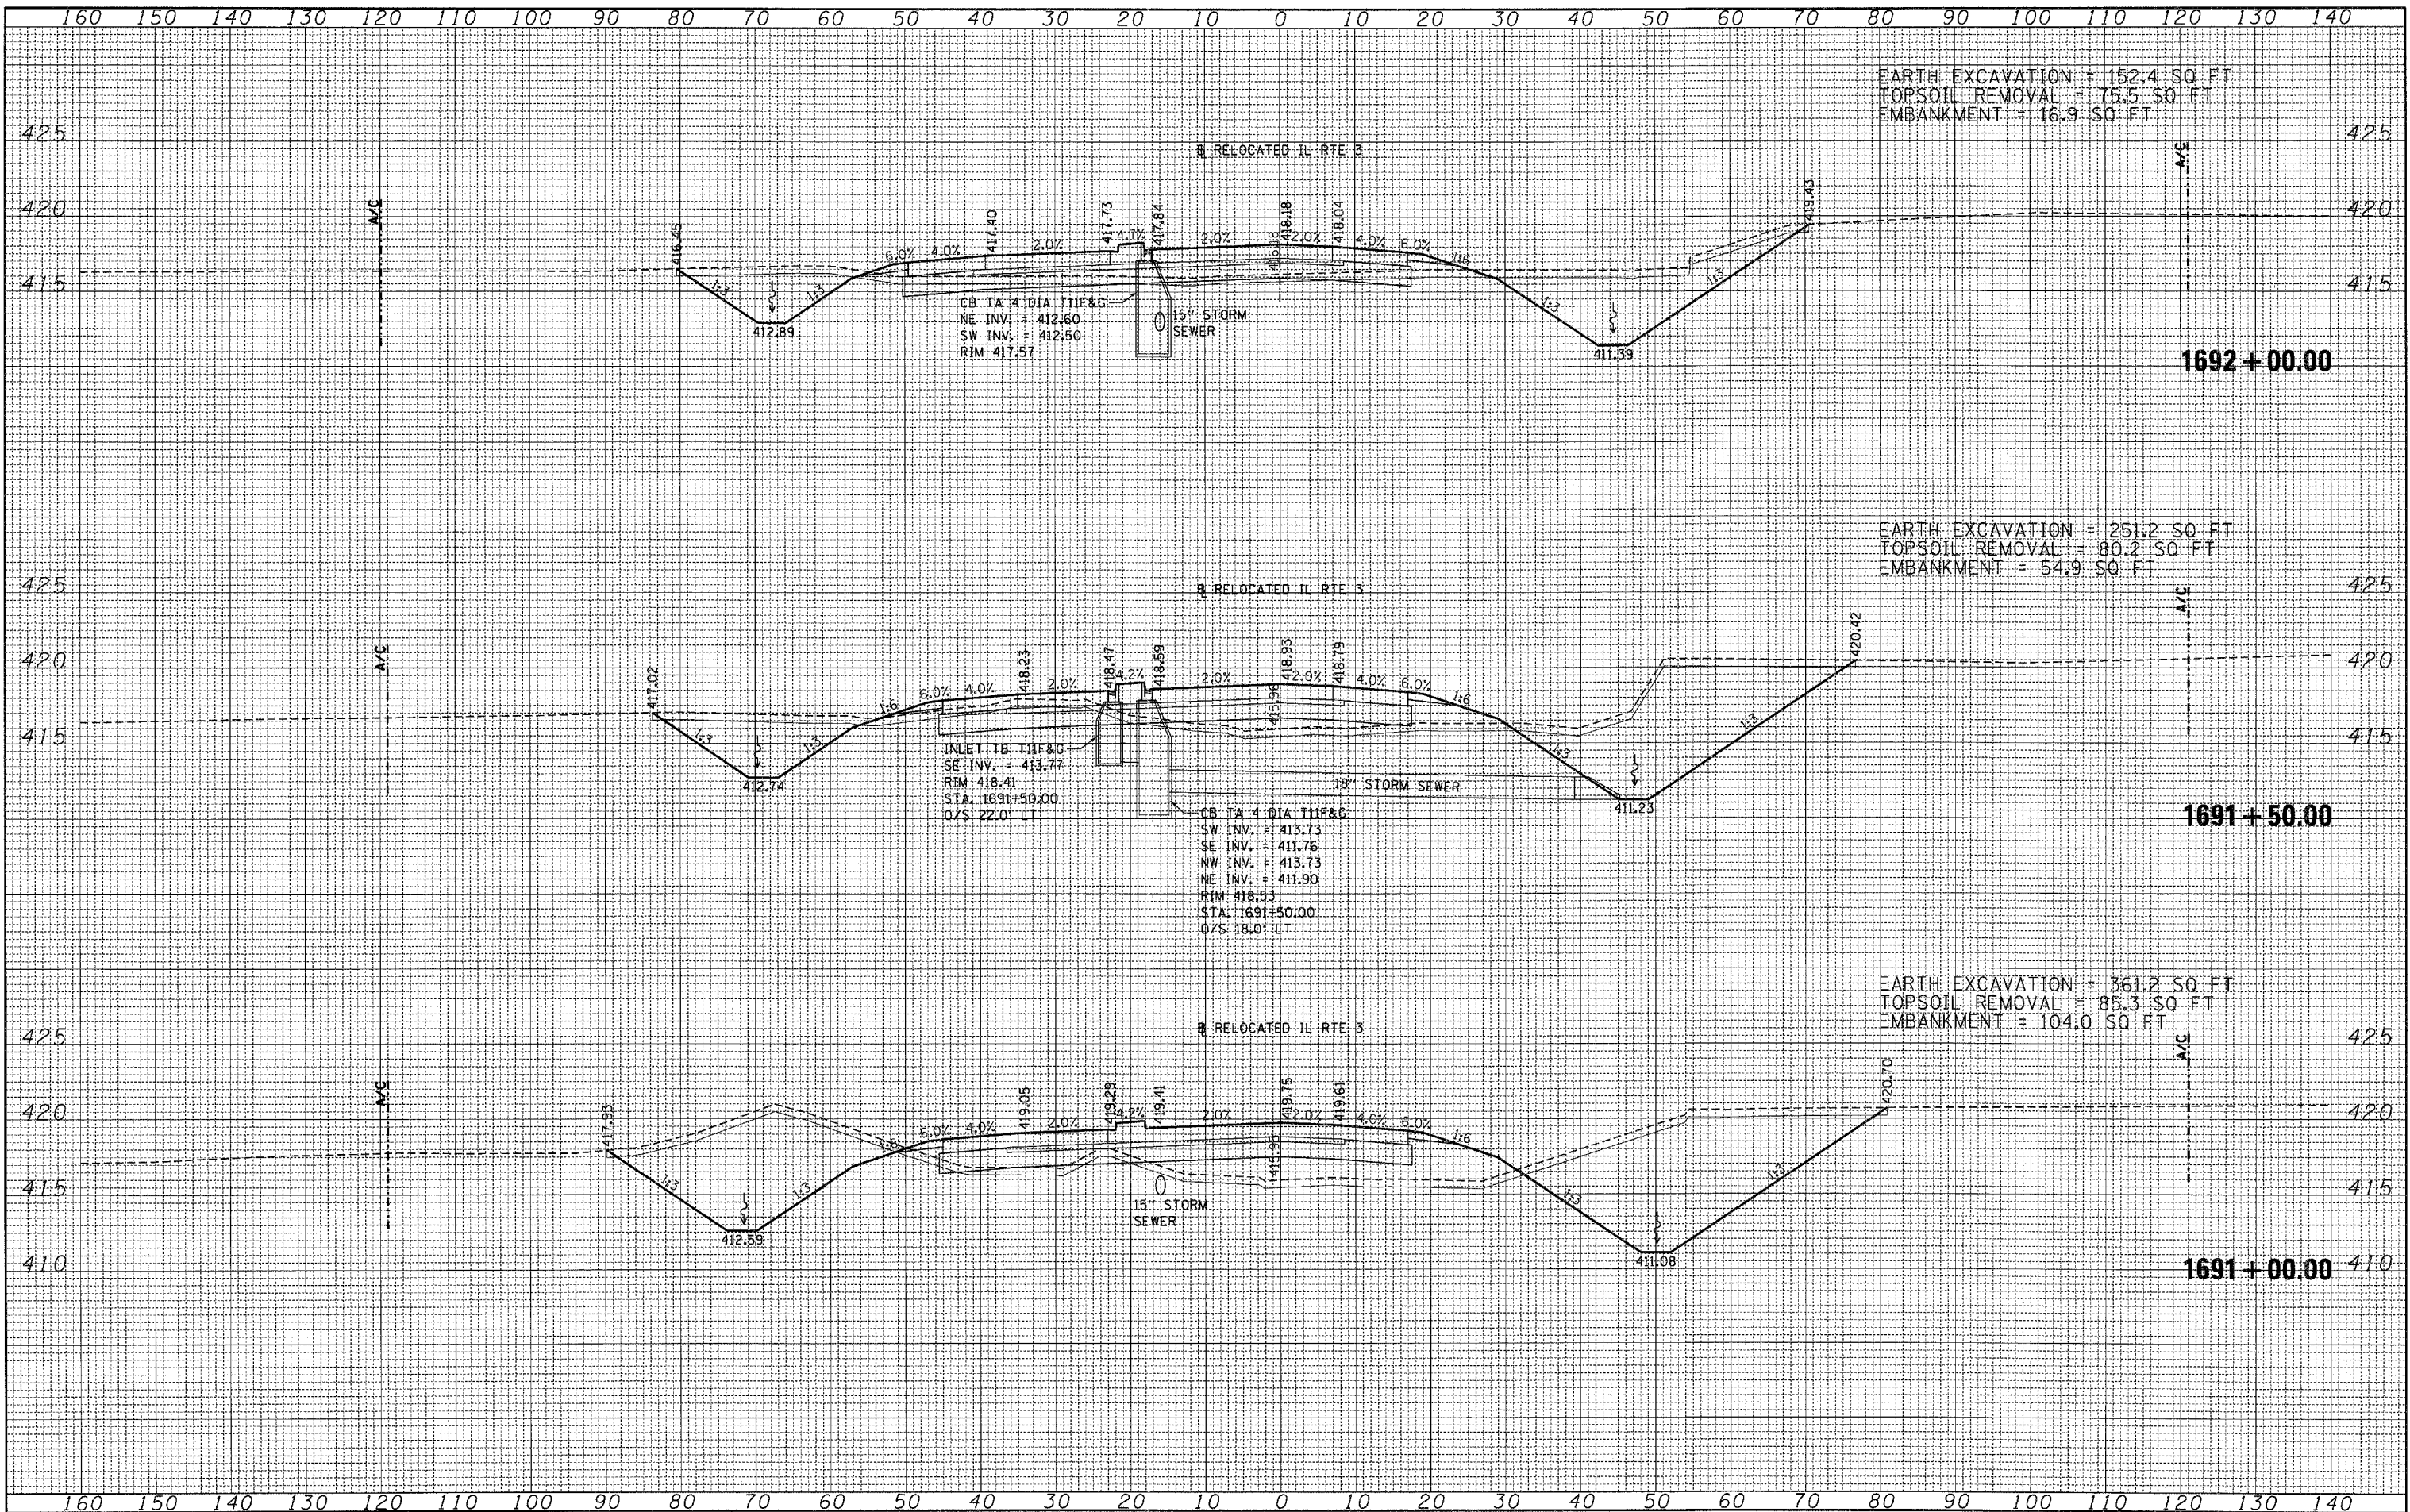

FILE NAME =	USER NAME = #USER#	DESIGNED - JB	REVISED -	STATE OF ILLINOIS DEPARTMENT OF TRANSPORTATION	CROSS SECTIONS			F.A. RTE. 998 SECTION 82-2-1K COUNTY ST. CLAIR TOTAL SHEETS 353 SHEET NO. 312 CONTRACT NO. 76E06 ILLINOIS FED. AID PROJECT	
#FILE#		DRAWN - AG	REVISED -		RELOCATED IL ROUTE 3				
PLOT SCALE = #SCALE#		CHECKED - ACL	REVISED -		SCALE:	SHEET NO.	OF SHEETS		STA. 1691+00.00 TO STA. 1692+00.00
PLOT DATE = #DATE#		DATE - 10/21/11	REVISED -						