


DATE	
BY	
FINAL SURVEY	
SURVEYED	
PLOTTED	
NOTE BOOK	
NO.	
AREAS CHECKED	

DATE	
BY	
ORIGINAL SURVEY	
SURVEYED	
PLOTTED	
NOTE BOOK	
NO.	
AREAS CHECKED	

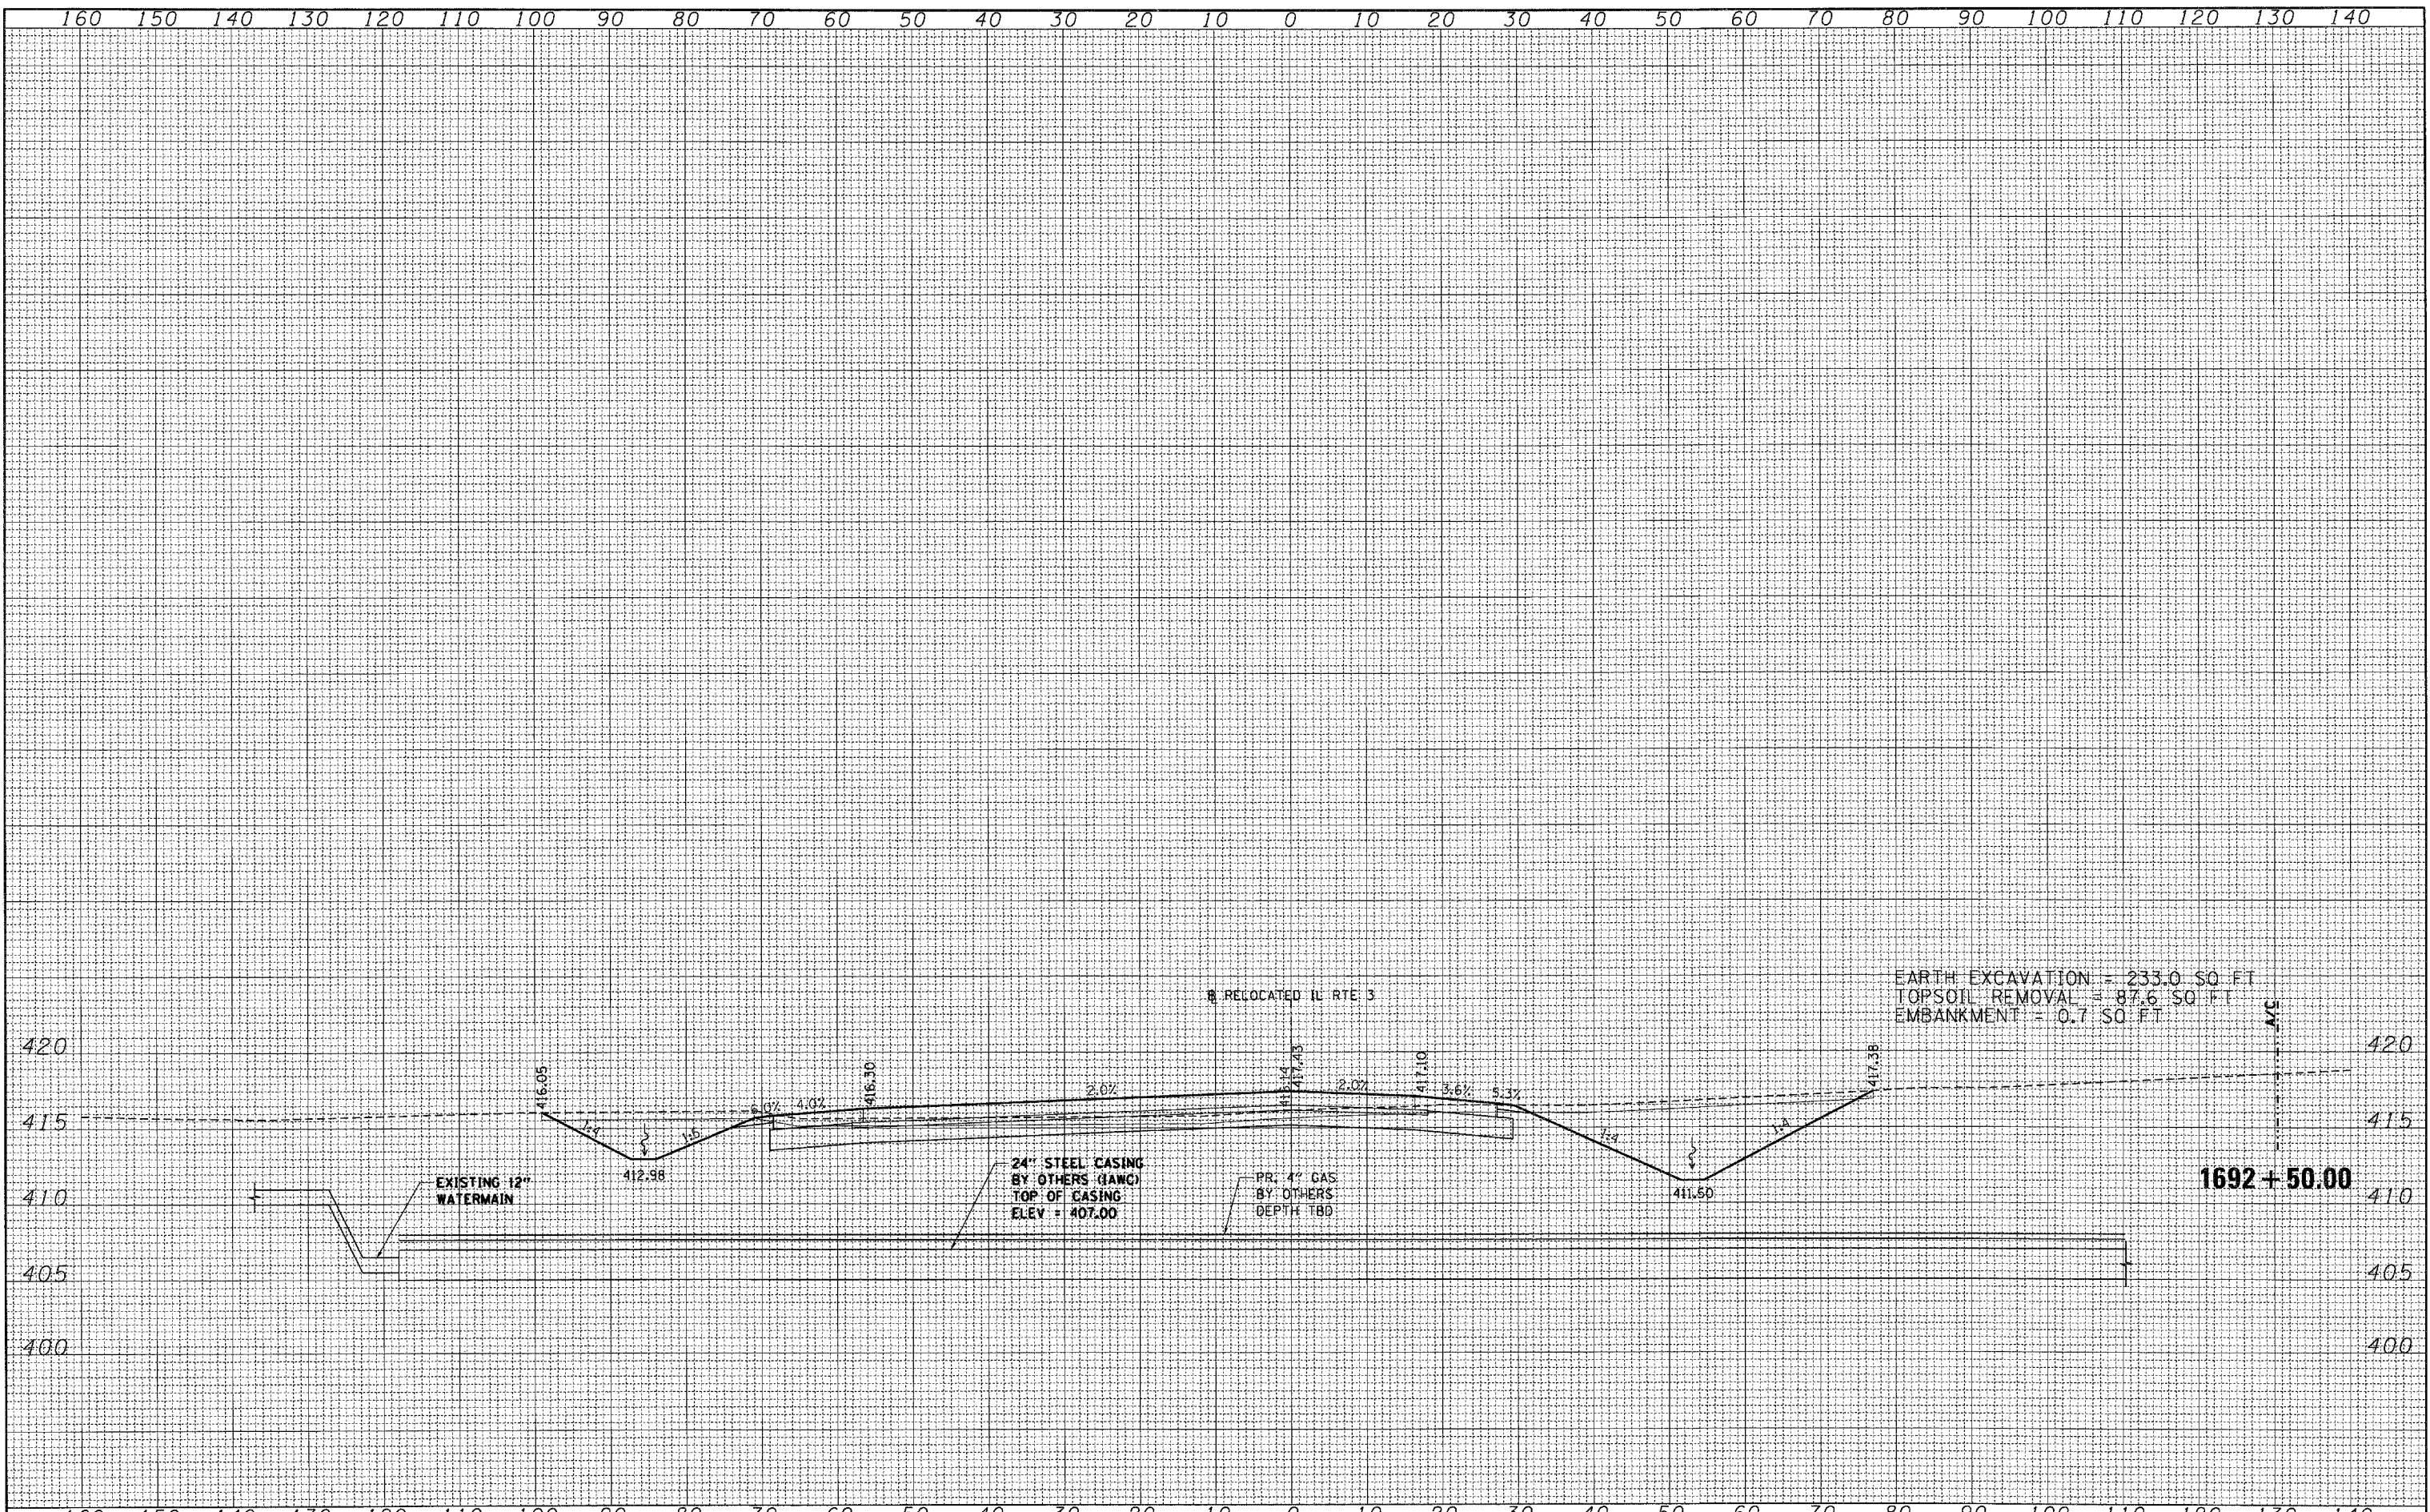

EARTH EXCAVATION = 233.0 SQ. FT.
 TOPSOIL REMOVAL = 87.6 SQ. FT.
 EMBANKMENT = 0.7 SQ. FT.

FILE NAME :	USER NAME = #USER#	DESIGNED - JB	REVISED -	STATE OF ILLINOIS DEPARTMENT OF TRANSPORTATION	CROSS SECTIONS RELOCATED IL ROUTE 3				F.A. RTE.	SECTION	COUNTY	TOTAL SHEETS	SHEET NO.
#FILEL#	PLLOT SCALE = #SCALE#	DRAWN - AG	REVISED -		998	82-2-1K	ST. CLAIR	353	313				
	PLLOT DATE = #DATE#	CHECKED - ACL	REVISED -		SCALE: SHEET NO. OF SHEETS STA. 1692+50.00 TO STA. 1692+50.00				CONTRACT NO. 76E06				
		DATE - 10/21/11	REVISED -		ILLINOIS FED. AID PROJECT								