
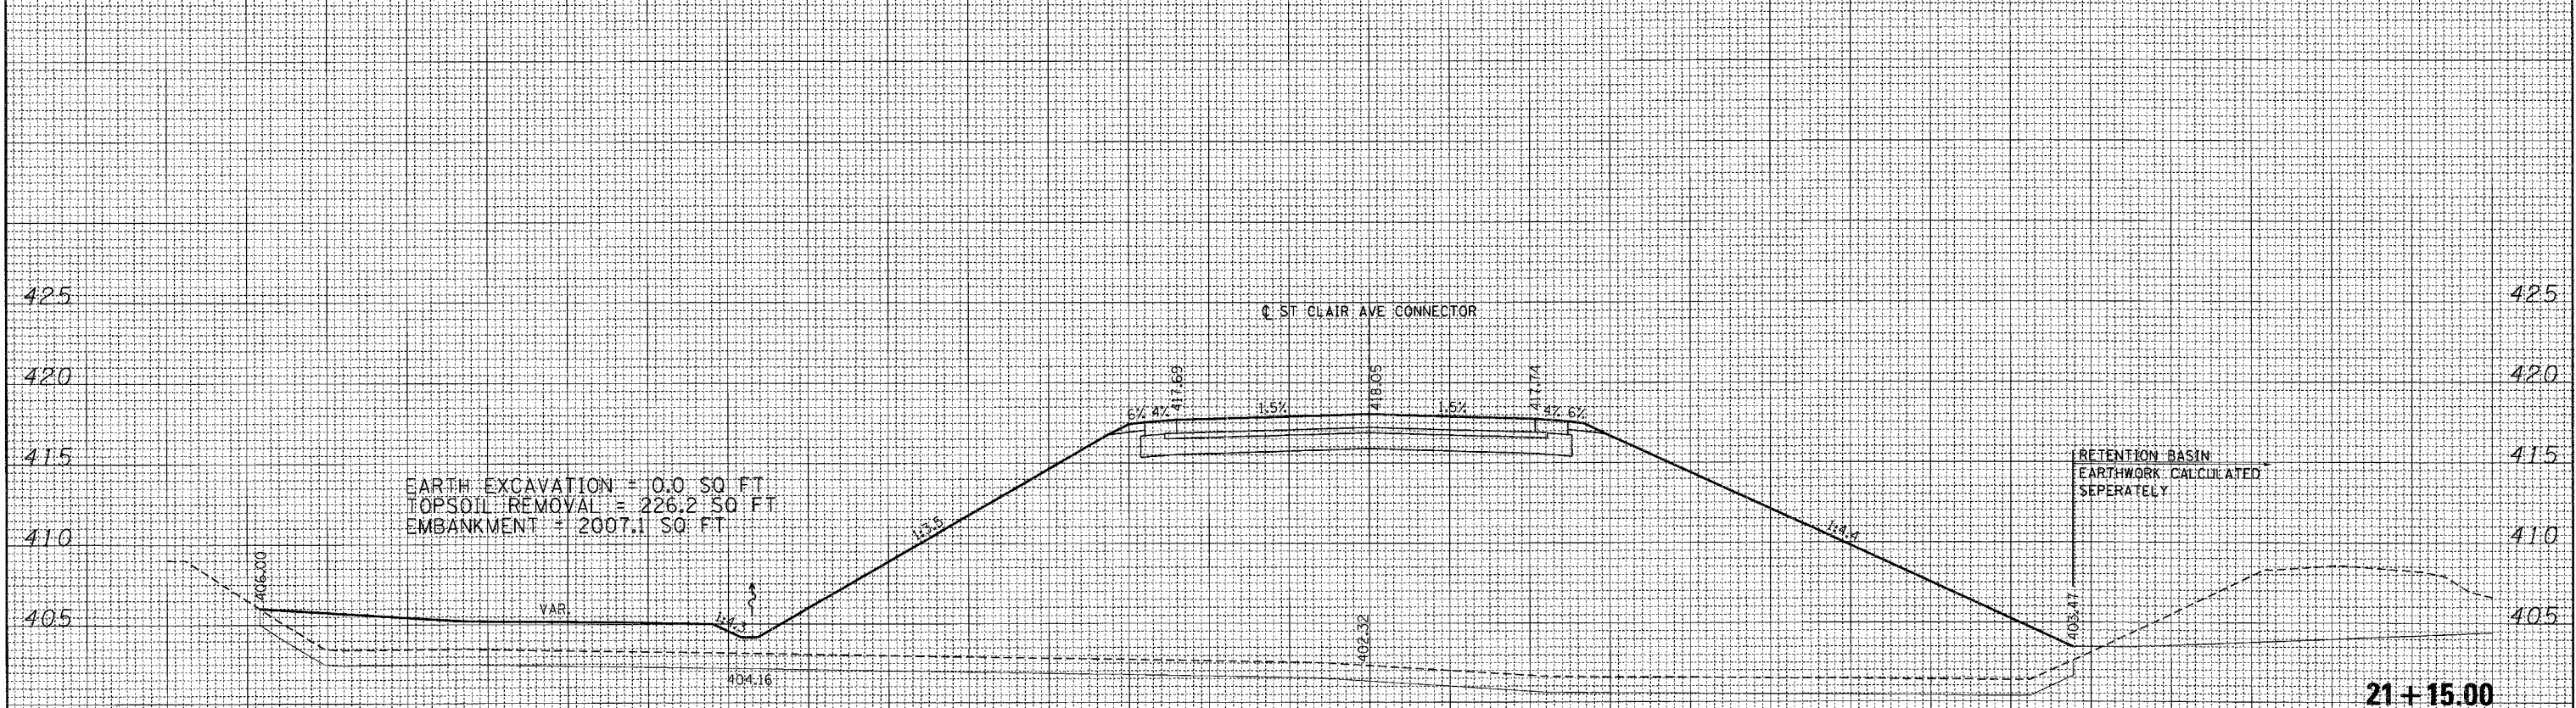


DATE	
BY	
FINAL SURVEY	
NOTED	
NOTE BOOK	
AREAS CHECKED	
NO.	

DATE	
BY	
ORIGINAL SURVEY	
NOTED	
NOTE BOOK	
AREAS CHECKED	
NO.	

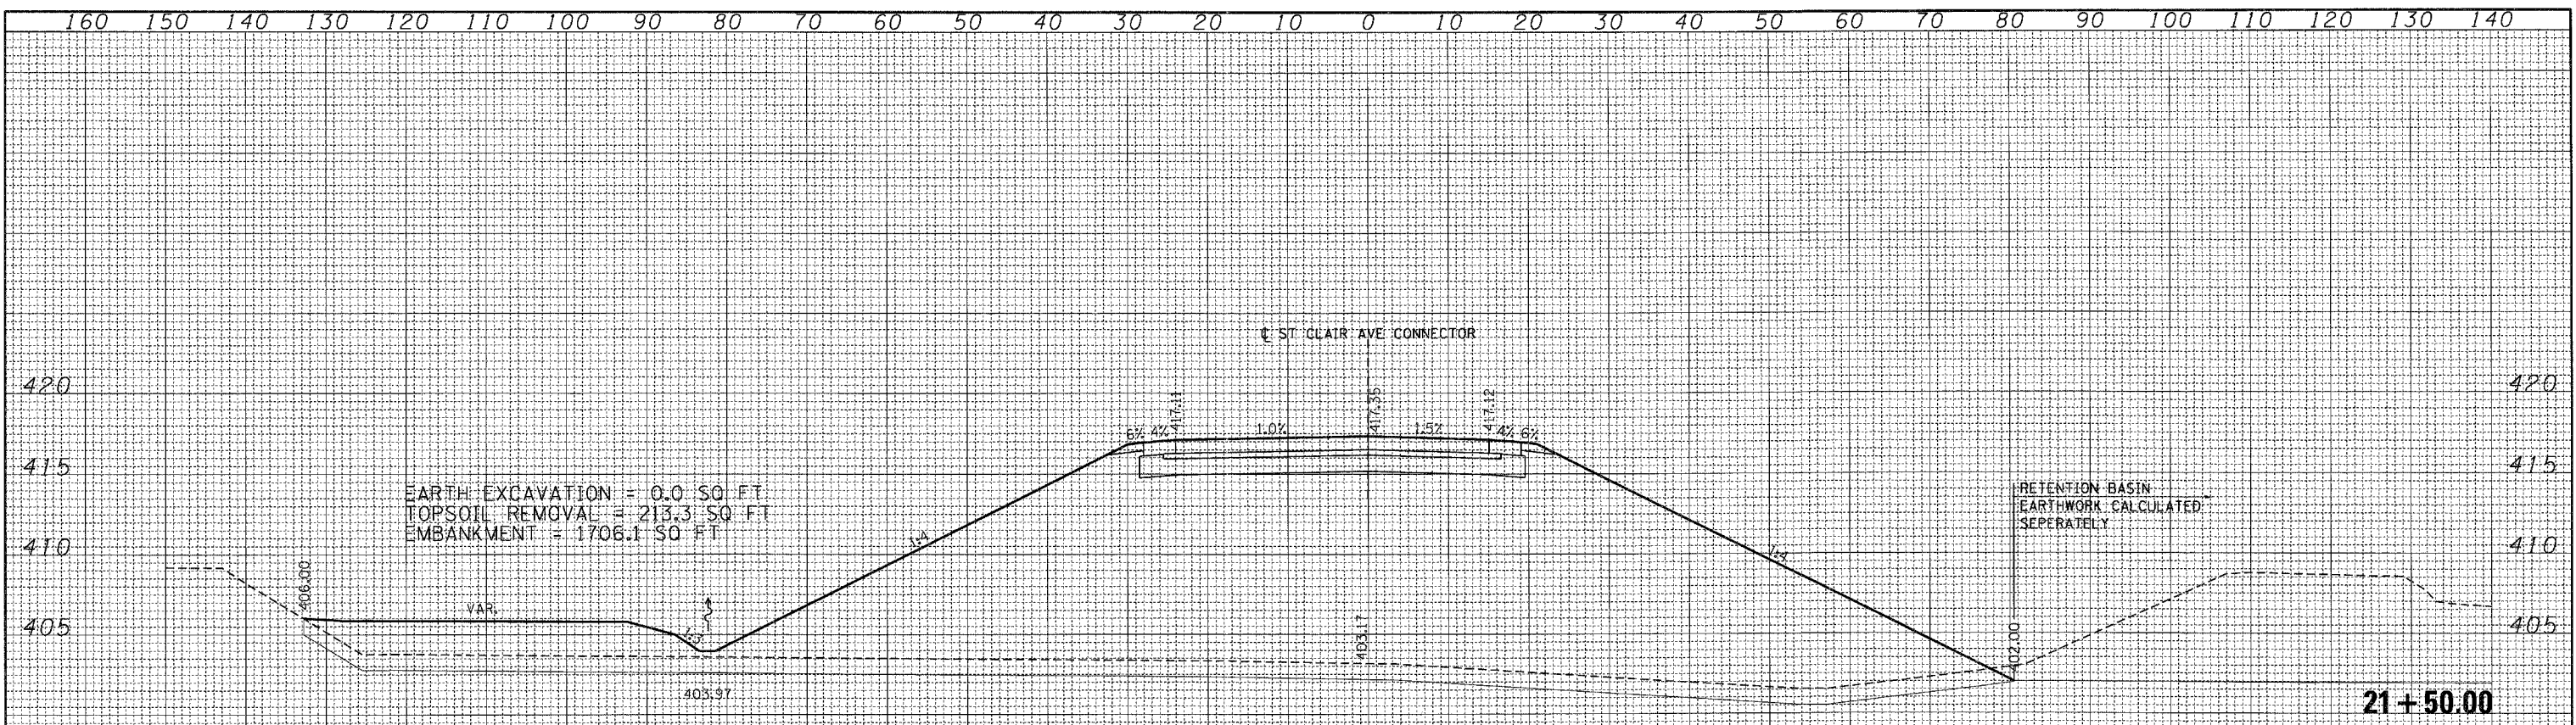

FILE NAME *	USER NAME = *USER*	DESIGNED - JB	REVISED -	<b>STATE OF ILLINOIS</b> <b>DEPARTMENT OF TRANSPORTATION</b>	<b>CROSS SECTIONS</b> <b>ST. CLAIR AVE CONNECTOR</b>			F.A. RTE.	SECTION	COUNTY	TOTAL SHEETS	SHEET NO.			
#FILEL*		DRAWN - AG	REVISED -		SCALE:	SHEET NO.	OF	SHEETS	STA. 21+15.00	TO STA. 21+50.00	998	82-2-1K	ST. CLAIR	353	314
		CHECKED - JB	REVISED -												
		DATE - 10/21/11	REVISED -												
ILLINOIS FED. AID PROJECT											CONTRACT NO. 76E06				