
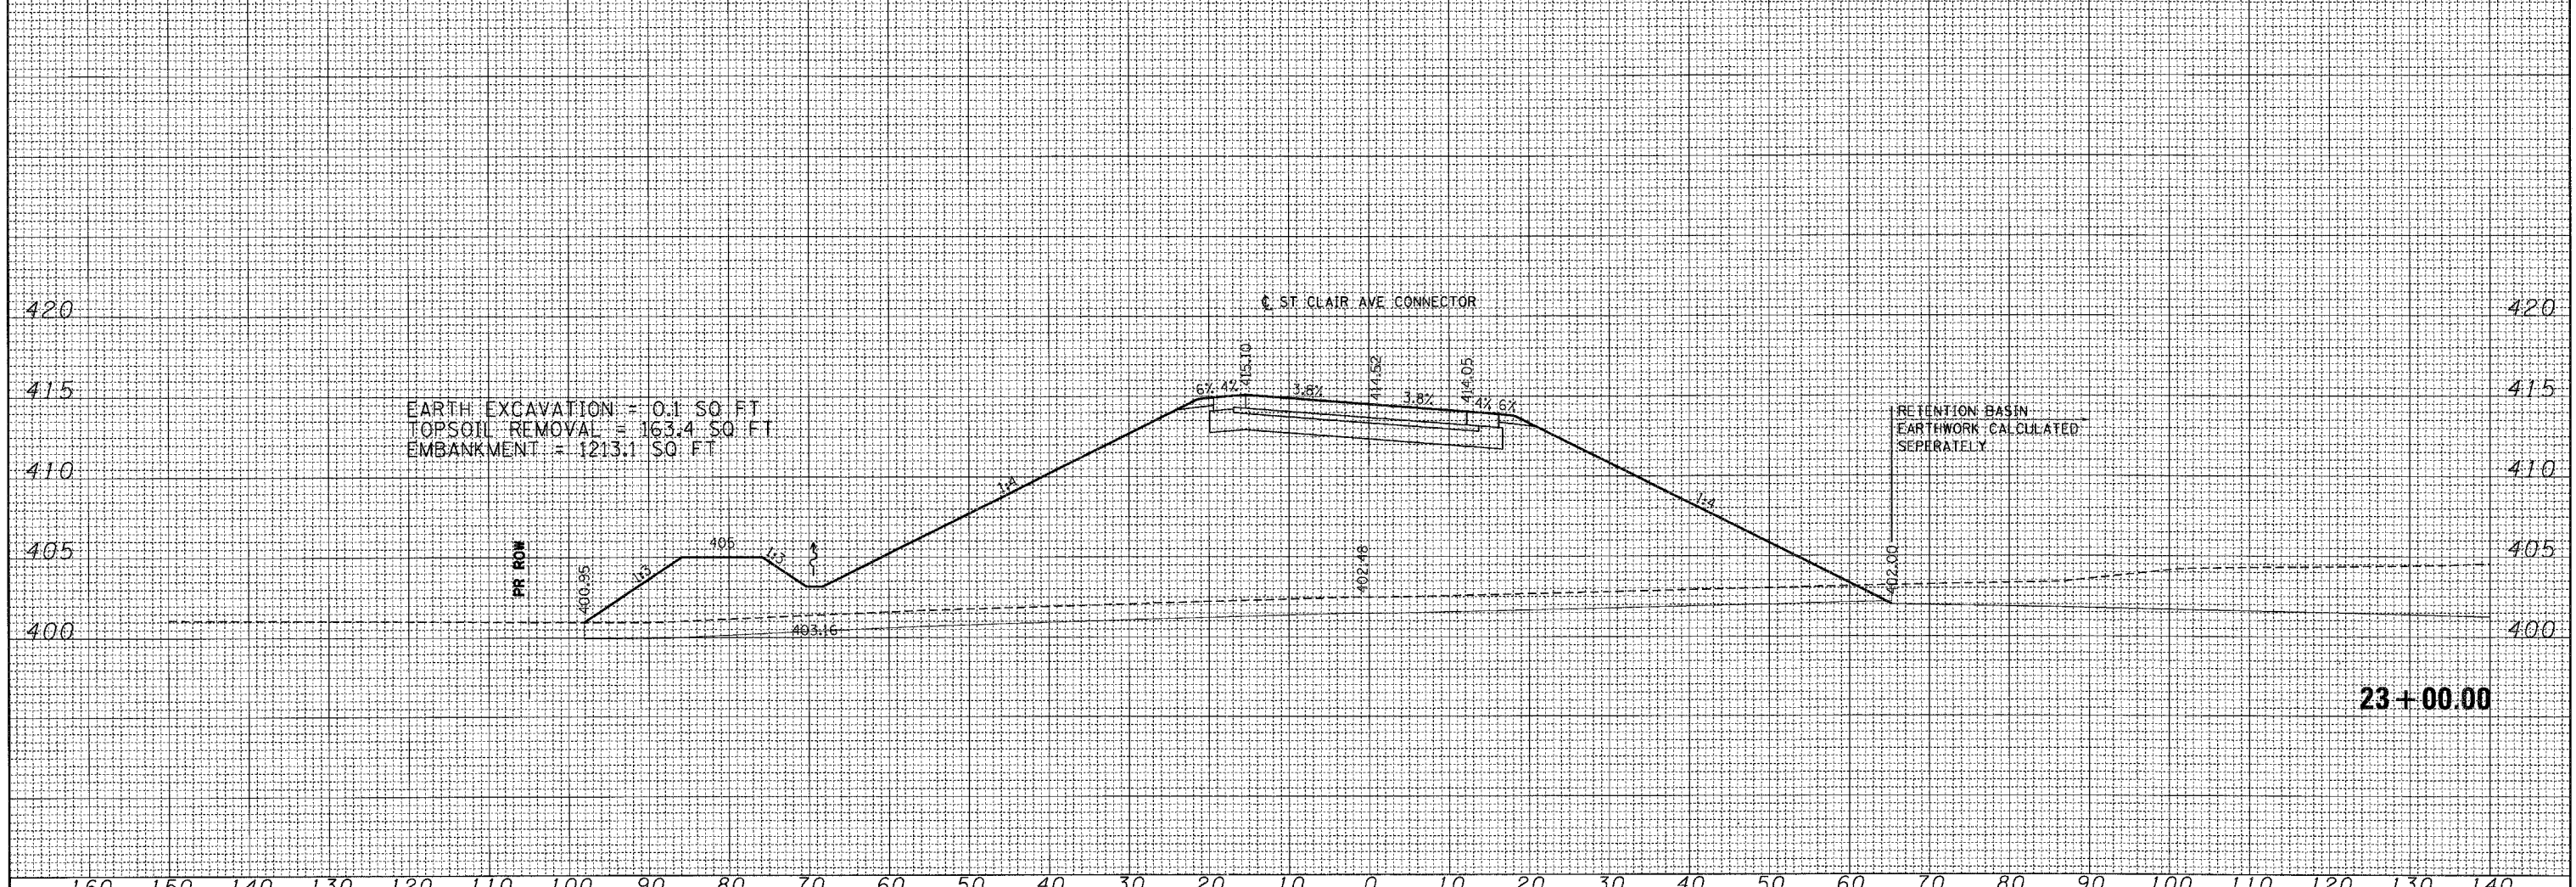


DATE	
BY	
FINAL SURVEY	
SURVEYED	
PLOTTED	
NOTE BOOK	
AREAS CHECKED	
NO.	

DATE	
BY	
ORIGINAL SURVEY	
SURVEYED	
PLOTTED	
NOTE BOOK	
AREAS CHECKED	
NO.	

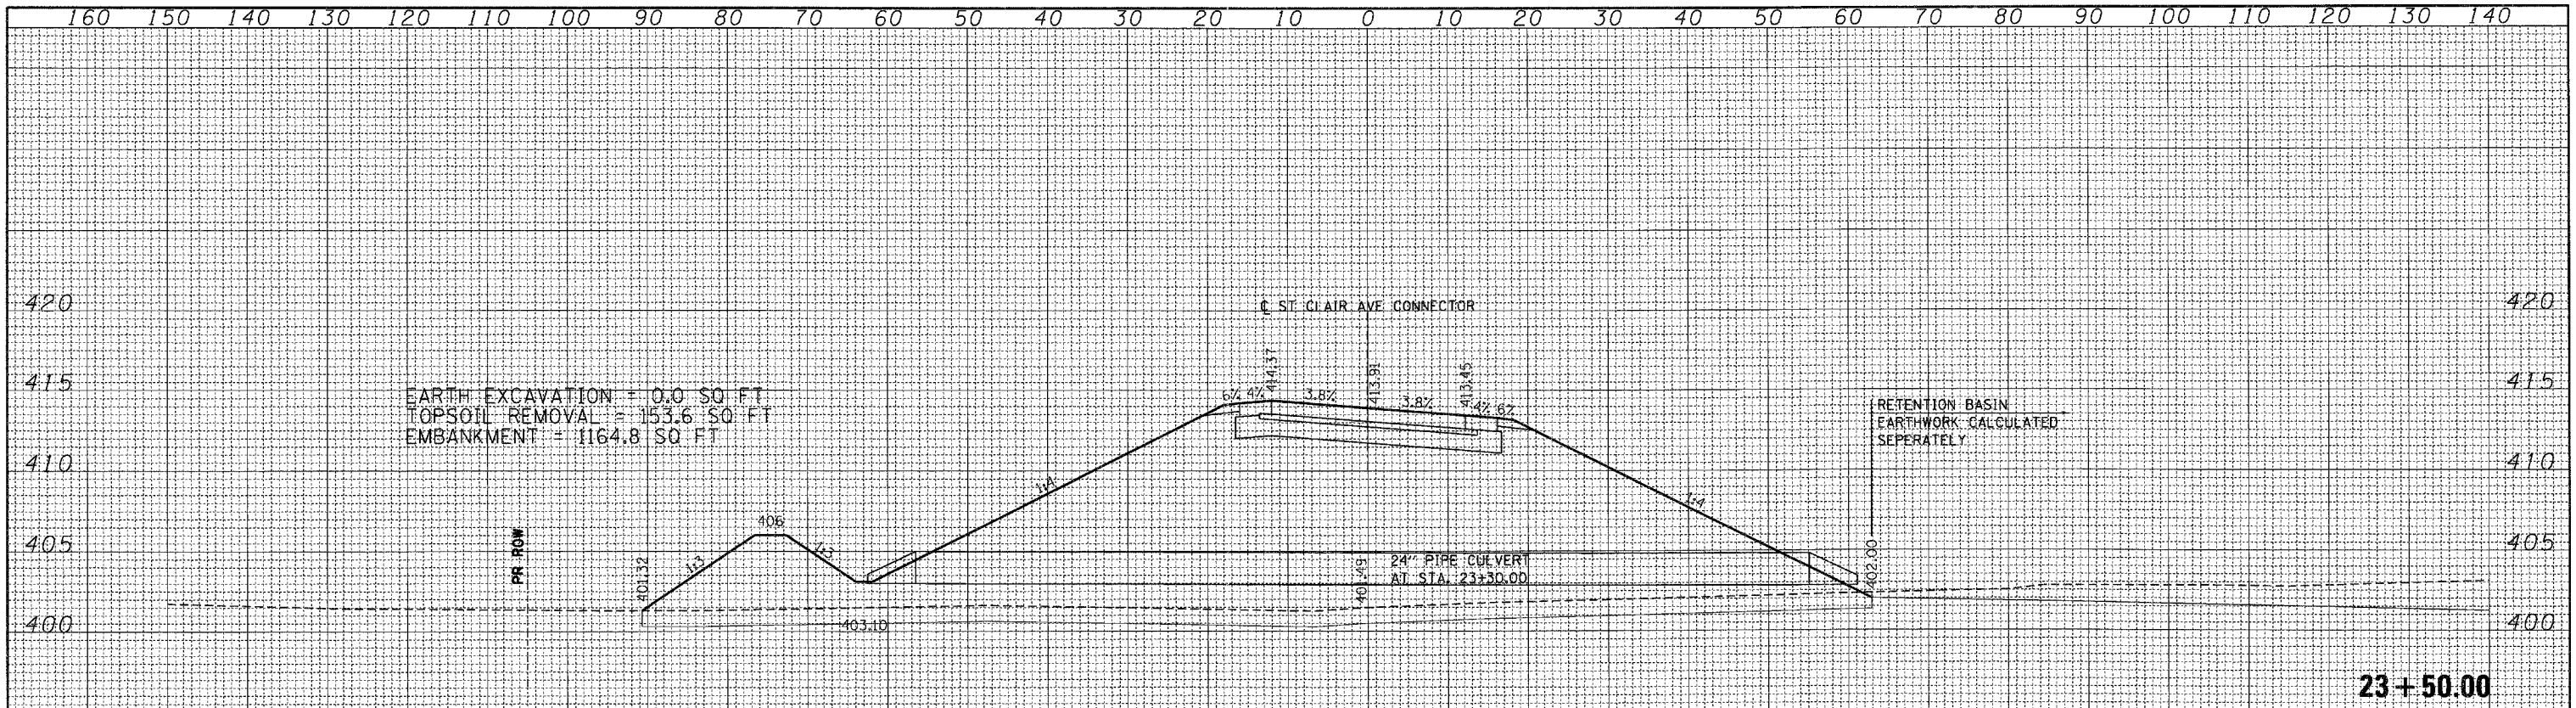

FILE NAME =	USER NAME = #USER#	DESIGNED - JB	REVISED -	STATE OF ILLINOIS DEPARTMENT OF TRANSPORTATION	CROSS SECTIONS ST. CLAIR AVE CONNECTOR				F.A. RTE.	SECTION	COUNTY	TOTAL SHEETS	SHEET NO.
#FILE#		DRAWN - AG	REVISED -		998	82-2-1K	ST. CLAIR	353	316				
	PLLOT SCALE = #SCALE#	CHECKED - JB	REVISED -		SCALE: SHEET NO. OF SHEETS STA. 23+00.00 TO STA. 23+50.00				CONTRACT NO. 76E06				
	PLLOT DATE = #DATE#	DATE - 10/21/11	REVISED -		ILLINOIS FED. AID PROJECT								