


DATE	
BY	
SURVEYED	
PLOTTED	
NOTE BOOK	
AREAS CHECKED	
NO.	

DATE	
BY	
SURVEYED	
PLOTTED	
NOTE BOOK	
AREAS CHECKED	
NO.	

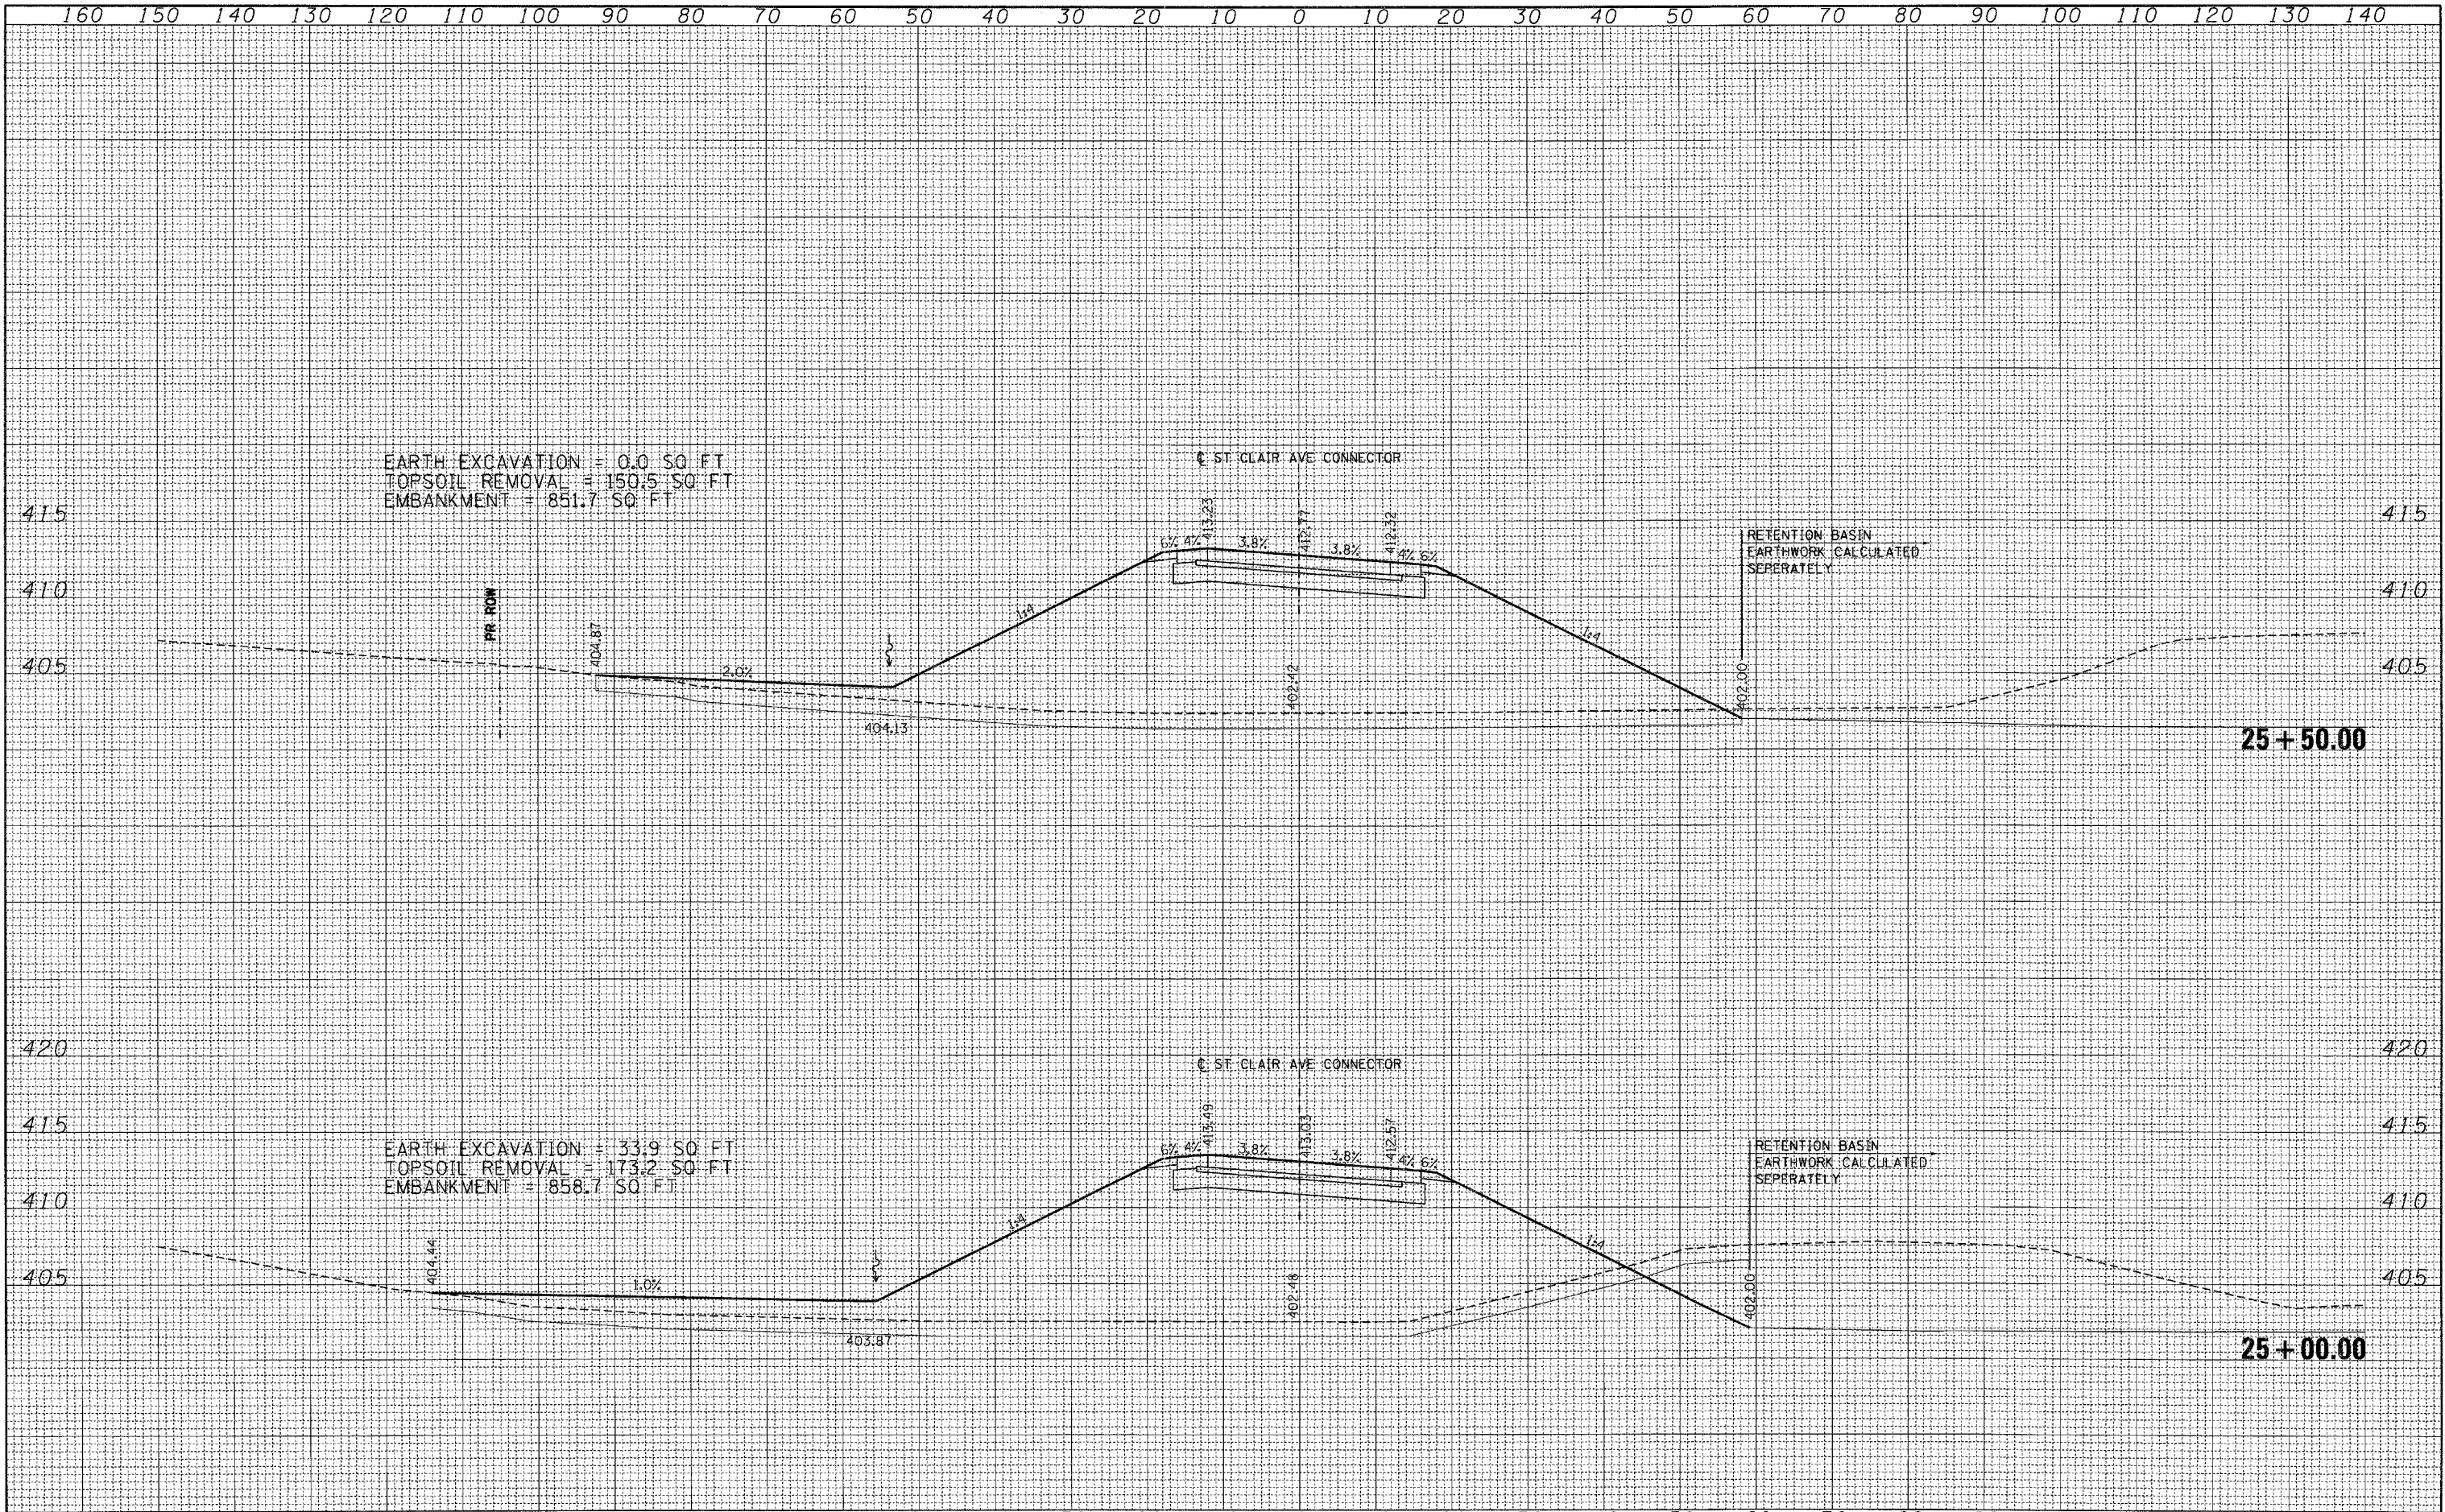

EARTH EXCAVATION = 0.0 SQ FT
 TOPSOIL REMOVAL = 150.5 SQ FT
 EMBANKMENT = 851.7 SQ FT

EARTH EXCAVATION = 33.9 SQ FT
 TOPSOIL REMOVAL = 173.2 SQ FT
 EMBANKMENT = 858.7 SQ FT

FILE NAME =	USER NAME = #USER#	DESIGNED - JB	REVISED -	STATE OF ILLINOIS DEPARTMENT OF TRANSPORTATION	CROSS SECTIONS				F.A. RTE. 998 SECTION 82-2-1K COUNTY ST. CLAIR TOTAL SHEETS 353 SHEET NO. 318 CONTRACT NO. 76E06 ILLINOIS FED. AID PROJECT
#FILE#		DRAWN - AG	REVISED -		ST. CLAIR AVE CONNECTOR				
		CHECKED - JB	REVISED -		SCALE: SHEET NO. OF SHEETS STA. 25+00.00 TO STA. 25+50.00				
		DATE - 10/21/11	REVISED -						