


DATE	
BY	
SURVEYED	
PLOTTED	
NOTE BOOK	
TEMP. DATE	
AREAS CHECKED	
NO.	

DATE	
BY	
SURVEYED	
PLOTTED	
NOTE BOOK	
TEMP. DATE	
AREAS CHECKED	
NO.	

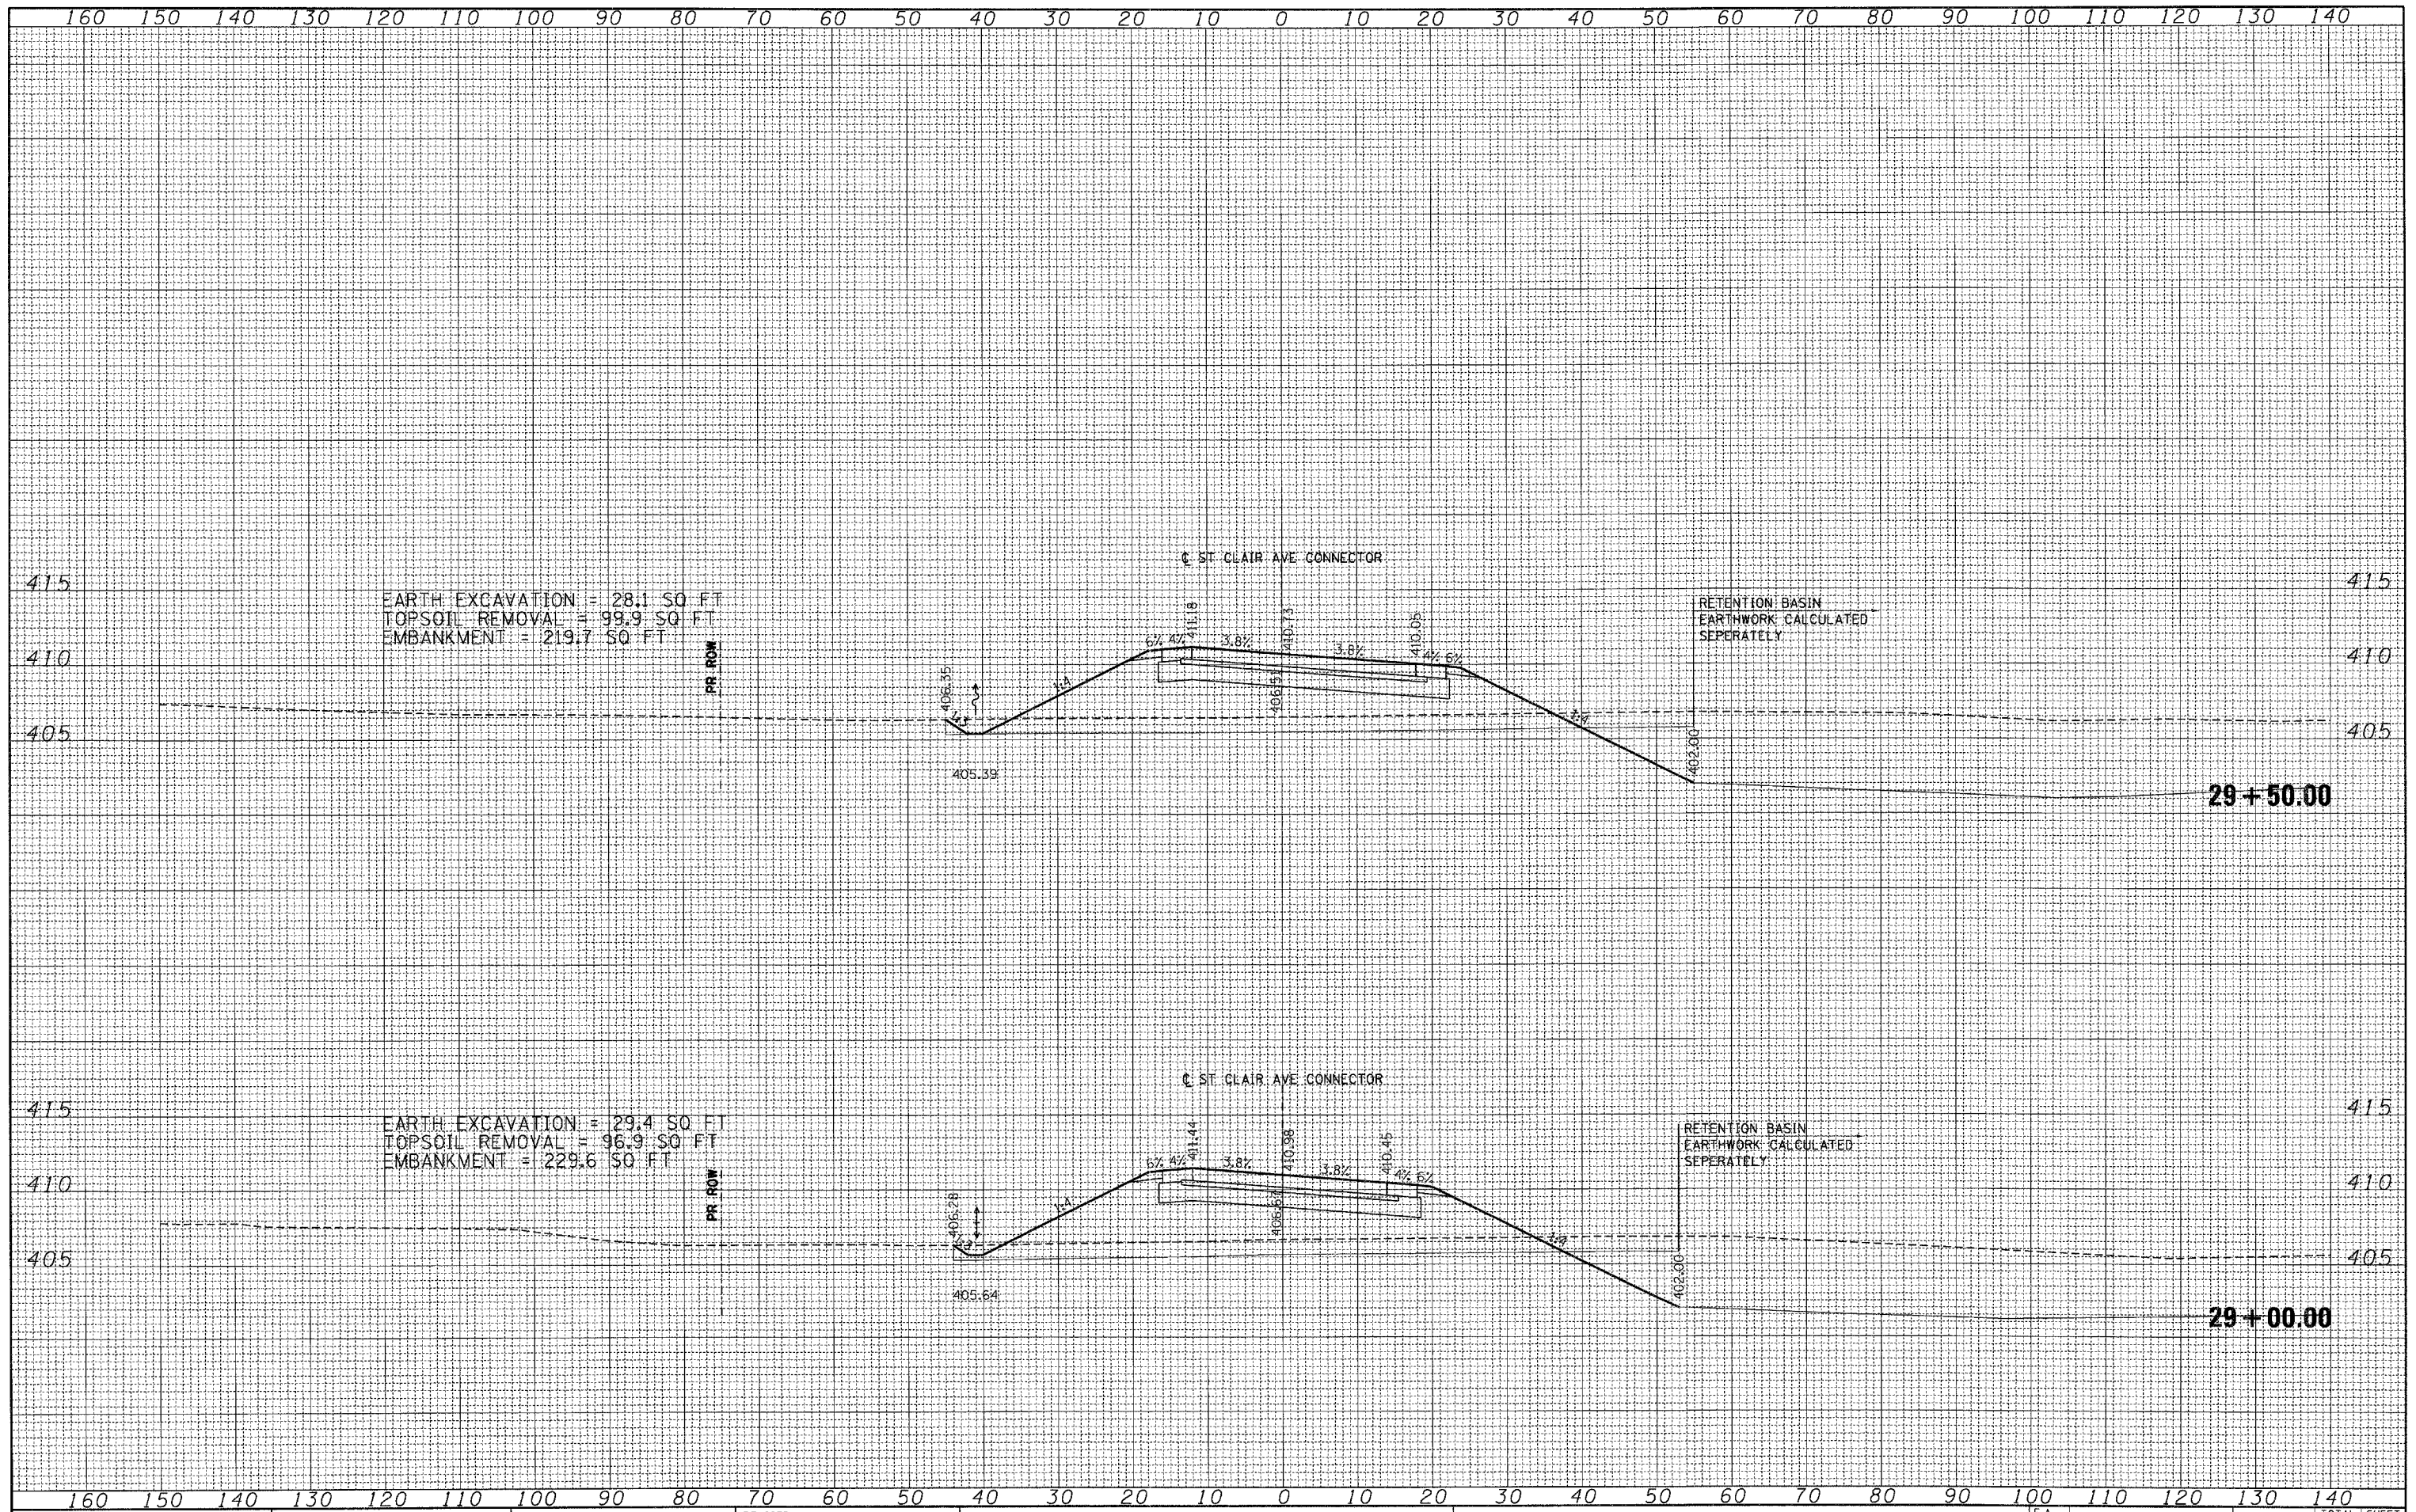

EARTH EXCAVATION = 28.1 SQ FT
 TOPSOIL REMOVAL = 99.9 SQ FT
 EMBANKMENT = 219.7 SQ FT

EARTH EXCAVATION = 29.4 SQ FT
 TOPSOIL REMOVAL = 96.9 SQ FT
 EMBANKMENT = 229.6 SQ FT

FILE NAME =
 #FILE#

USER NAME = #USER#
 DESIGNED - JB
 DRAWN - AG
 CHECKED - JB
 DATE - 10/21/11

REVISED -
 REVISED -
 REVISED -
 REVISED -

STATE OF ILLINOIS
 DEPARTMENT OF TRANSPORTATION

CROSS SECTIONS
 ST. CLAIR AVE CONNECTOR
 SCALE: SHEET NO. OF SHEETS STA. 29+00.00 TO STA. 29+50.00

F.A. RTE.	SECTION	COUNTY	TOTAL SHEETS	SHEET NO.
998	82-2-1K	ST. CLAIR	353	322
CONTRACT NO. 76E06			ILLINOIS FED. AID PROJECT	